

CONTRACT NO. 74155  
 • PARK ROADS  
 • SFWA PARK ROAD 2003-1  
 • MOULTRIE & SHELBY  
 D-

STATE OF ILLINOIS  
 DEPARTMENT OF TRANSPORTATION  
 DIVISION OF HIGHWAYS

# PLANS FOR PROPOSED HIGHWAY IMPROVEMENT

FOR INDEX OF SHEETS, SEE SHEET NO. 2

NOTE: WHEREVER IN THESE PLANS REFERENCE IS MADE TO  
 11/23/2005, 2/23/2006 AND "CLOUDING" IS PRESENT IT  
 DOES NOT REPRESENT AN ADDENDUM. THIS IS FOR  
 DISTRICT USE ONLY.


PLAN	=	1" = 20'
PROFILE	=	1" = 50'
SCALES	HORIZ	= 1" = 50'
	VERT	= 1" = 5'
CROSS SECTIONS	HORIZ	= 1" = 10'
	VERT	= 1" = 5'

PARK ROADS  
 SECTION SFWA PARK ROADS 2003-1  
 PROJECT NO  
 SHELBYVILLE STATE FISH AND WILDLIFE AREA  
 MOULTRIE & SHELBY COUNTIES  
 C-97-054-06


J.U.L.I.E.  
 JOINT UTILITY LOCATION INFORMATION FOR EXCAVATION  
 1-800-892-0123

DESIGN DESIGNATION  
 N/A PARK ROADS

ENGLISH RATIOS

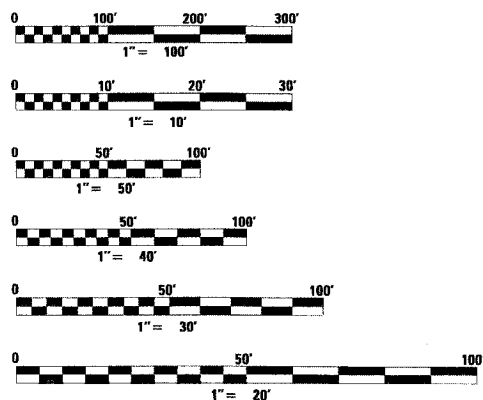


FULL SIZE PLANS HAVE BEEN PREPARED USING STANDARD  
 ENGINEERING SCALES. REDUCED SIZED PLANS WILL NOT  
 CONFORM TO STANDARD SCALES. IN MAKING MEASUREMENTS  
 ON REDUCED PLANS, THE ABOVE SCALES MAY BE USED.

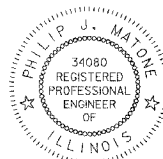


*Philip J. Matone* 2/23/06  
 SIGNATURE

EXPIRATION DATE NOV. 30, 2007


FARNSWORTH GROUP SEAL ONLY APPLIES TO  
 REVISIONS BY FARNSWORTH GROUP AS NOTED  
 THROUGHOUT THE PLANS.

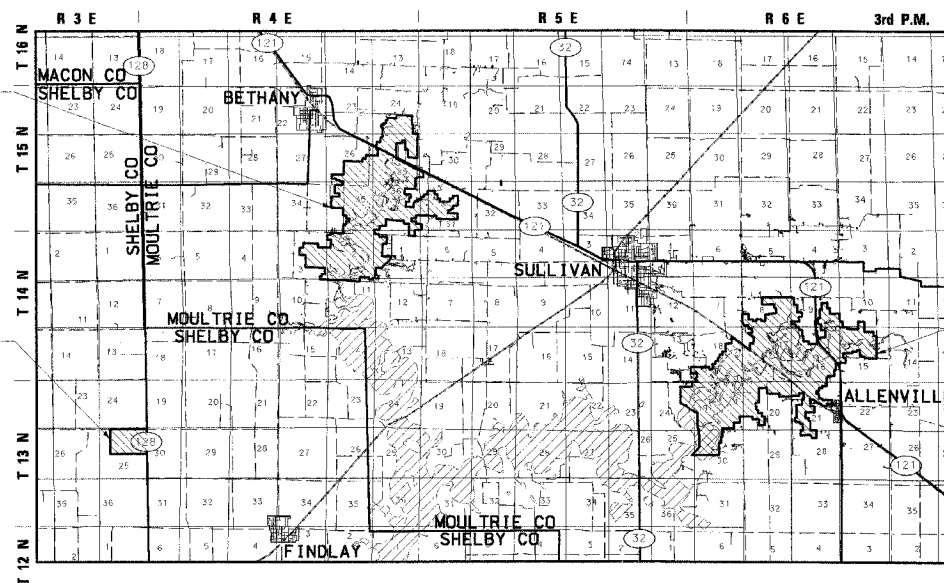

LOCATION MAP

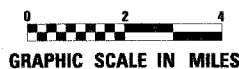

GROSS LENGTH 33,686.4 FEET = 6.38 MILES  
 NET LENGTH 33,686.4 FEET = 6.38 MILES

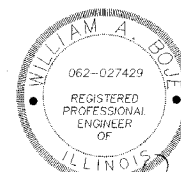

*William A. Borer* 2-3-06  
 ILLINOIS PROFESSIONAL ENGINEER NO. 062-027429 DATE  
 EXP. 11-30-2007



LOCATION OF SECTION INDICATED THUS: -

STATE OF ILLINOIS  
 DEPARTMENT OF TRANSPORTATION  
 DIVISION OF HIGHWAYS

SUBMITTED *May 1, 2006*  
*Joseph E. Lowe*  
 DEPUTY DIRECTOR OF HIGHWAYS, REGION THREE ENGINEER  
*June 30, 2006*  
*Mike Nunez*  
 ENGINEER OF DESIGN AND ENVIRONMENT  
*June 30, 2006*  
*Milton R. Sees, P.E.*  
 DIRECTOR, DIVISION OF HIGHWAYS



WOOLPERT

WOOLPERT LLP  
 343 Fountains Parkway,  
 Suite A  
 Fairview Heights, Illinois 62208-2044  
 618-632-7004  
 Fax-618-632-0100

PRINTED BY THE AUTHORITY  
 OF THE STATE OF ILLINOIS

CONTRACT NO. 74155

CONSULTANT LIAISON CONTACT: N. FASIG, PROJECT ENGINEER : K. GARNETT 217-465-4181