


F.A. RTE.	SECTION	COUNTY	TOTAL SHEETS	SHEET NO.
*	**	***	310	60

CONTRACT NO. 74155

- * PARK ROADS
- ** SFWA PARK ROADS 2003-1
- *** MOULTRIE AND SHELBY

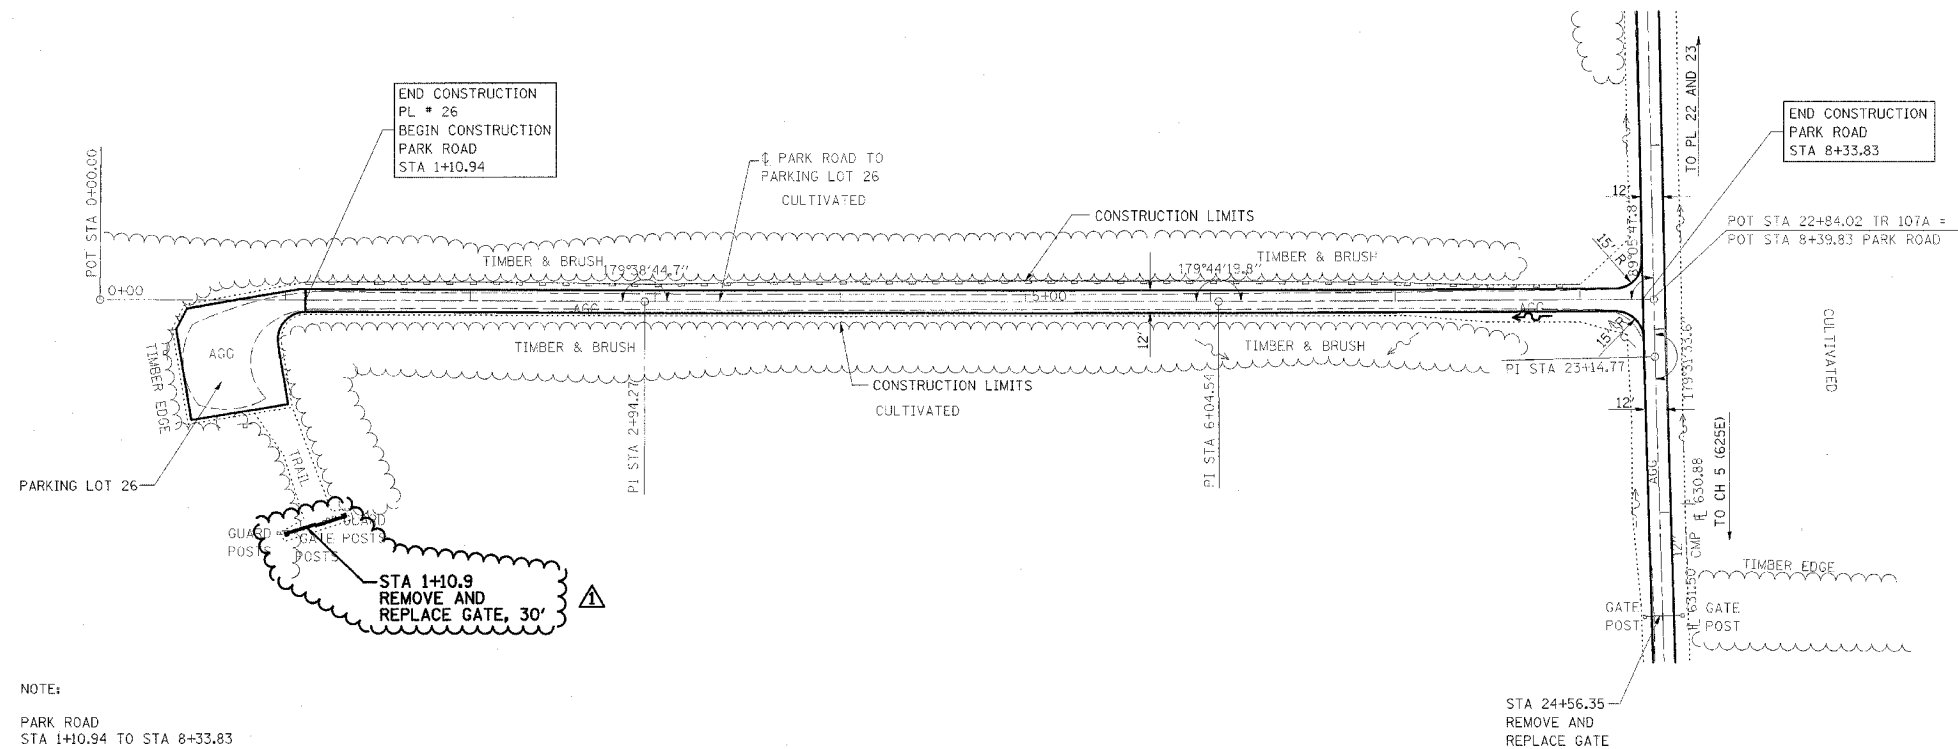

△ - REVISED BY FGI 11/23/2005

DATE	BY

CHECKED
 PLOTTED
 ALIGNMENT CHECKED
 CONSTRUCTION CHECKED
 NO. _____
 DATE _____
 FILE NAME _____

DATE	BY

PROFILE
 DRAWN BY
 CHECKED BY
 NO. _____
 DATE _____
 FILE NAME _____

