


F.A. RTE.	SECTION	COUNTY	TOTAL SHEETS	SHEET NO.
*	**	***	310	69


CONTRACT NO. 74155

STA. TO STA.


- \* PARK ROADS
- \*\* SFWA PARK ROADS 2003-1
- \*\*\* MOULTRIE AND SHELBY

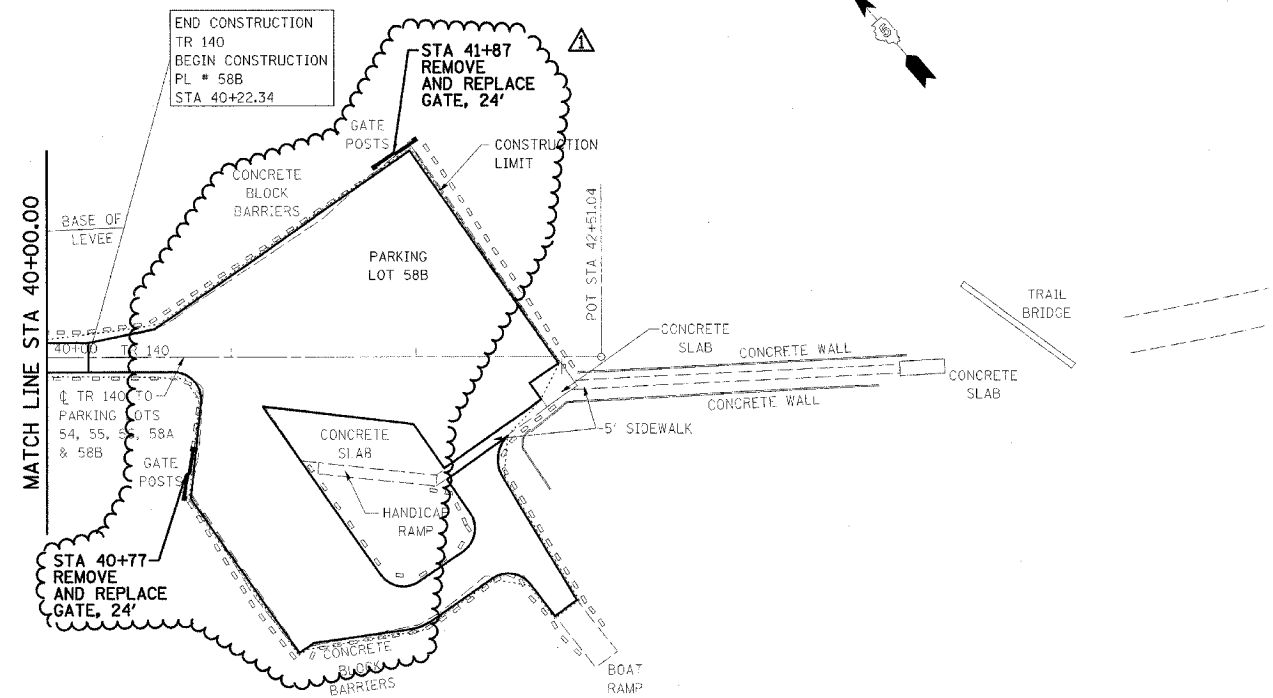

NOTE:  
 PARK ROAD  
 STA 11+55.36 TO STA 40+22.34  
 SURFACE IMPROVEMENTS,  
 ADD 3" AGGREGATE

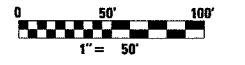

△ - REVISED BY FGI 11/23/2005

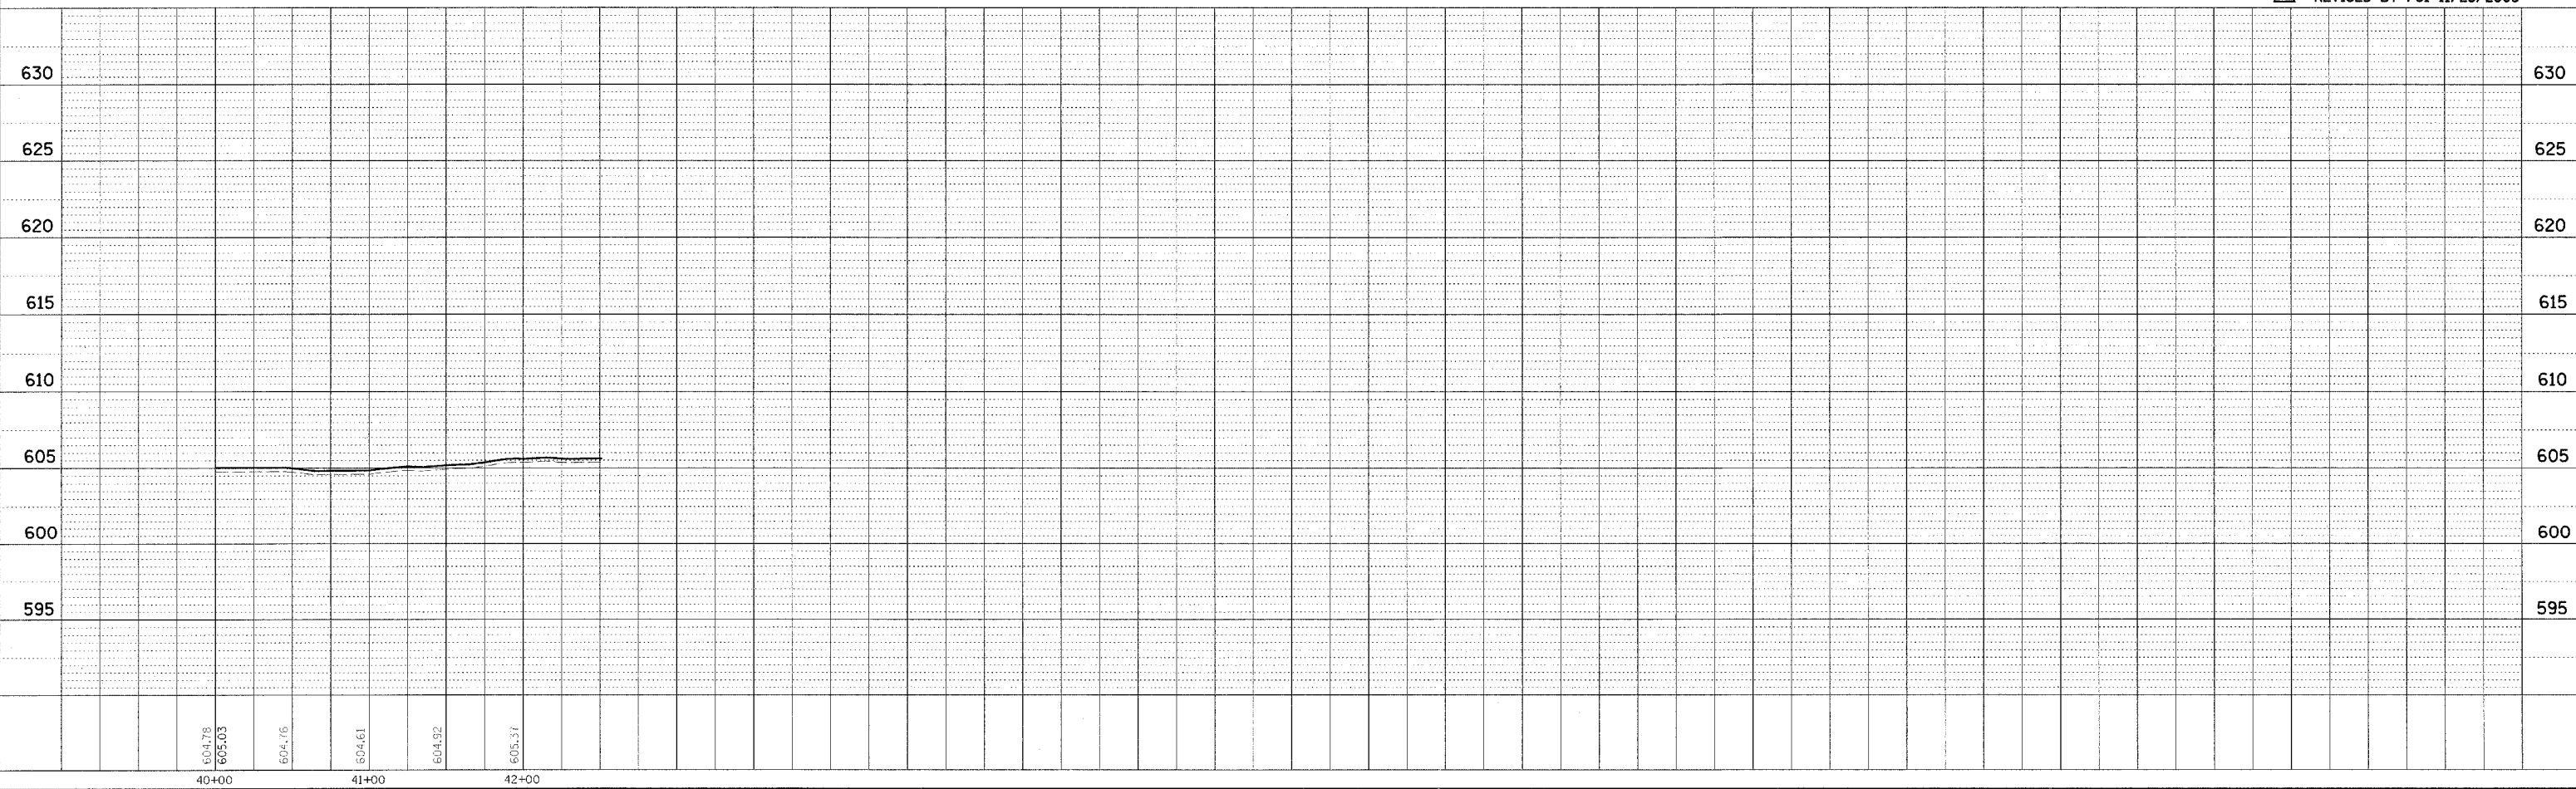

PLAN	REVISION	DATE
NO. 1	BY: [Signature]	[Date]
NO. 2	BY: [Signature]	[Date]
NO. 3	BY: [Signature]	[Date]

PROFILE	REVISION	DATE
NO. 1	BY: [Signature]	[Date]
NO. 2	BY: [Signature]	[Date]
NO. 3	BY: [Signature]	[Date]