



F.A. RTE.	SECTION	COUNTY	TOTAL SHEETS	SHEET NO.
*	**	***	310	84

STA. TO STA.

CONTRACT NO. 74155
 * PARK ROADS
 ** SFWA PARK ROADS 2003-1
 *** MOULTRIE AND SHELBY

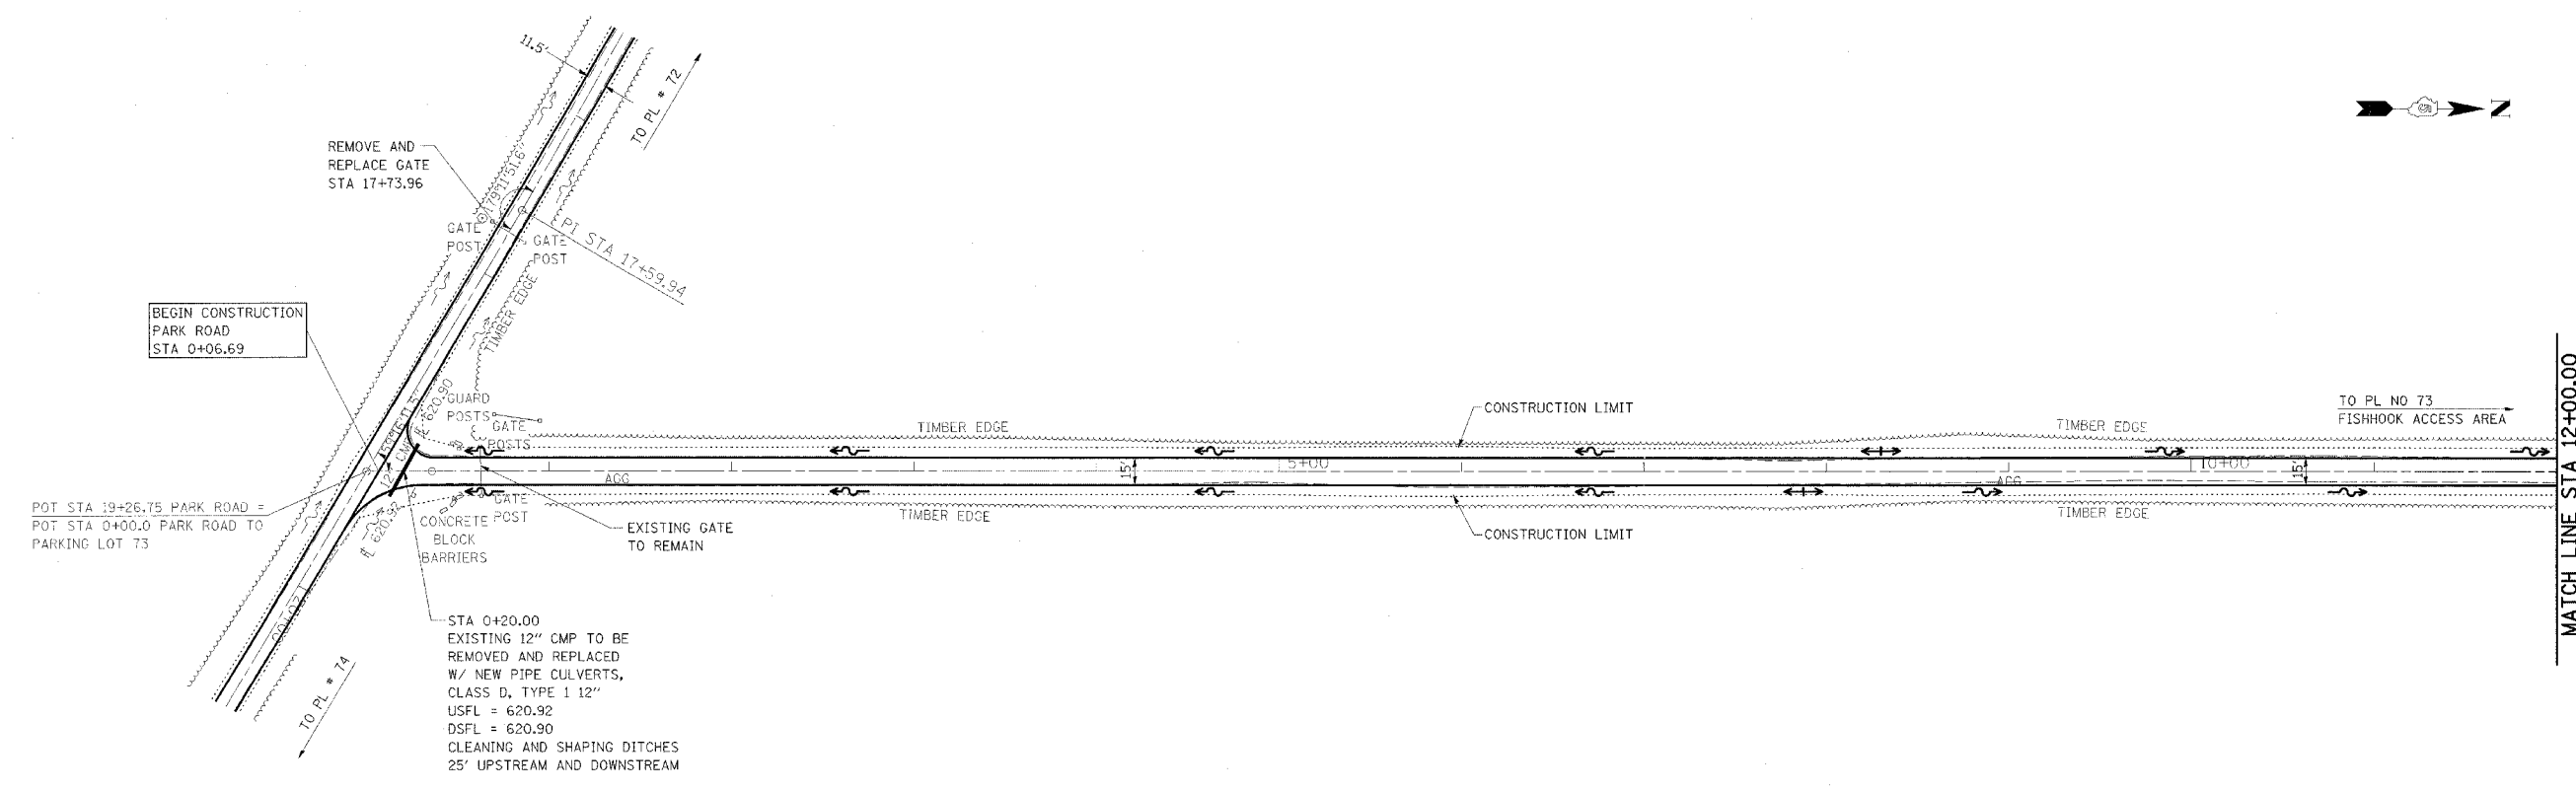

NOTE:
 PARK ROAD
 STA 0+06.69 TO STA 16+45.28
 SURFACE IMPROVEMENTS.
 ADD 3" AGGREGATE

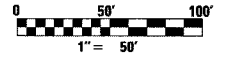

REVISOR: FGI 11/23/2005

DATE	BY	REVISION

PLAN

NO. 1

NOTE BOOK

NO. 1

ALIGNED CHECKED

FILE NAME

DATE	BY	REVISION

PROFILE

NO. 1

NOTE BOOK

NO. 1

BRIDGE CHECKED

NOTATION

