
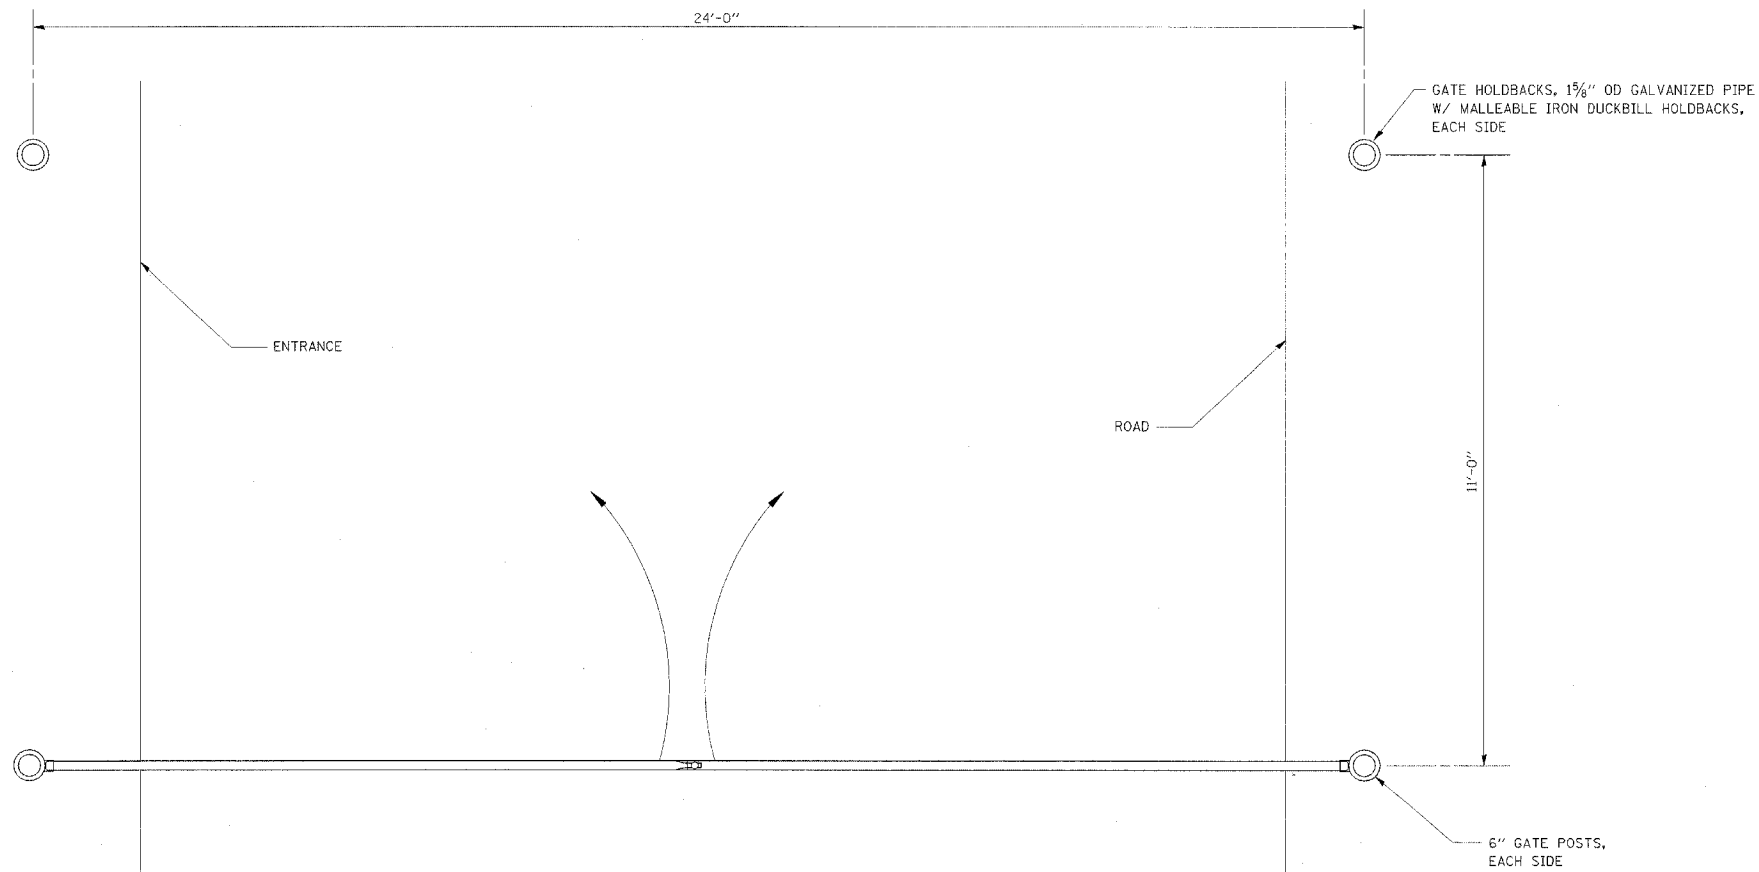
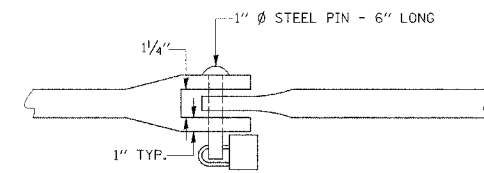


F.A. RTE.	SECTION	COUNTY	TOTAL SHEET SHEETS	NO.
*	**	***	310	118
STA.		TO STA.		
CONTRACT NO. 74155				
<ul style="list-style-type: none"> * PARK ROADS ** SFWA PARK ROADS 2003-1 *** MOULTRIE AND SHELBY 				

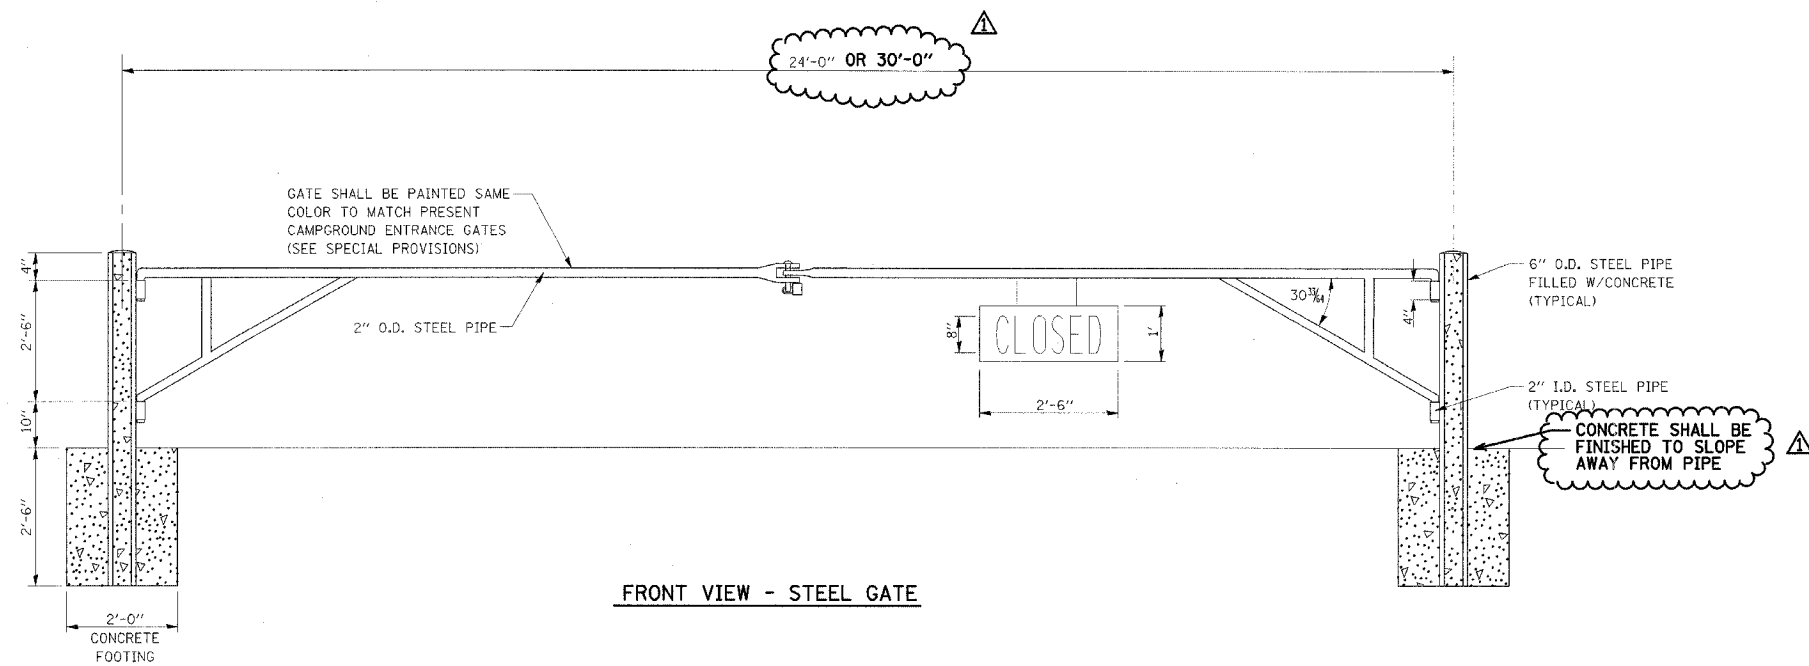

METAL GATE
NO SCALE

REVISIONS	
NAME	DATE
FGI	11/23/2005

ILLINOIS DEPARTMENT OF TRANSPORTATION
**GATE DETAILS
FOR SHELBYVILLE
STATE FISH & WILDLIFE AREAS**

SCALE: _____ DRAWN BY BANDY
DATE _____ CHECKED BY STEUART