


5/19/2006
 c:\projc\is\74161d\03406pa.dgn

CONTRACT NO. 74161

F.A.P. RTE.	SECTION	COUNTY	TOTAL SHEETS	SHEET NO.
116		RICHLAND	43	13
STA.	TO STA.			
FED. ROAD DIST. NO. ILLINOIS FED. AID PROJECT				
• (123Z, 124Z)TS-2,RS-3				

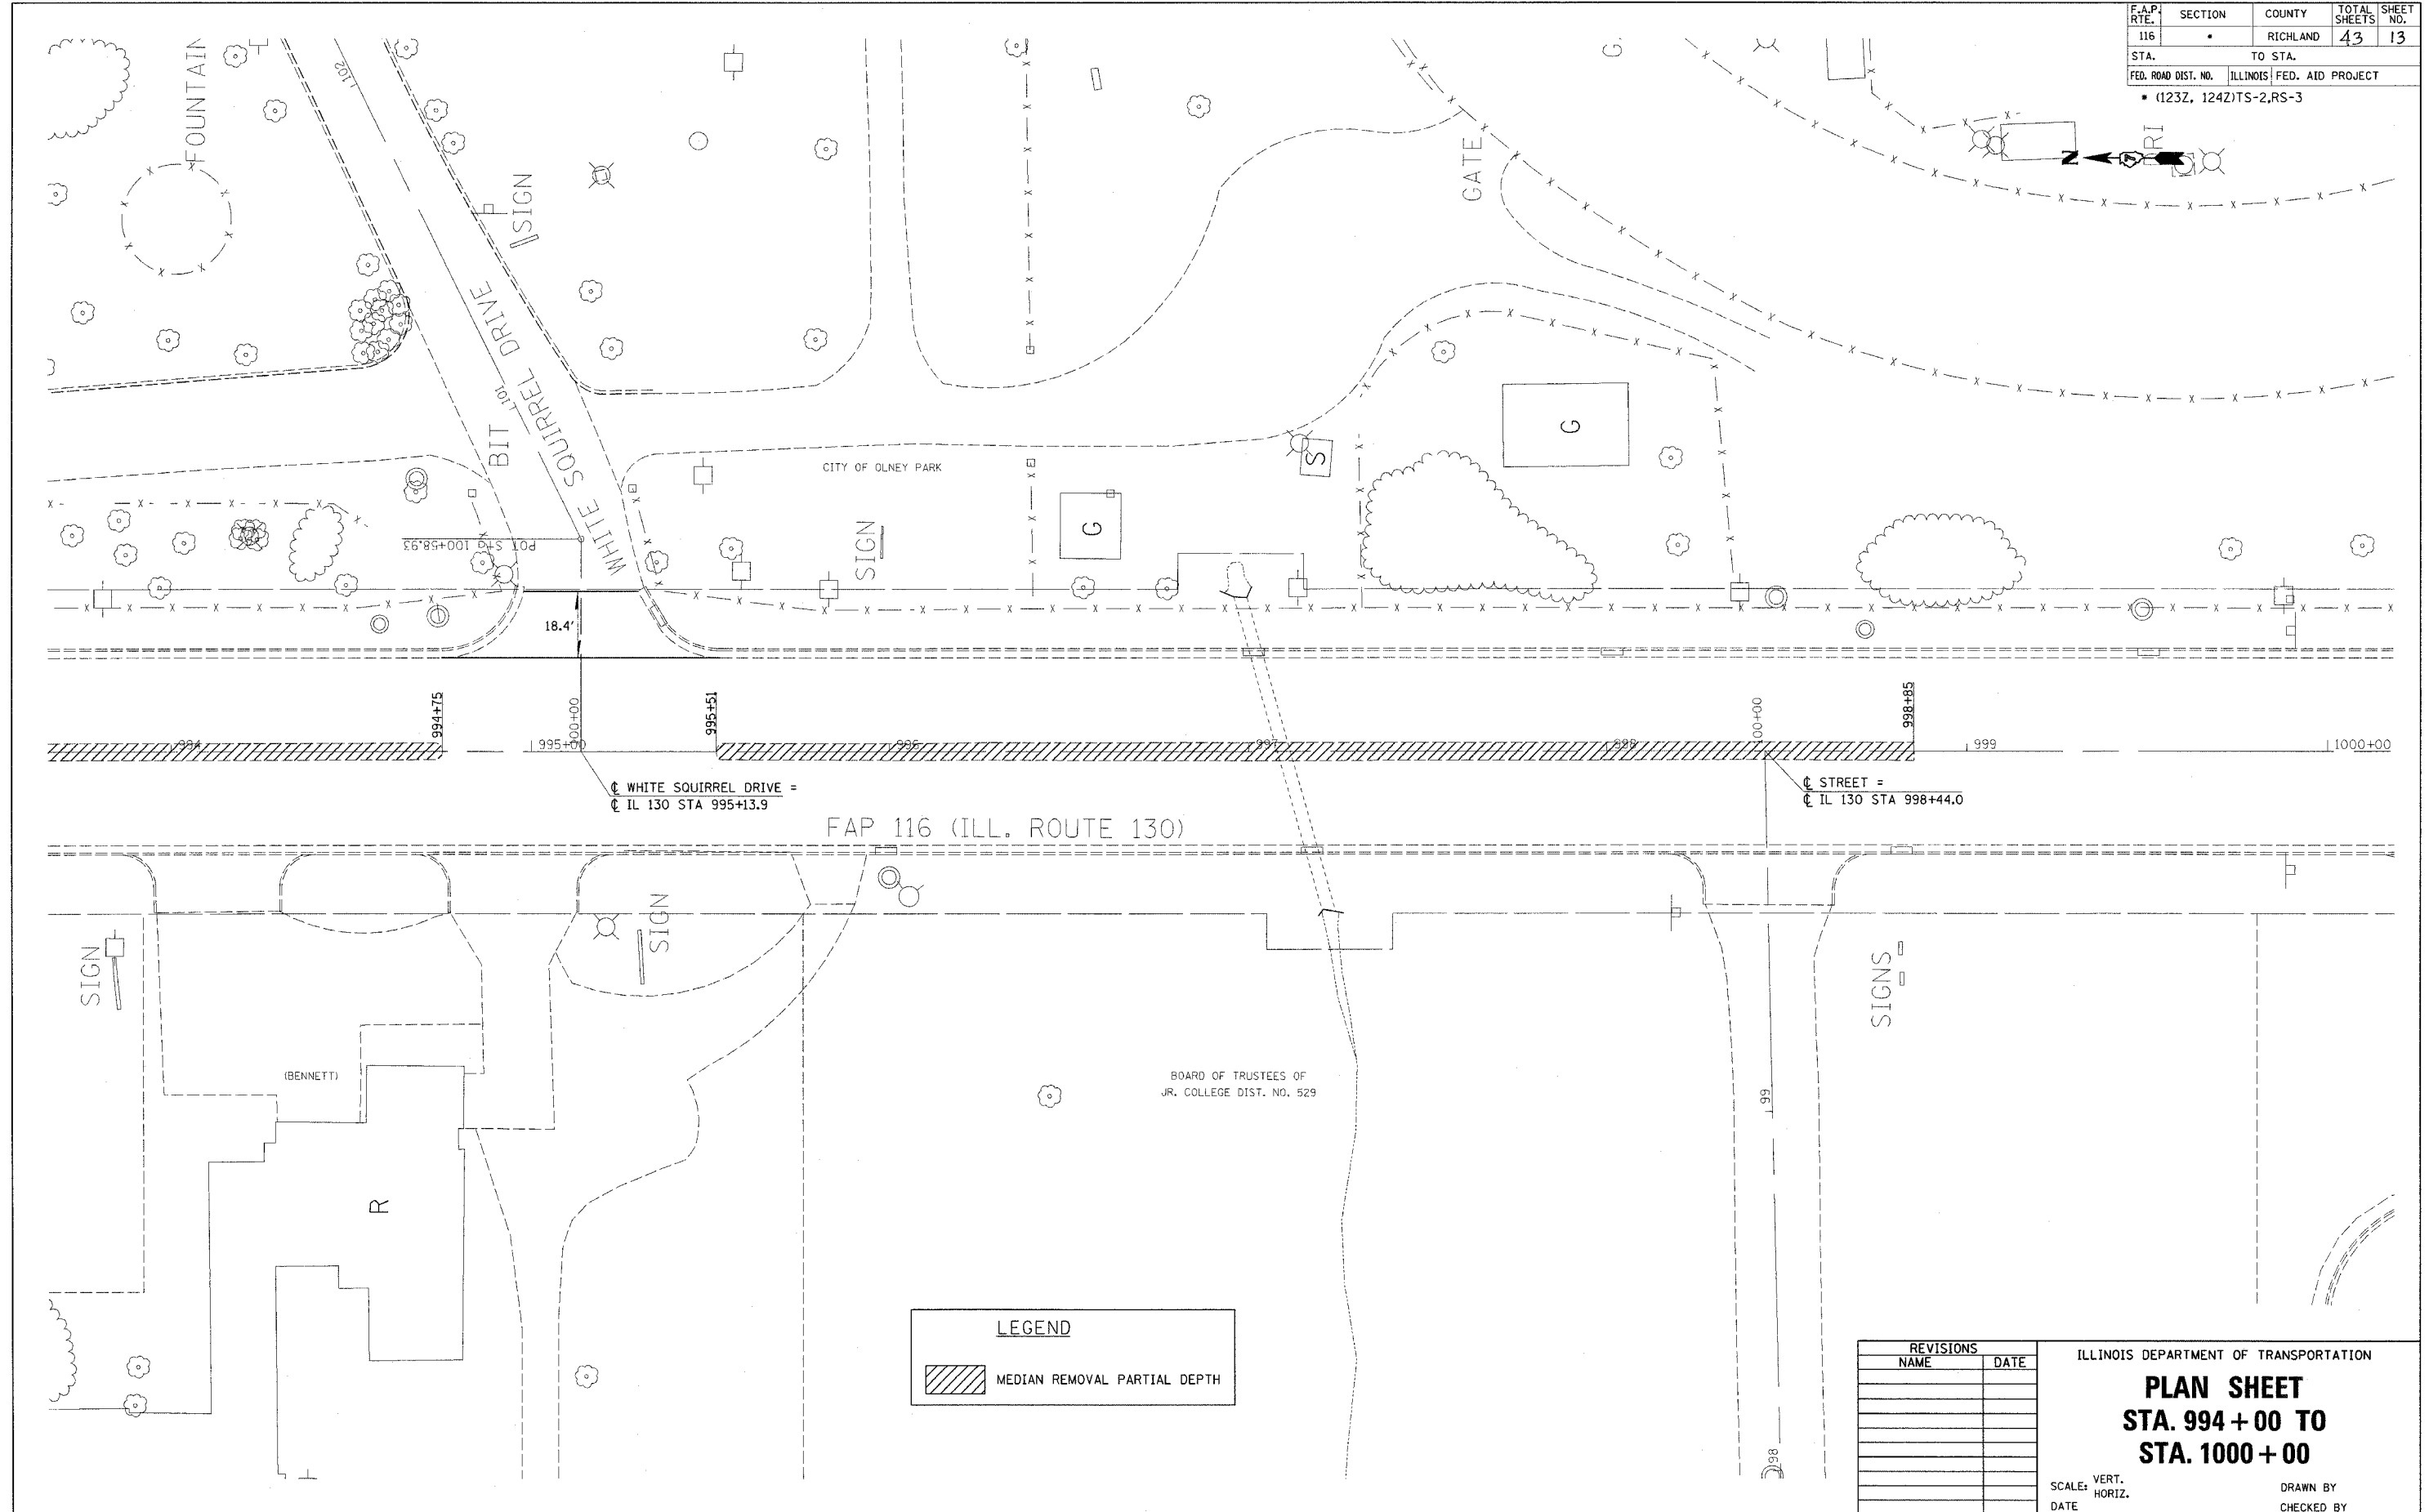

PLOT DATE = 5/19/2006
 FILE NAME = 03406pa.dgn
 PLOT SCALE = 1/8"=1'-0"
 USER NAME = dstrout

REVISIONS	
NAME	DATE

ILLINOIS DEPARTMENT OF TRANSPORTATION
PLAN SHEET
STA. 994 + 00 TO
STA. 1000 + 00
 SCALE: VERT. _____
 HORIZ. _____
 DATE _____
 DRAWN BY _____
 CHECKED BY _____