


5/19/2006  
 c:\projc...s\74161d\03406pa.dgn

CONTRACT NO. 74161

F.A.P. RTE.	SECTION	COUNTY	TOTAL SHEETS	SHEET NO.
116		RICHLAND	43	16
STA.	TO STA.			
FED. ROAD DIST. NO. ILLINOIS FED. AID PROJECT				
* (123Z, 124Z)TS-2,RS-3				

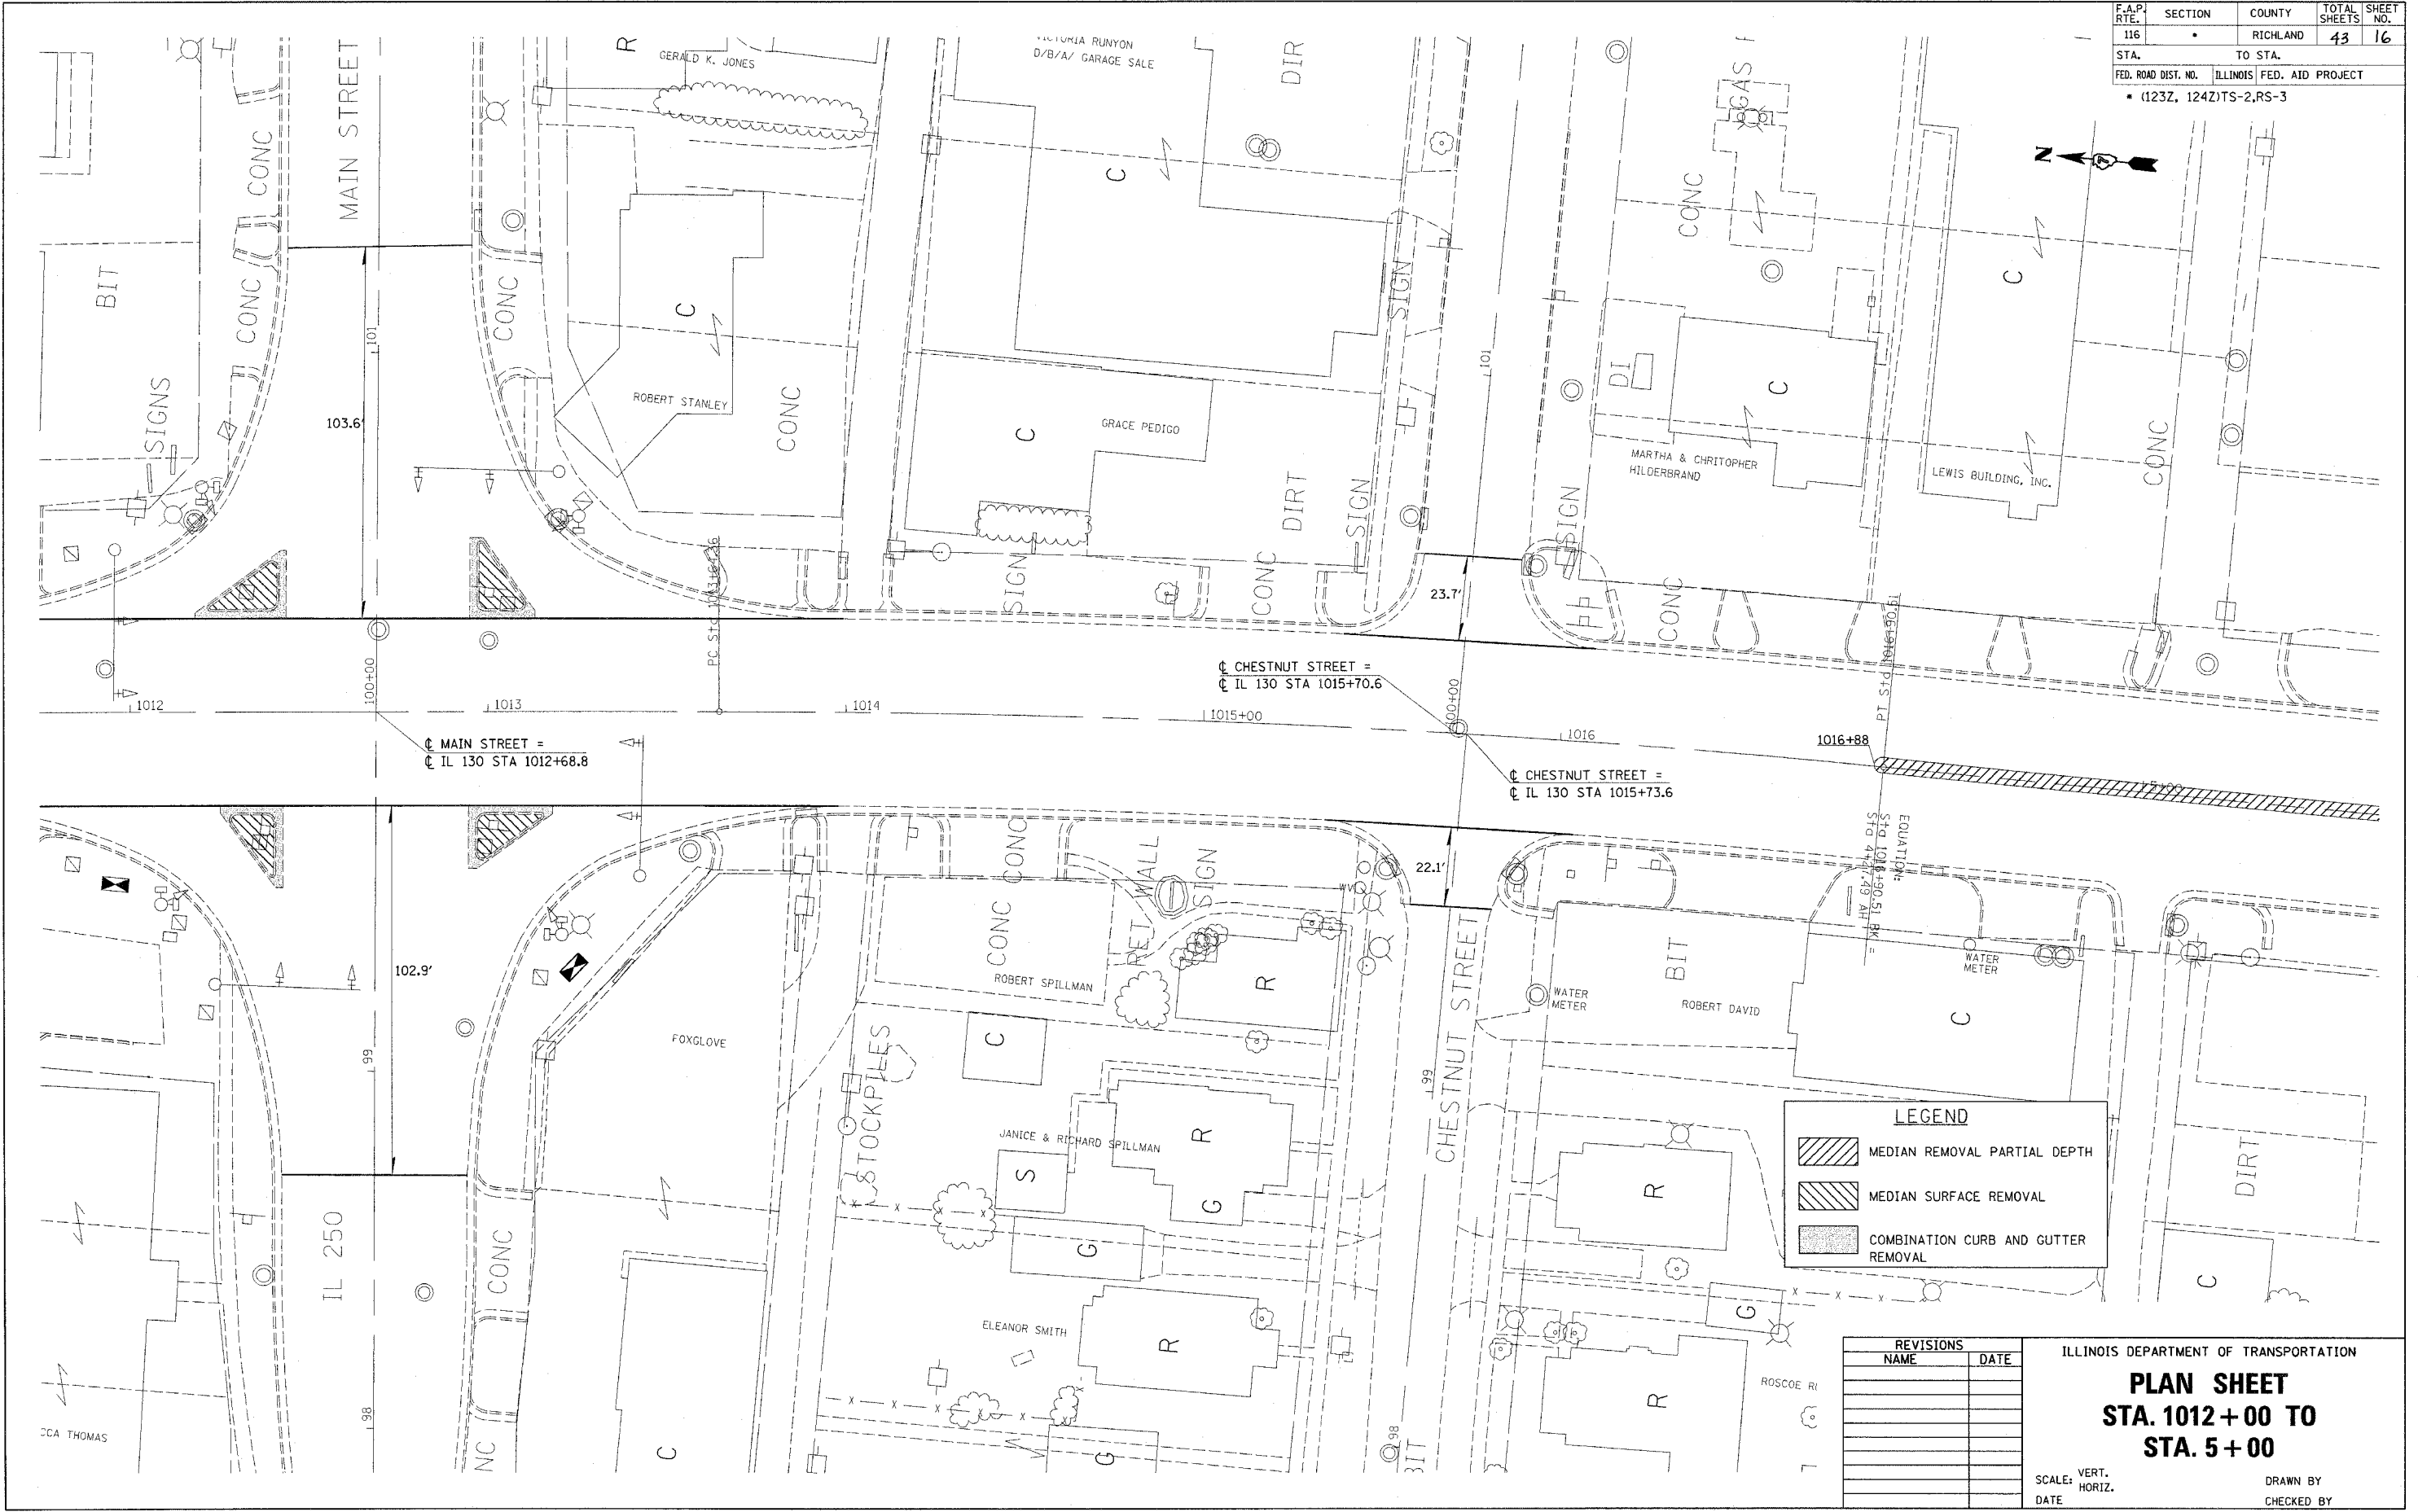

**LEGEND**

- MEDIAN REMOVAL PARTIAL DEPTH
- MEDIAN SURFACE REMOVAL
- COMBINATION CURB AND GUTTER REMOVAL

REVISIONS	
NAME	DATE

ILLINOIS DEPARTMENT OF TRANSPORTATION  
**PLAN SHEET**  
**STA. 1012+00 TO**  
**STA. 5+00**  
 SCALE: VERT. \_\_\_\_\_  
 DATE: \_\_\_\_\_ HORIZ. \_\_\_\_\_  
 DRAWN BY \_\_\_\_\_  
 CHECKED BY \_\_\_\_\_

PLOT DATE = 5/19/2006  
 PLOT SCALE = 1"=40'  
 USER NAME = dstrat