


5/19/2006  
 c:\projc\74161\d\03406pa.dgn

CONTRACT NO. 74161

F.A.P. RTE.	SECTION	COUNTY	TOTAL SHEETS	SHEET NO.
116		RICHLAND	43	18
STA.	TO STA.			
FED. ROAD DIST. NO. ILLINOIS FED. AID PROJECT				
• (123Z, 124Z)TS-2,RS-3				

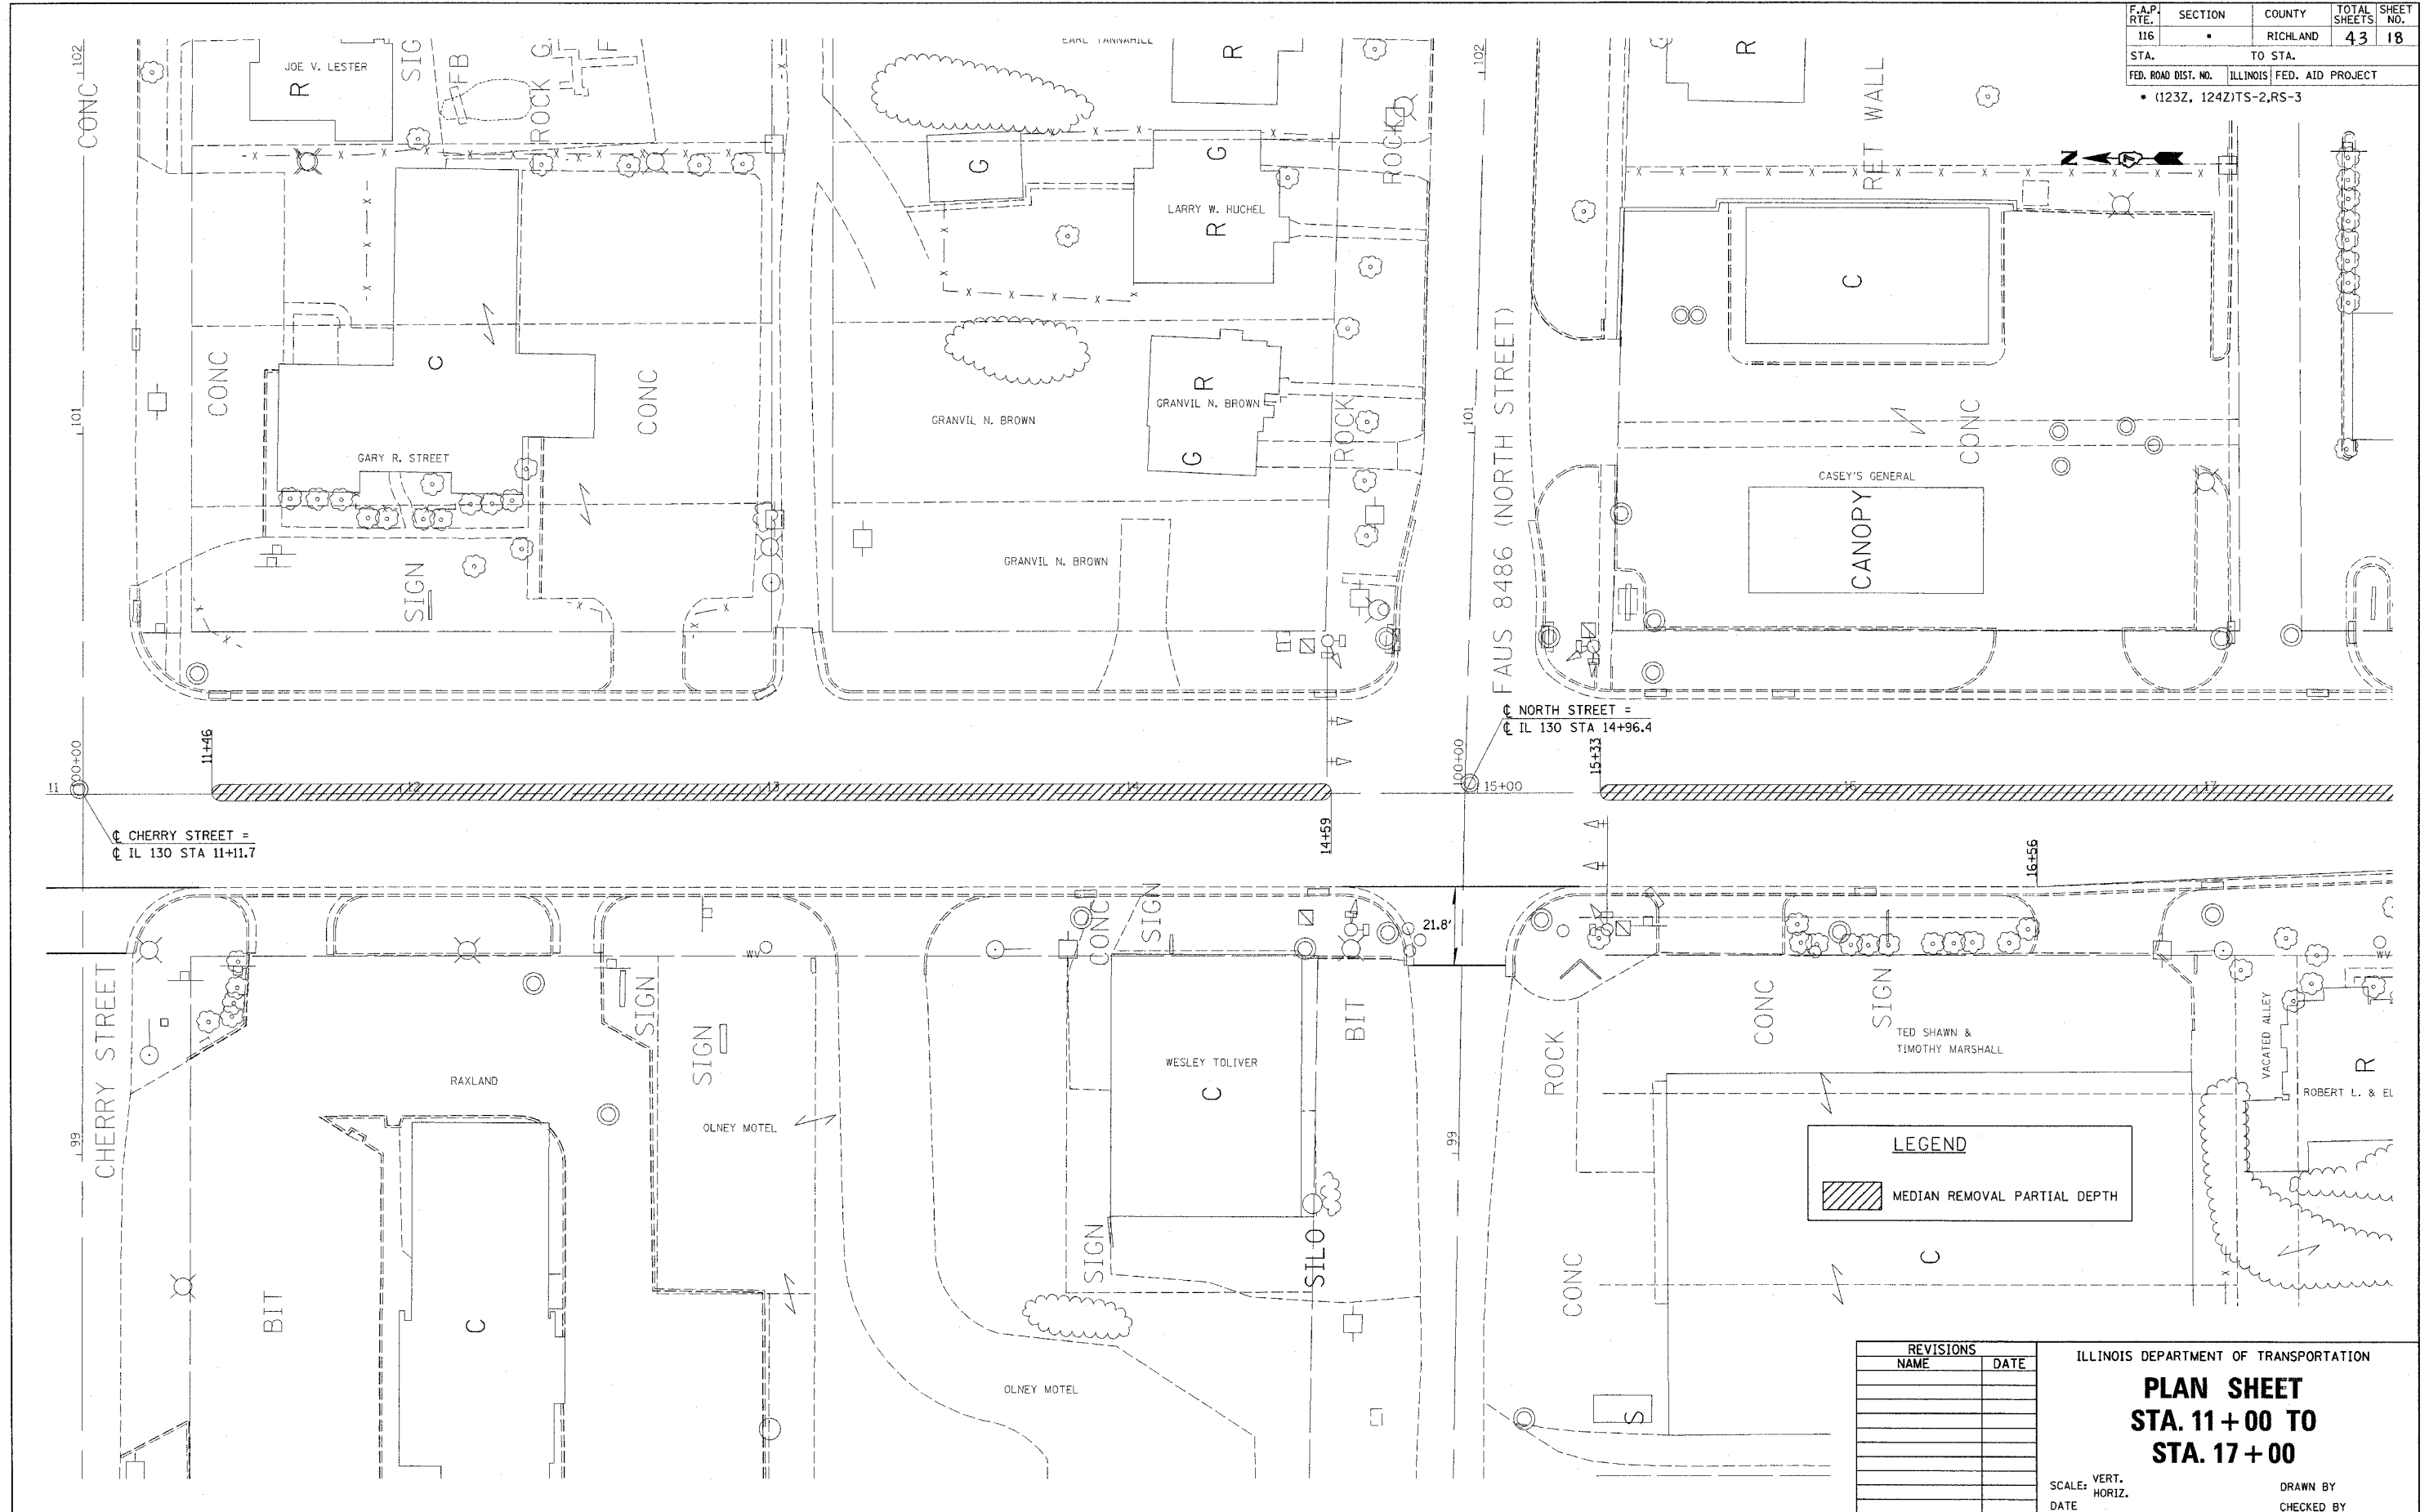

PLOT DATE = 5/19/2006  
 FILE NAME = 74161.dwg  
 PLOT SCALE = 1/8"=1'-0"  
 USER NAME = dsw

REVISIONS	
NAME	DATE

ILLINOIS DEPARTMENT OF TRANSPORTATION  
**PLAN SHEET**  
**STA. 11+00 TO**  
**STA. 17+00**  
 SCALE: VERT. \_\_\_\_\_  
 DATE \_\_\_\_\_ HORIZ. \_\_\_\_\_  
 DRAWN BY \_\_\_\_\_  
 CHECKED BY \_\_\_\_\_