
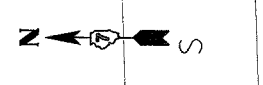


5/19/2006  
 c:\proj\ts\74161\d\03406pa.dgn

CONTRACT NO. 74161

F.A.P. RTE.	SECTION	COUNTY	TOTAL SHEETS	SHEET NO.
116		RICHLAND	43	19
STA.	TO STA.			
FED. ROAD DIST. NO. ILLINOIS FED. AID PROJECT				
• (123Z, 124Z)TS-2,RS-3				

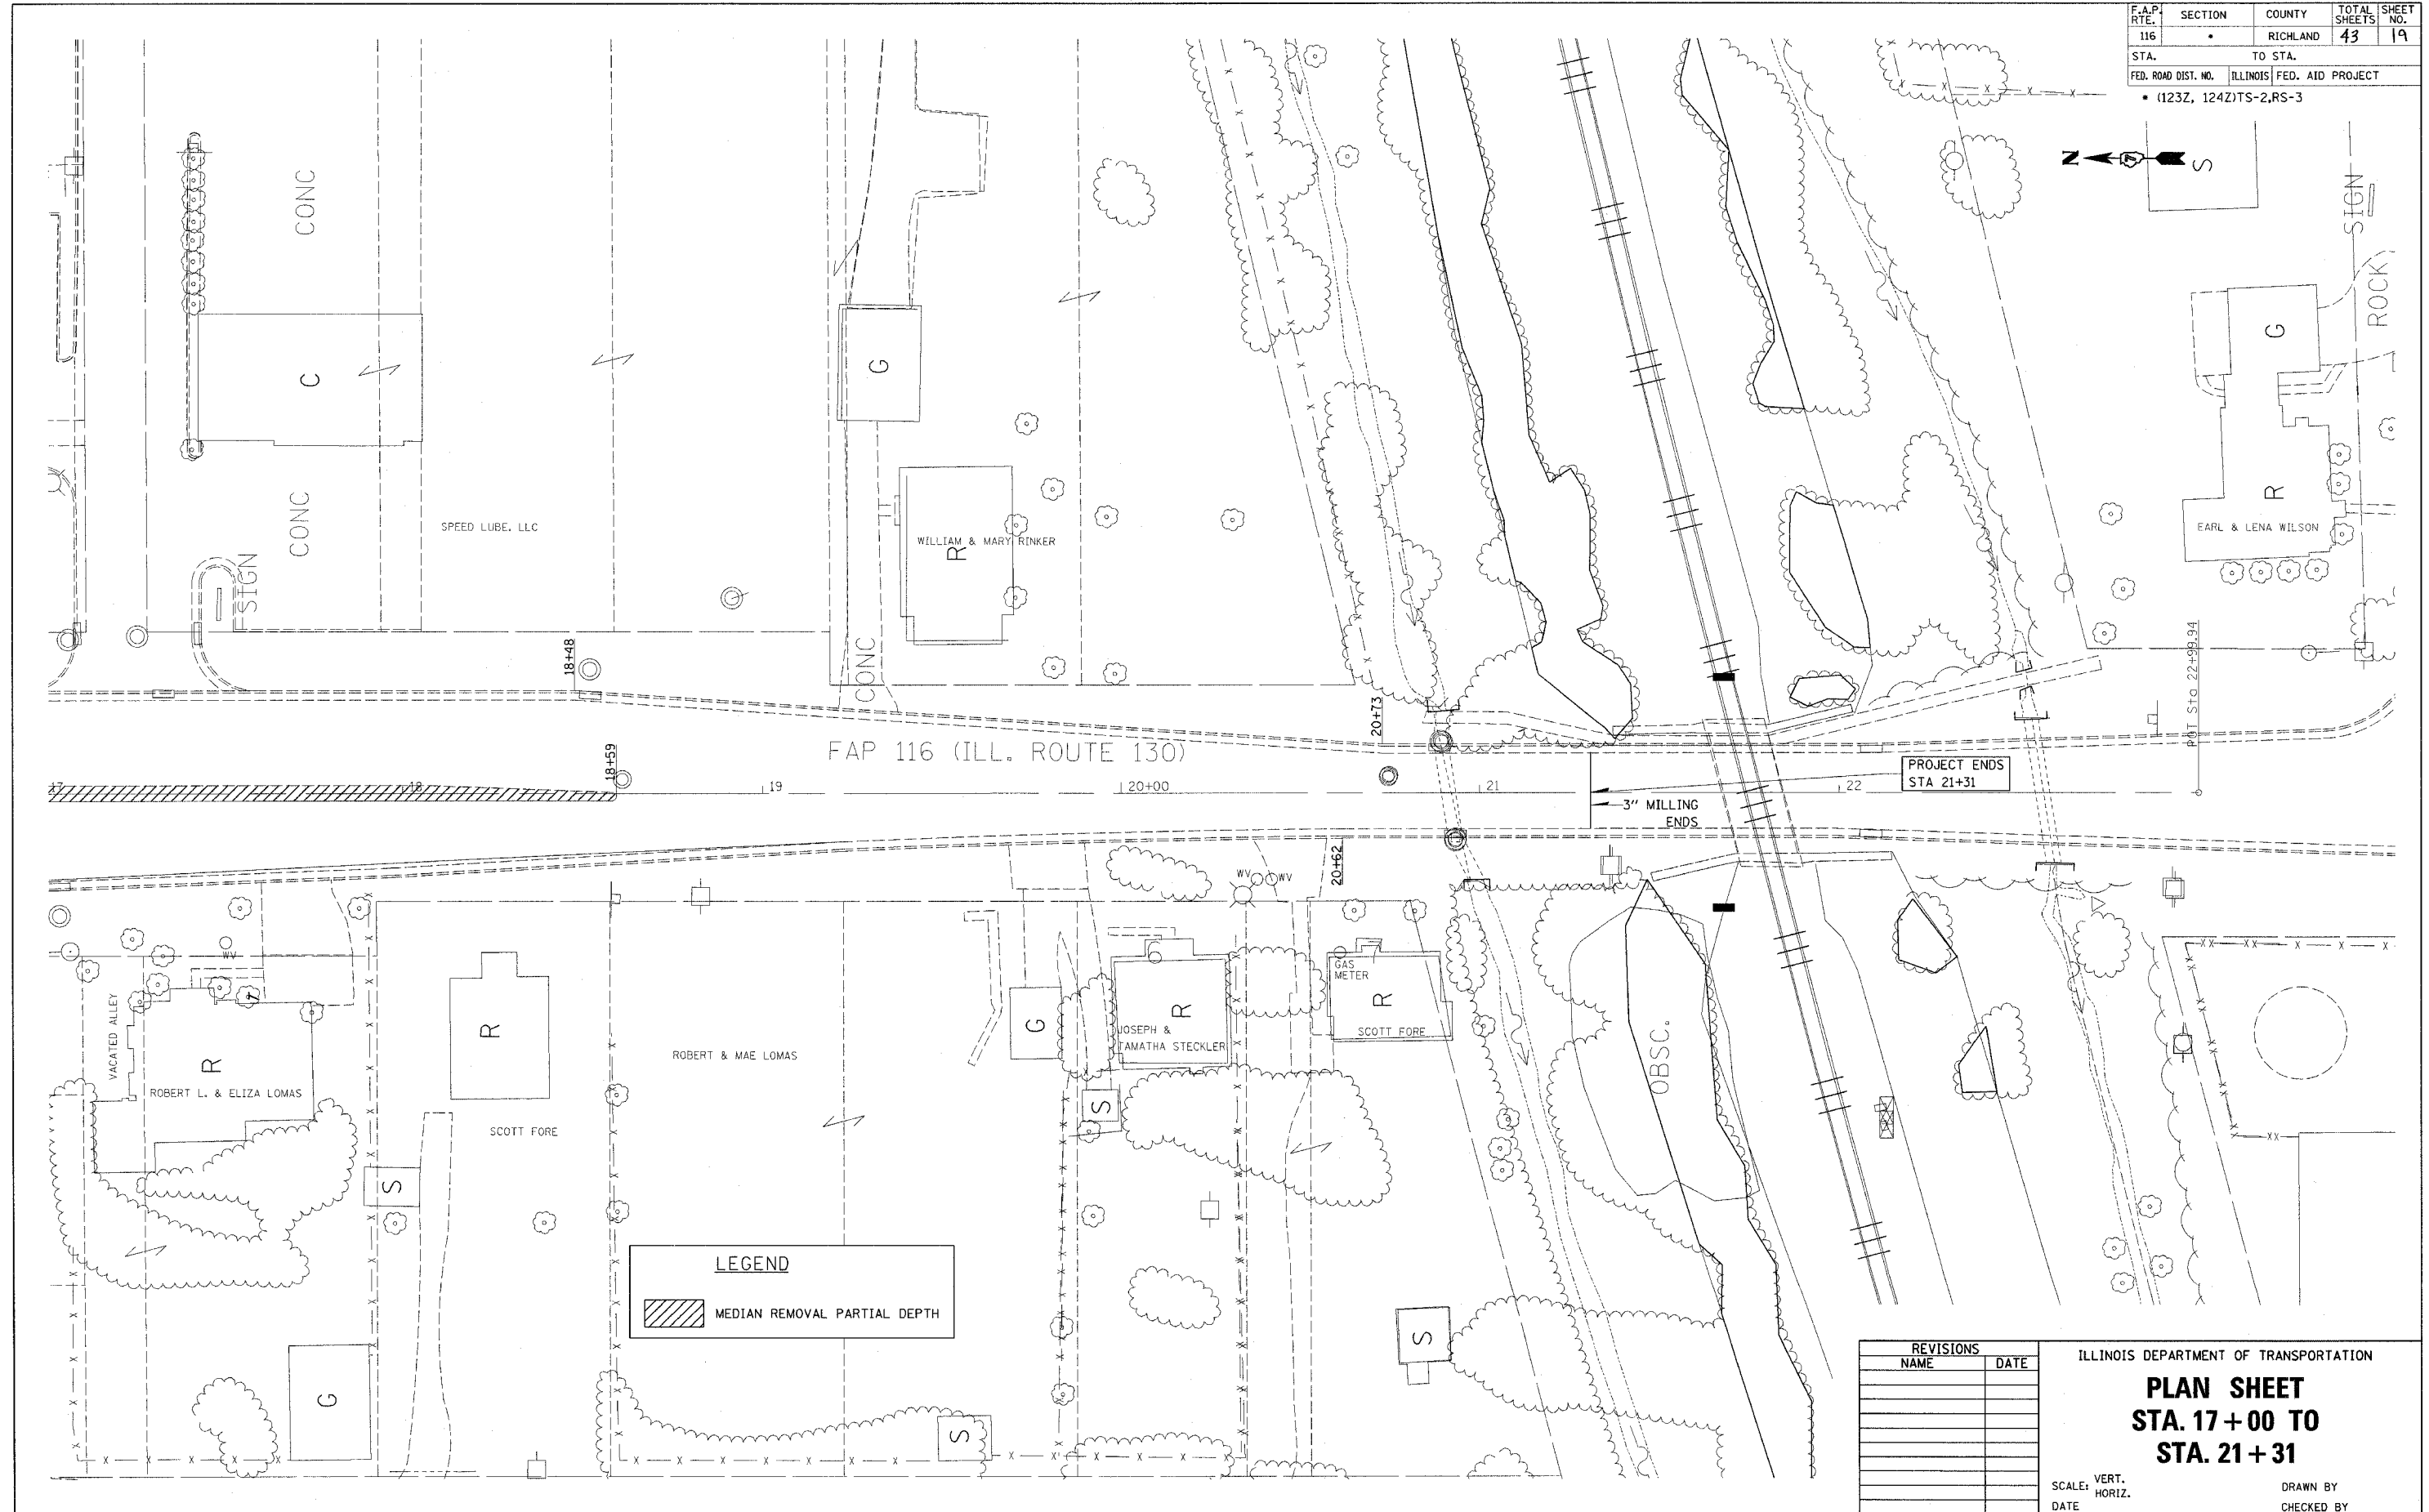

LEGEND	
	MEDIAN REMOVAL PARTIAL DEPTH

REVISIONS	
NAME	DATE

ILLINOIS DEPARTMENT OF TRANSPORTATION  
**PLAN SHEET**  
**STA. 17+00 TO**  
**STA. 21+31**  
 SCALE: VERT. \_\_\_\_\_  
 HORIZ. \_\_\_\_\_  
 DATE \_\_\_\_\_  
 DRAWN BY \_\_\_\_\_  
 CHECKED BY \_\_\_\_\_

PLOT DATE = 5/19/2006  
 PLOT TIME = 11:51:11  
 PLOT SCALE = #SCALE#  
 USER NAME = dstrut