


5/19/2006
c:\projec\74161\d\03406pa.dgn

CONTRACT NO. 74161

F.A.P. RTE.	SECTION	COUNTY	TOTAL SHEETS	SHEET NO.
116	*	RICHLAND	43	21
STA.	TO STA.			
FED. ROAD DIST. NO.	ILLINOIS	FED. AID PROJECT		
* (123Z, 124Z)TS-2,RS-3				

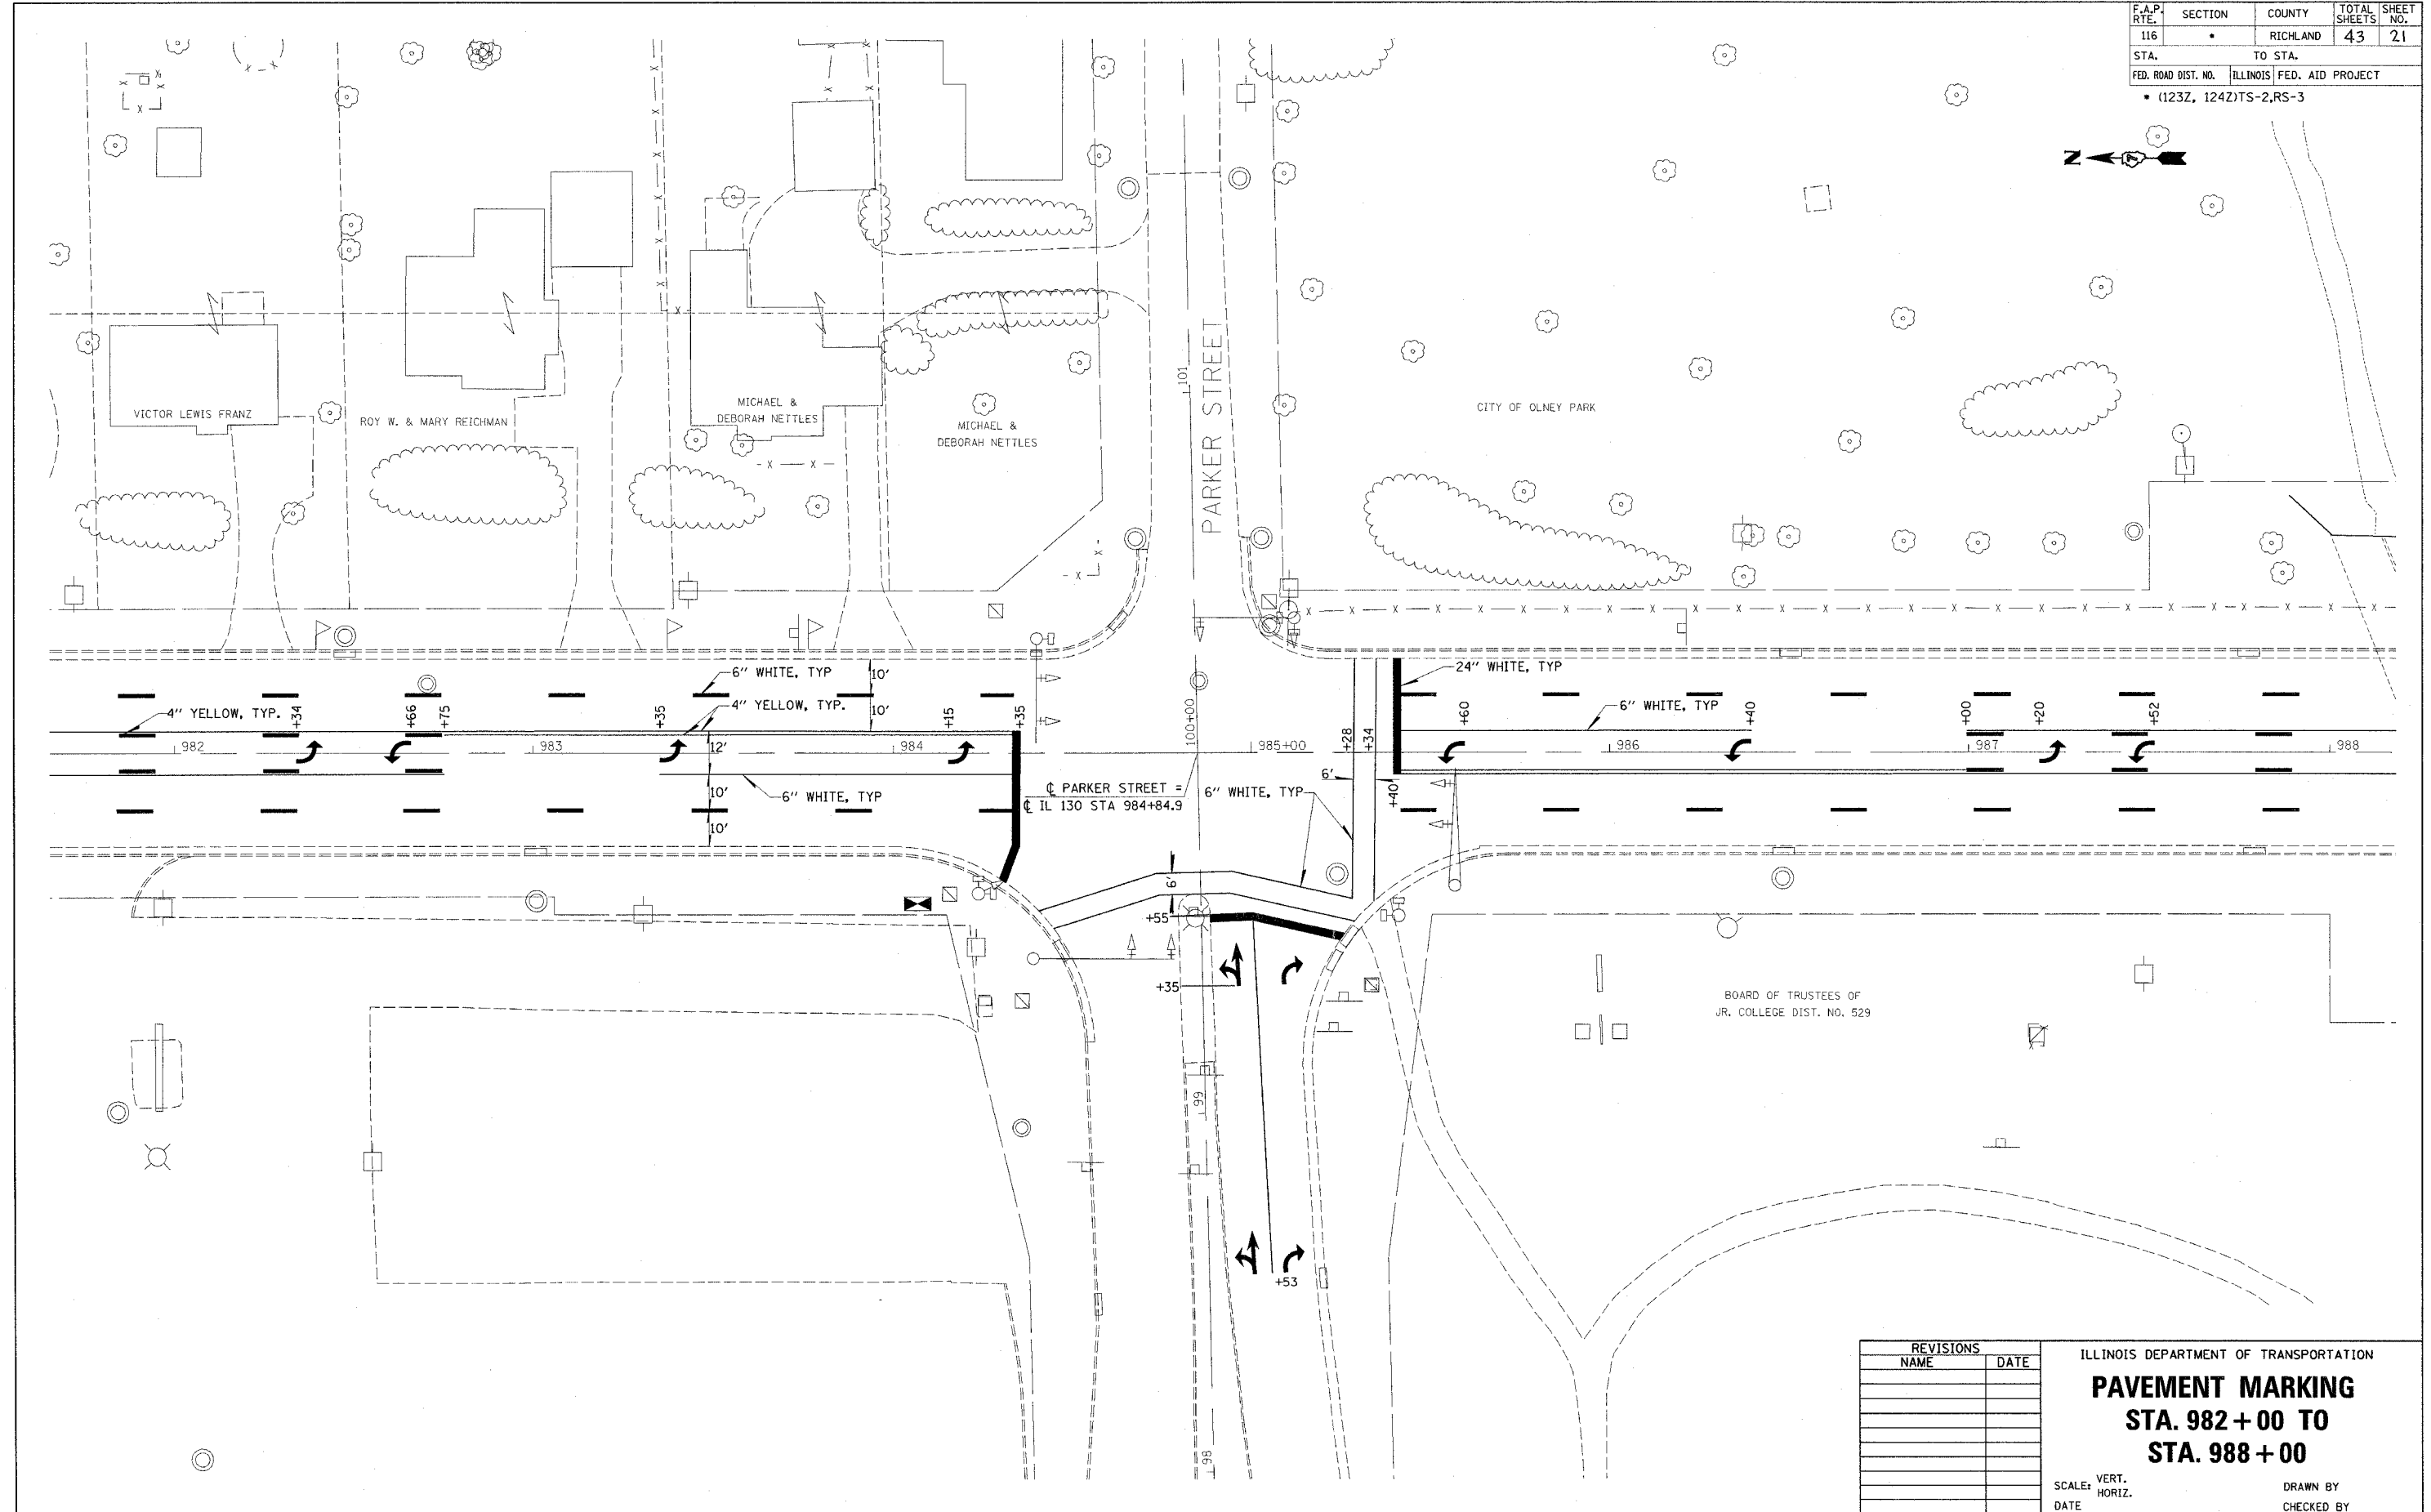

PLOT DATE = 5/19/2006
PLOT SCALE = 1"=40'
USER NAME = dlsprnt

REVISIONS	
NAME	DATE

ILLINOIS DEPARTMENT OF TRANSPORTATION
PAVEMENT MARKING
STA. 982 + 00 TO
STA. 988 + 00

SCALE: VERT. DRAWN BY
 HORIZ. CHECKED BY
DATE