


5/19/2006  
 c:\projc...s\74161d\03406pa.dgn

CONTRACT NO. 74161

F.A.P. RTE.	SECTION	COUNTY	TOTAL SHEETS	SHEET NO.
116		RICHLAND	43	25
STA.	TO STA.			
FED. ROAD DIST. NO.	ILLINOIS	FED. AID PROJECT		
• (123Z, 124Z)TS-2,RS-3				

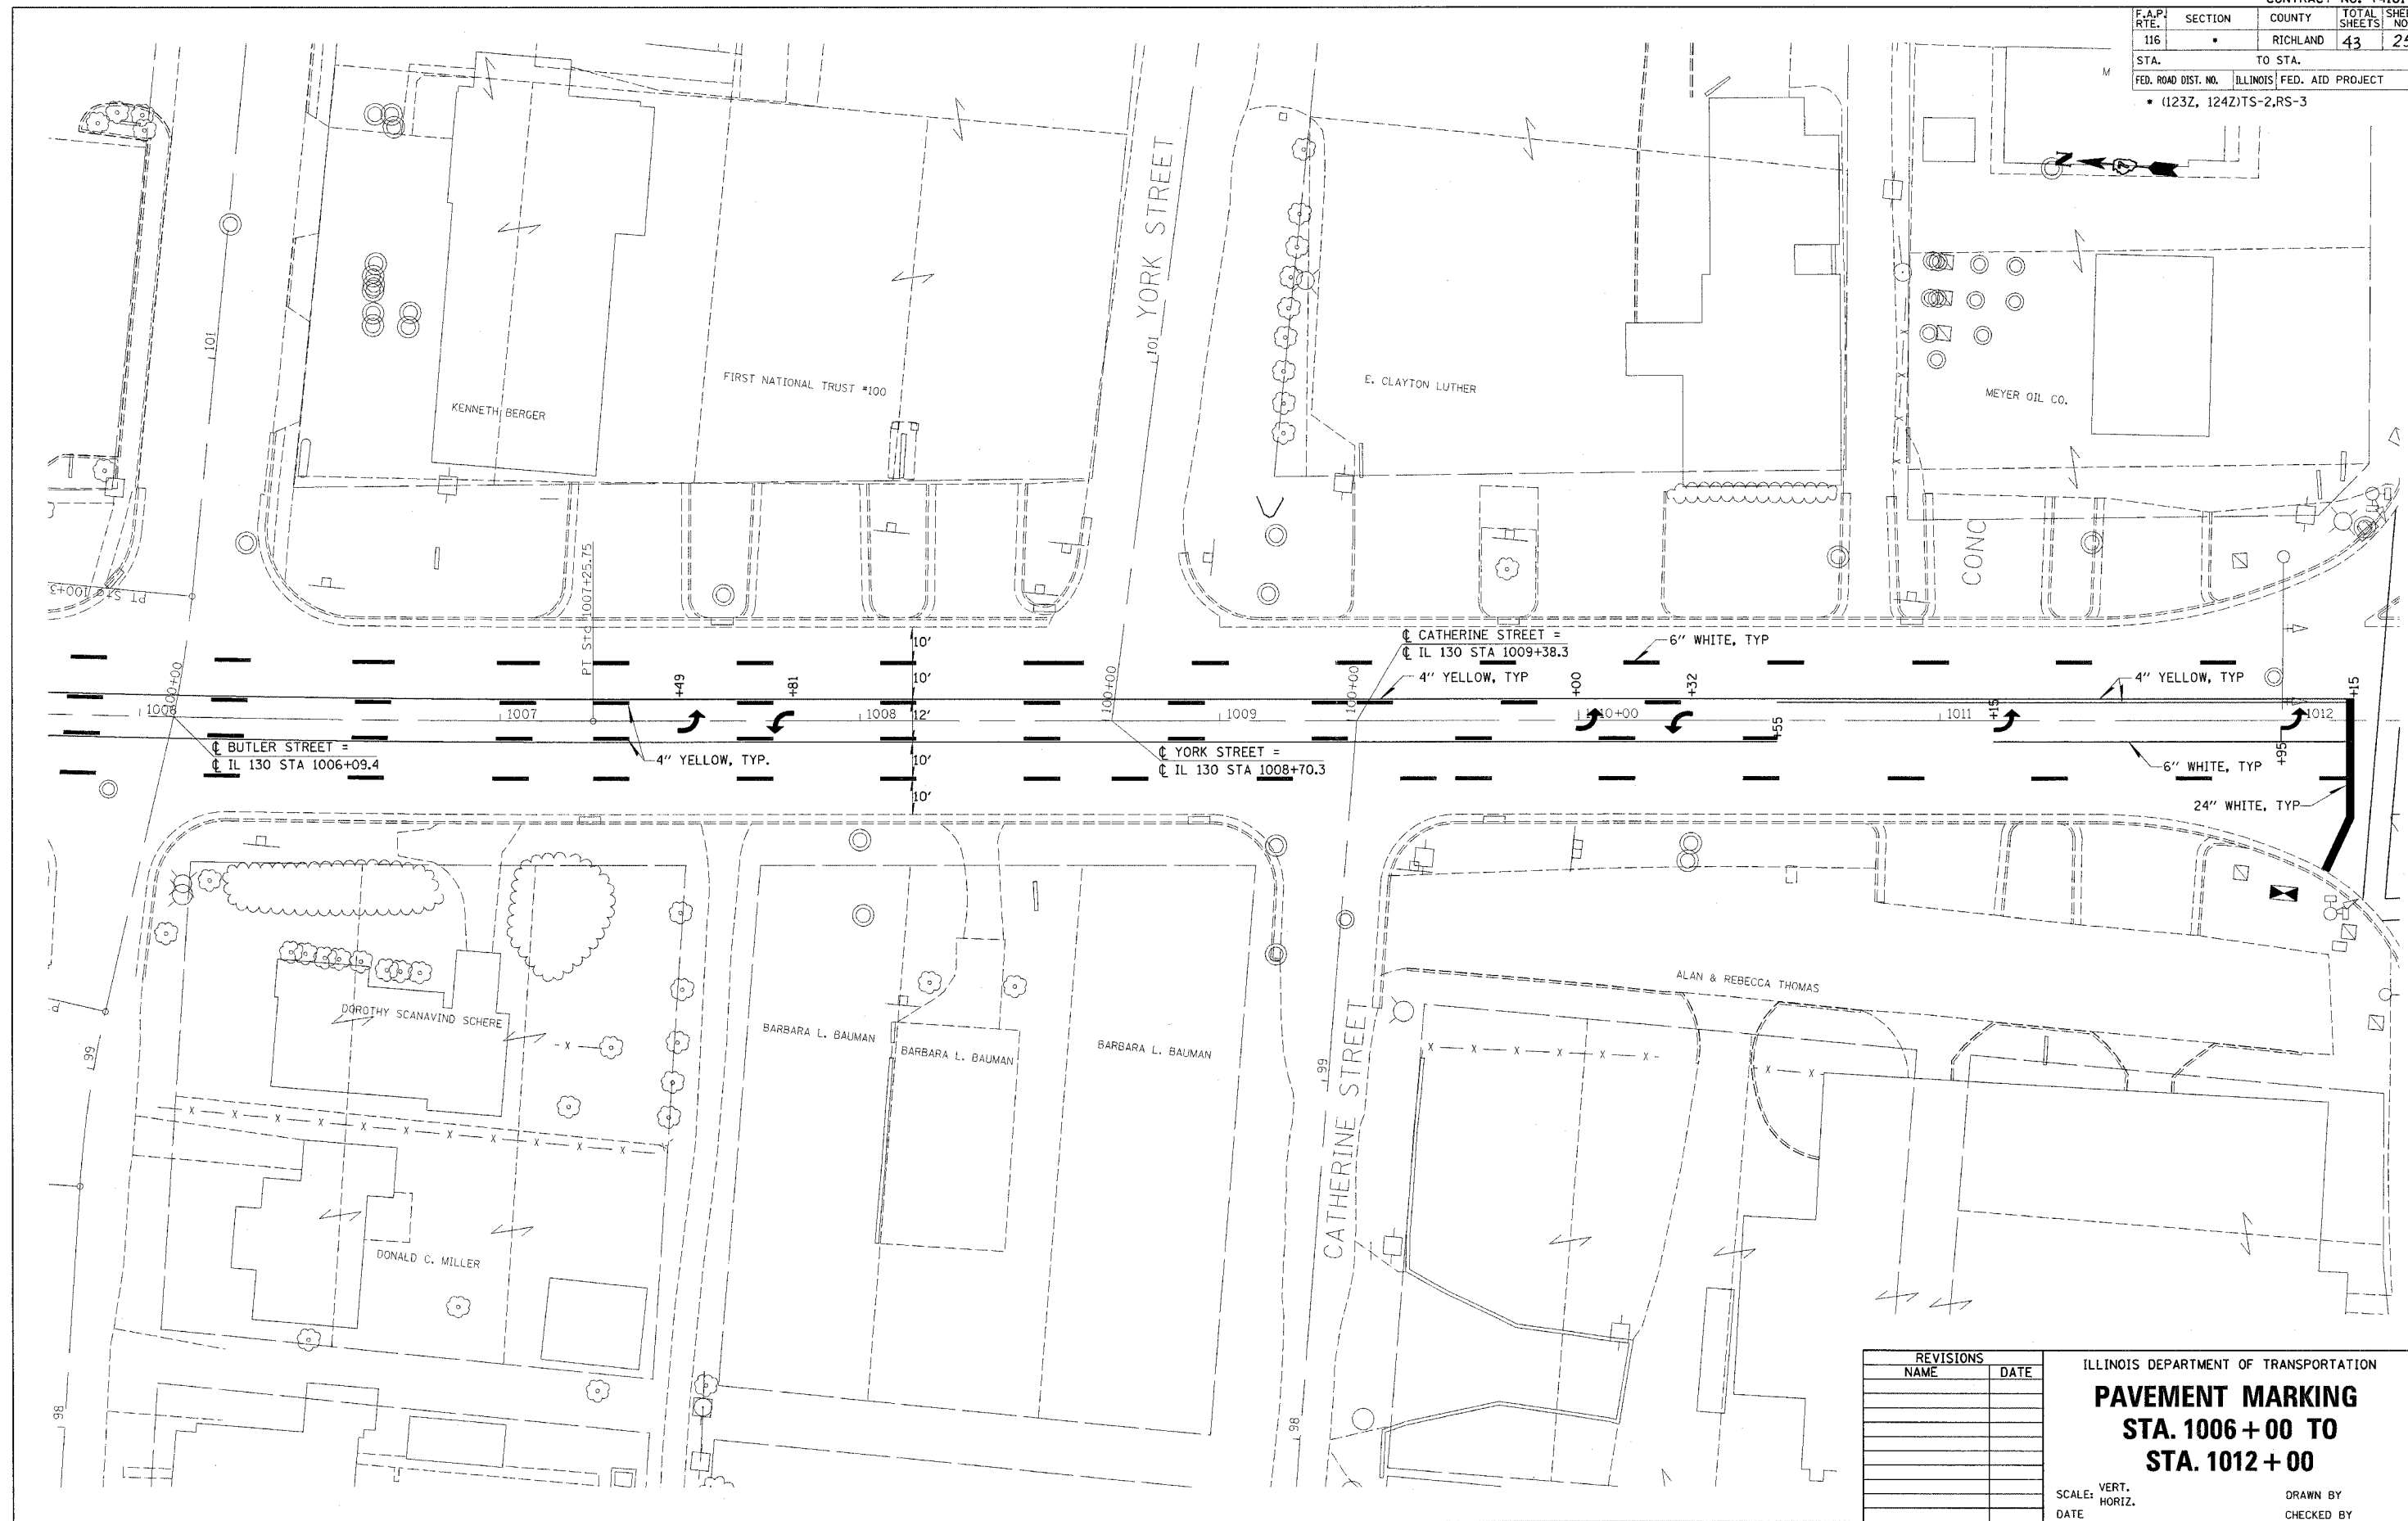

5/19/2006  
 5:17:17  
 \$SCALE\$  
 \$USER\$

REVISIONS	
NAME	DATE

ILLINOIS DEPARTMENT OF TRANSPORTATION  
**PAVEMENT MARKING**  
**STA. 1006 + 00 TO**  
**STA. 1012 + 00**  
 SCALE: VERT.      DRAWN BY  
           HORIZ.      CHECKED BY  
 DATE