


5/19/2006
 c:\projc_is\74161\d\03406pa.dgn

CONTRACT NO. 74161

F.A.P. RTE.	SECTION	COUNTY	TOTAL SHEETS	SHEET NO.
116		RICHLAND	43	27
STA.		TO STA.		
FED. ROAD DIST. NO.		ILLINOIS FED. AID PROJECT		
• (123Z, 124Z)TS-2,RS-3				

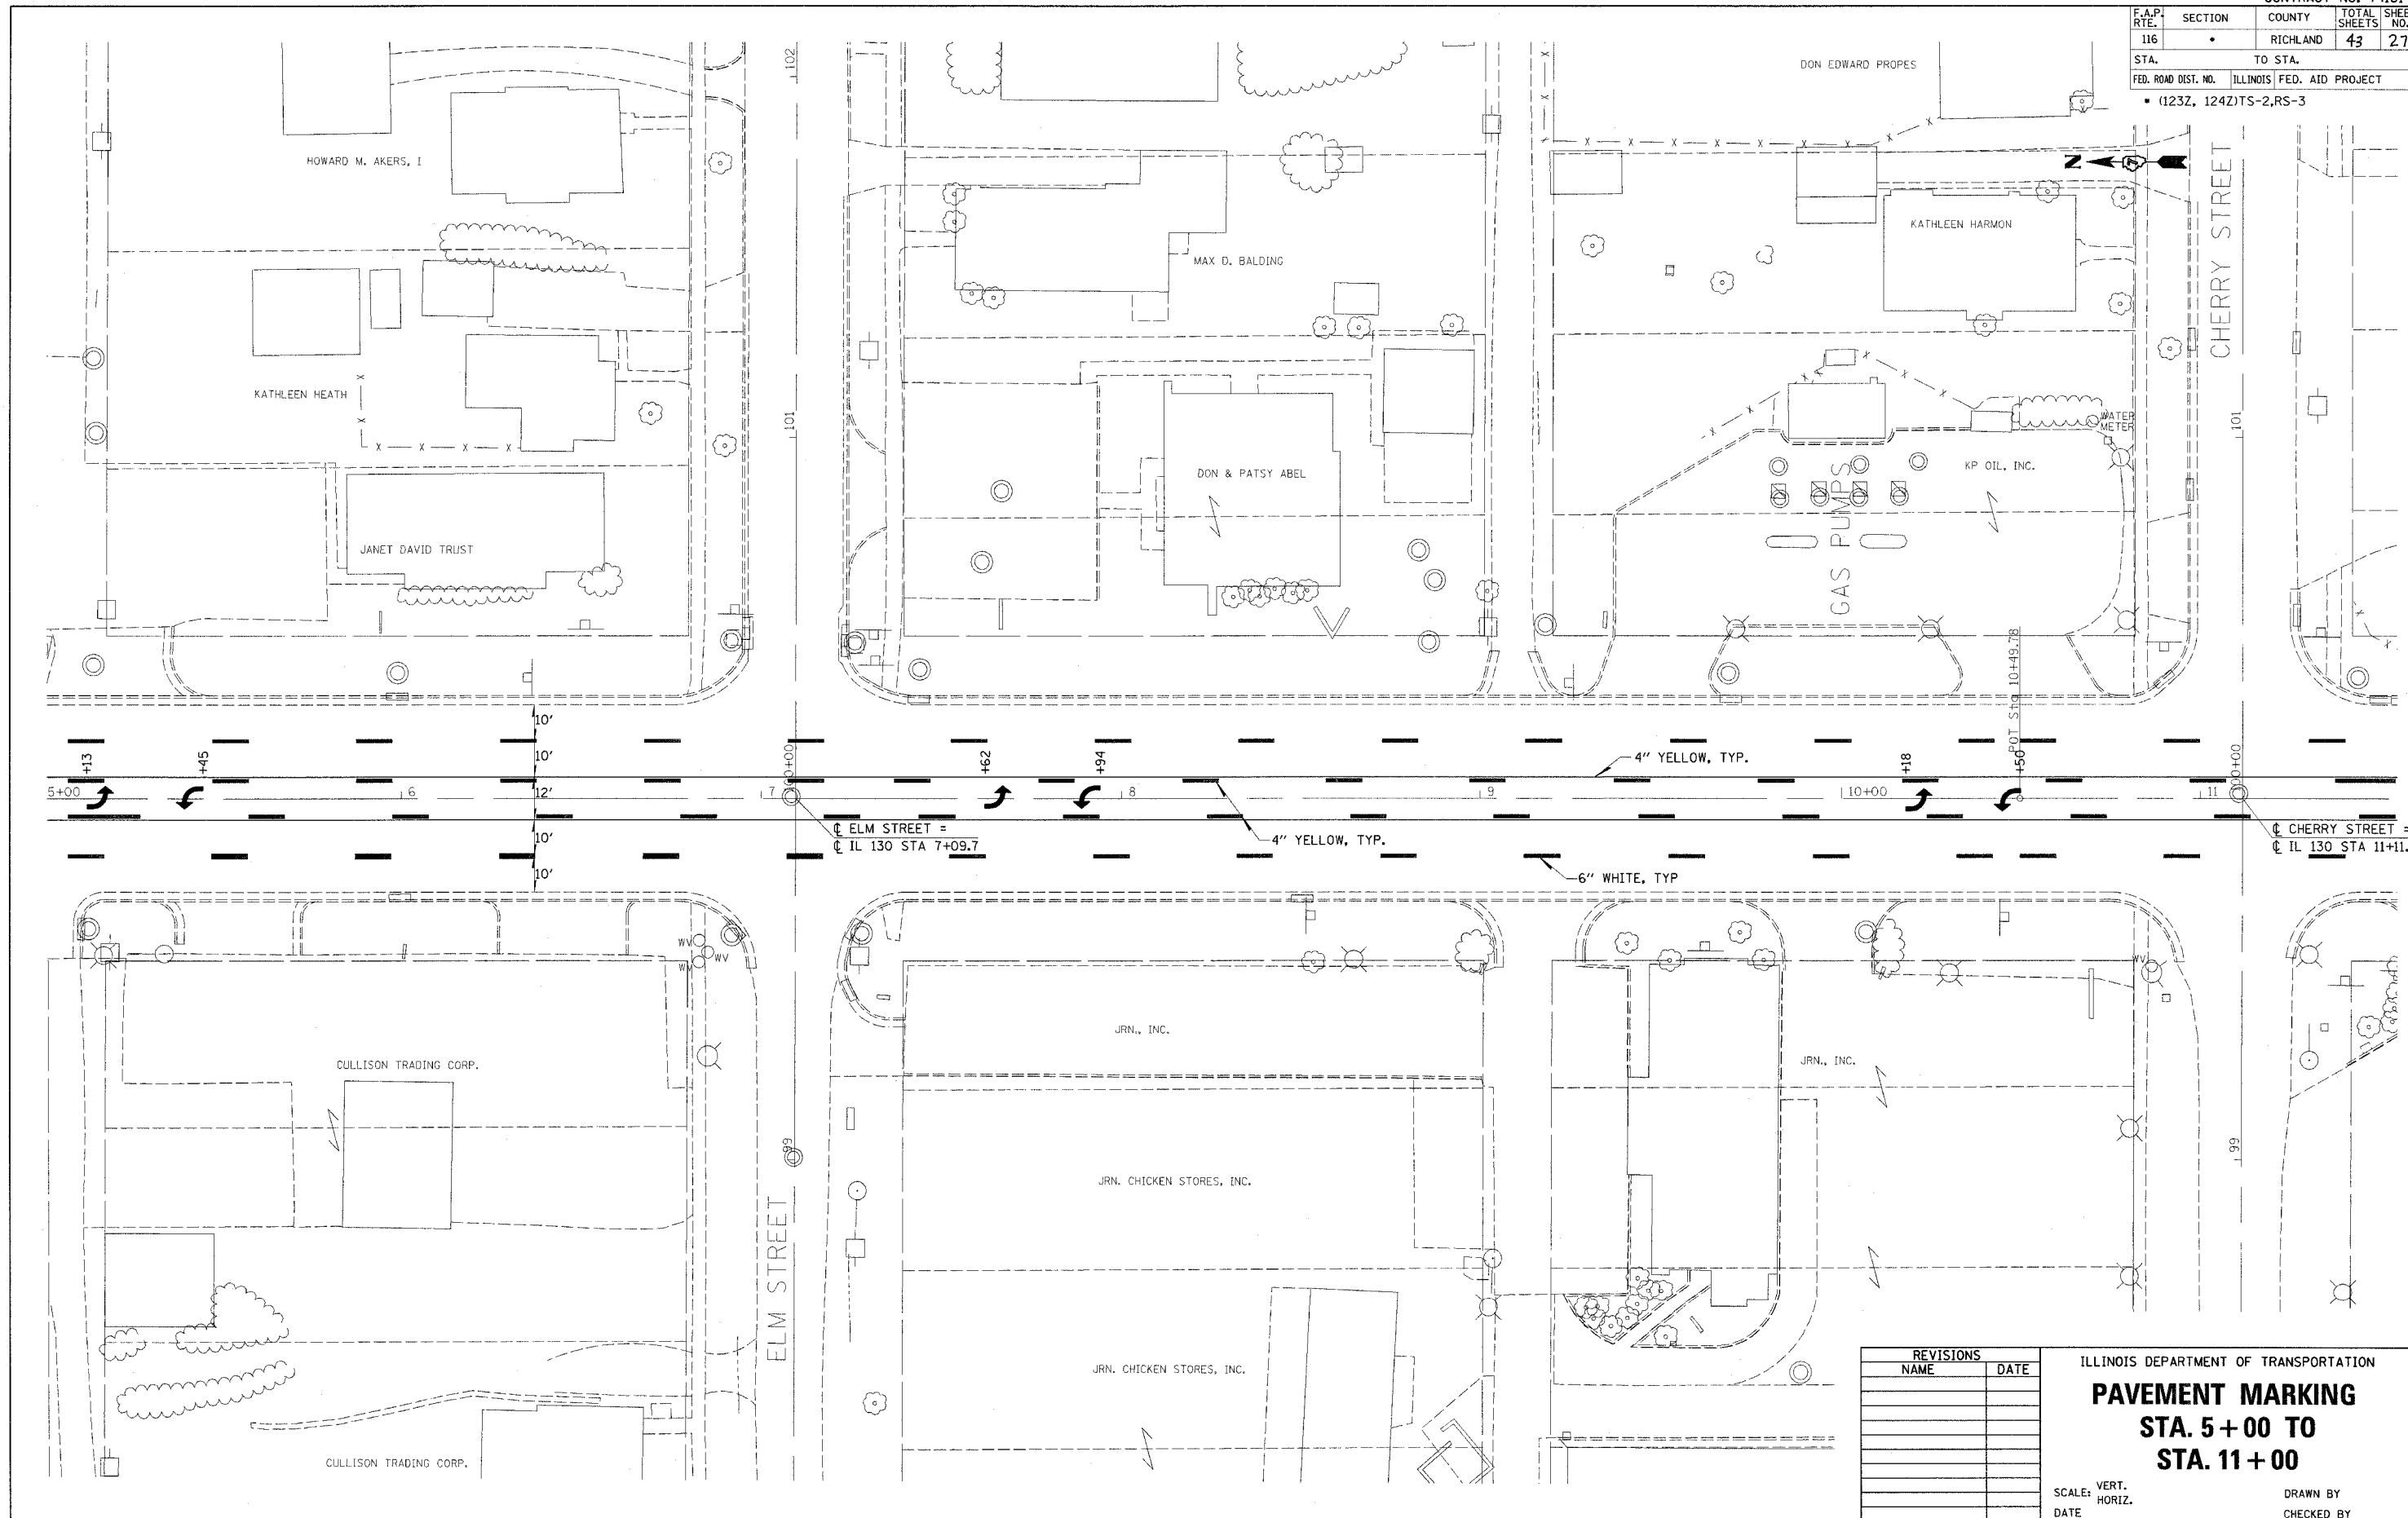

PLOT DATE = 5/19/2006
 FILE NAME = #FILE#
 USER NAME = #USER#

REVISIONS	
NAME	DATE

ILLINOIS DEPARTMENT OF TRANSPORTATION
PAVEMENT MARKING
STA. 5+00 TO
STA. 11+00
 SCALE: VERT. DRAWN BY
 HORIZ. CHECKED BY
 DATE