



F.A.I. RTE.	SECTION	COUNTY	TOTAL SHEETS	SHEET NO.
70		FAYETTE	5	5
STA.	TO STA.			
FED. ROAD DIST. NO.	ILLINOIS	FED. AID PROJECT		
• D7 BIT RESURF 2007-1				

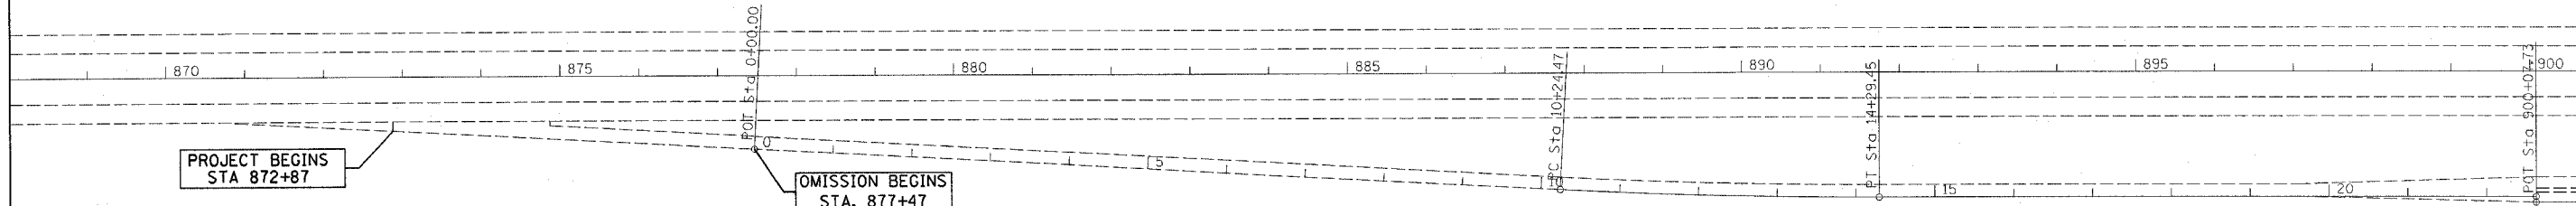

EXIST. CURVE WEIGHA-1
 PI STA. = 12+27.01
 $\Delta = 3^\circ 02' 15''$ (L.T.)
 $D = 0^\circ 45' 00''$
 $R = 7,639.44'$
 $T = 202.54'$
 $L = 404.99'$
 $E = 2.68'$
 $e = \text{-----}$
 $T.R. = \text{-----}$
 $S.E. RUN = \text{-----}$
 P.C. STA. = 10+24.47
 P.T. STA. = 14+29.45

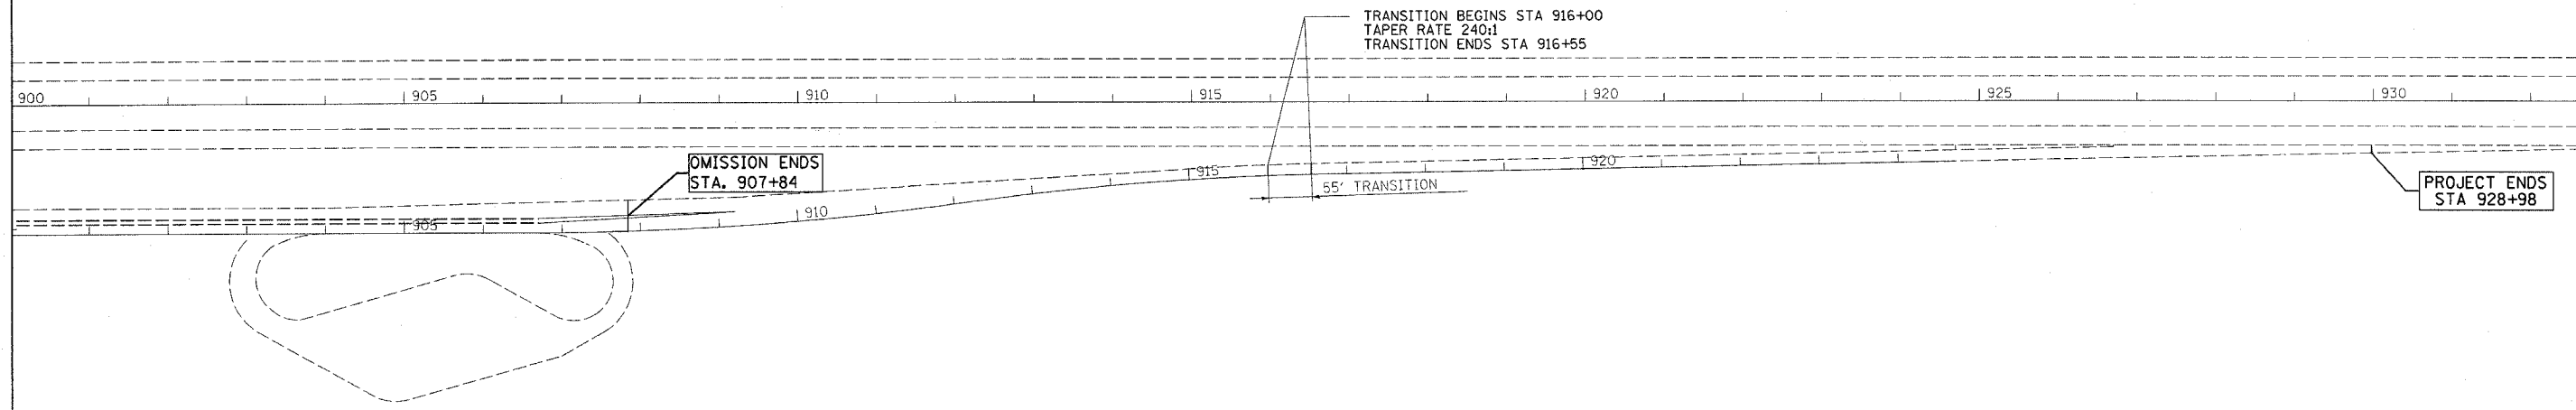

PLOT DATE = 5/18/2006
 FILE NAME = c:\p\c\p\74188\4188\4188.dwg
 PLOT SCALE = 1/8"=1'-0"
 USER NAME = hammerj

REVISIONS	
NAME	DATE

ILLINOIS DEPARTMENT OF TRANSPORTATION

PLAN SHEET

SCALE: VERT. _____
 HORIZ. _____

DRAWN BY _____
 CHECKED BY _____