


FAP ROUTE	SECTION	COUNTY	TOTAL SHEETS	SHEET NO.
42	2BR	WASHINGTON	33	13
STA.		TO STA.		
EXISTING CONDITIONS:				

CONTRACT NO. 76389

PLAN	DATE
SURVEYED	BY
PLOTTED	REVISION
NO. OF SHEETS	NO. OF SHEETS CHECKED
NO. OF SHEETS	CADD FILE NAME

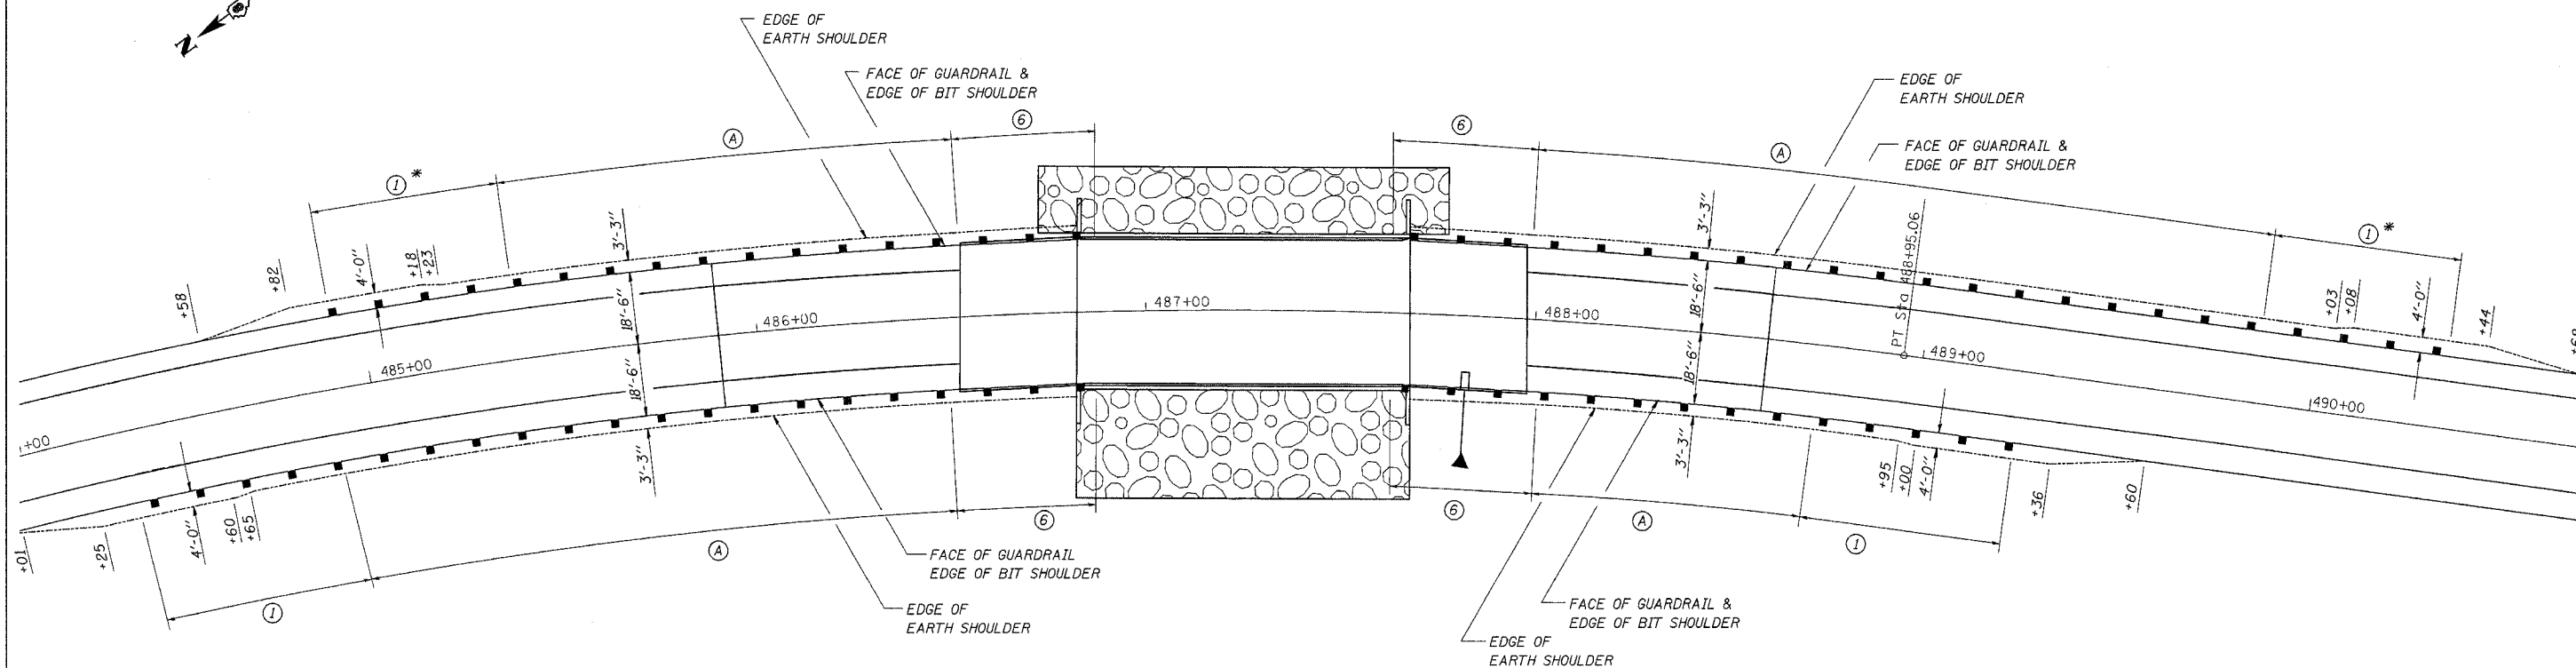


GUARDRAIL AND
SHOULDER WIDENING DETAILS

* PROPOSED TRAFFIC BARRIER TERMINAL TYPE 1 SPECIAL (TANGENT) SHALL BE INSTALLED AT THE TEMPORARY LOCATION PRIOR TO STAGE 1 CONSTRUCTION AND REMOVED AND RE-ERECTED AT THE FINAL LOCATION AS SHOWN ON THE PLANS DURING STAGE 2 CONSTRUCTION. RELOCATING THE TERMINAL SHALL BE PAID FOR AS "REMOVE AND RE-ERECT TRAFFIC BARRIER TERMINAL TYPE 1."

LEGEND

- (I) TRAFFIC BARRIER TERMINAL TYPE 1 SPECIAL (TANGENT)
- (A) STEEL PLATE BEAM GUARD RAIL TYPE A
- (6) TRAFFIC BARRIER TERMINAL TYPE 6

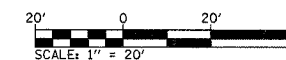

GUARDRAIL & SHOULDER DETAILS

FAP ROUTE 42 (IL 127)
SECTION 2BR
WASHINGTON COUNTY

CUMMINS ENGINEERING CORPORATION

JOB #: 2158
FILE: gra02158
DATE: 3/17/05

*REF-UTLFILE06.DGN: LV: 2-3, 6-19, 21-25, 27, 29-36, 40-56, 69-61
 *REF-UTLFILE06.DGN: LV: 2-3, 5-11, 13-19, 21, 23-25, 27, 29-36, 38-56, 69-61