


FAP ROUTE	SECTION	COUNTY	TOTAL SHEETS	SHEET NO
42	2BR	WASHINGTON	33	14

STA. TO STA.
EXISTING CONDITIONS:

CONTRACT NO. 76389

LOCATION	THERMOPLASTIC PAVEMENT MARKING - LINE 4"			POLYUREA PAVEMENT MARKING - LINE 4"			RAISED REFLECTIVE PAVEMENT MARKERS	
	WHITE EDGE LINE (LEFT)	YELLOW DOUBLE (CENTERLINE)	WHITE EDGE LINE (RIGHT)	WHITE EDGE LINE (LEFT)	YELLOW DOUBLE (CENTERLINE)	WHITE EDGE LINE (RIGHT)	REMOVE	PROPOSED (PAVEMENT)
	FOOT	FOOT	FOOT	FOOT	FOOT	FOOT	EACH	EACH
STA. 482+72 TO STA. 486+52.24	381	761	381	0	0	0	5	5
STA. 486+52.24 TO STA. 487+97.76	0	0	0	146	291	146	2	2
STA. 487+97.76 TO STA. 491+88	391	781	391	0	0	0	5	5
TOTAL	772	1,542	772	146	291	146	12	12

PLAN	DATE
NO.	
BY	
DATE	
NO.	
BY	
DATE	
NO.	
BY	
DATE	
NO.	

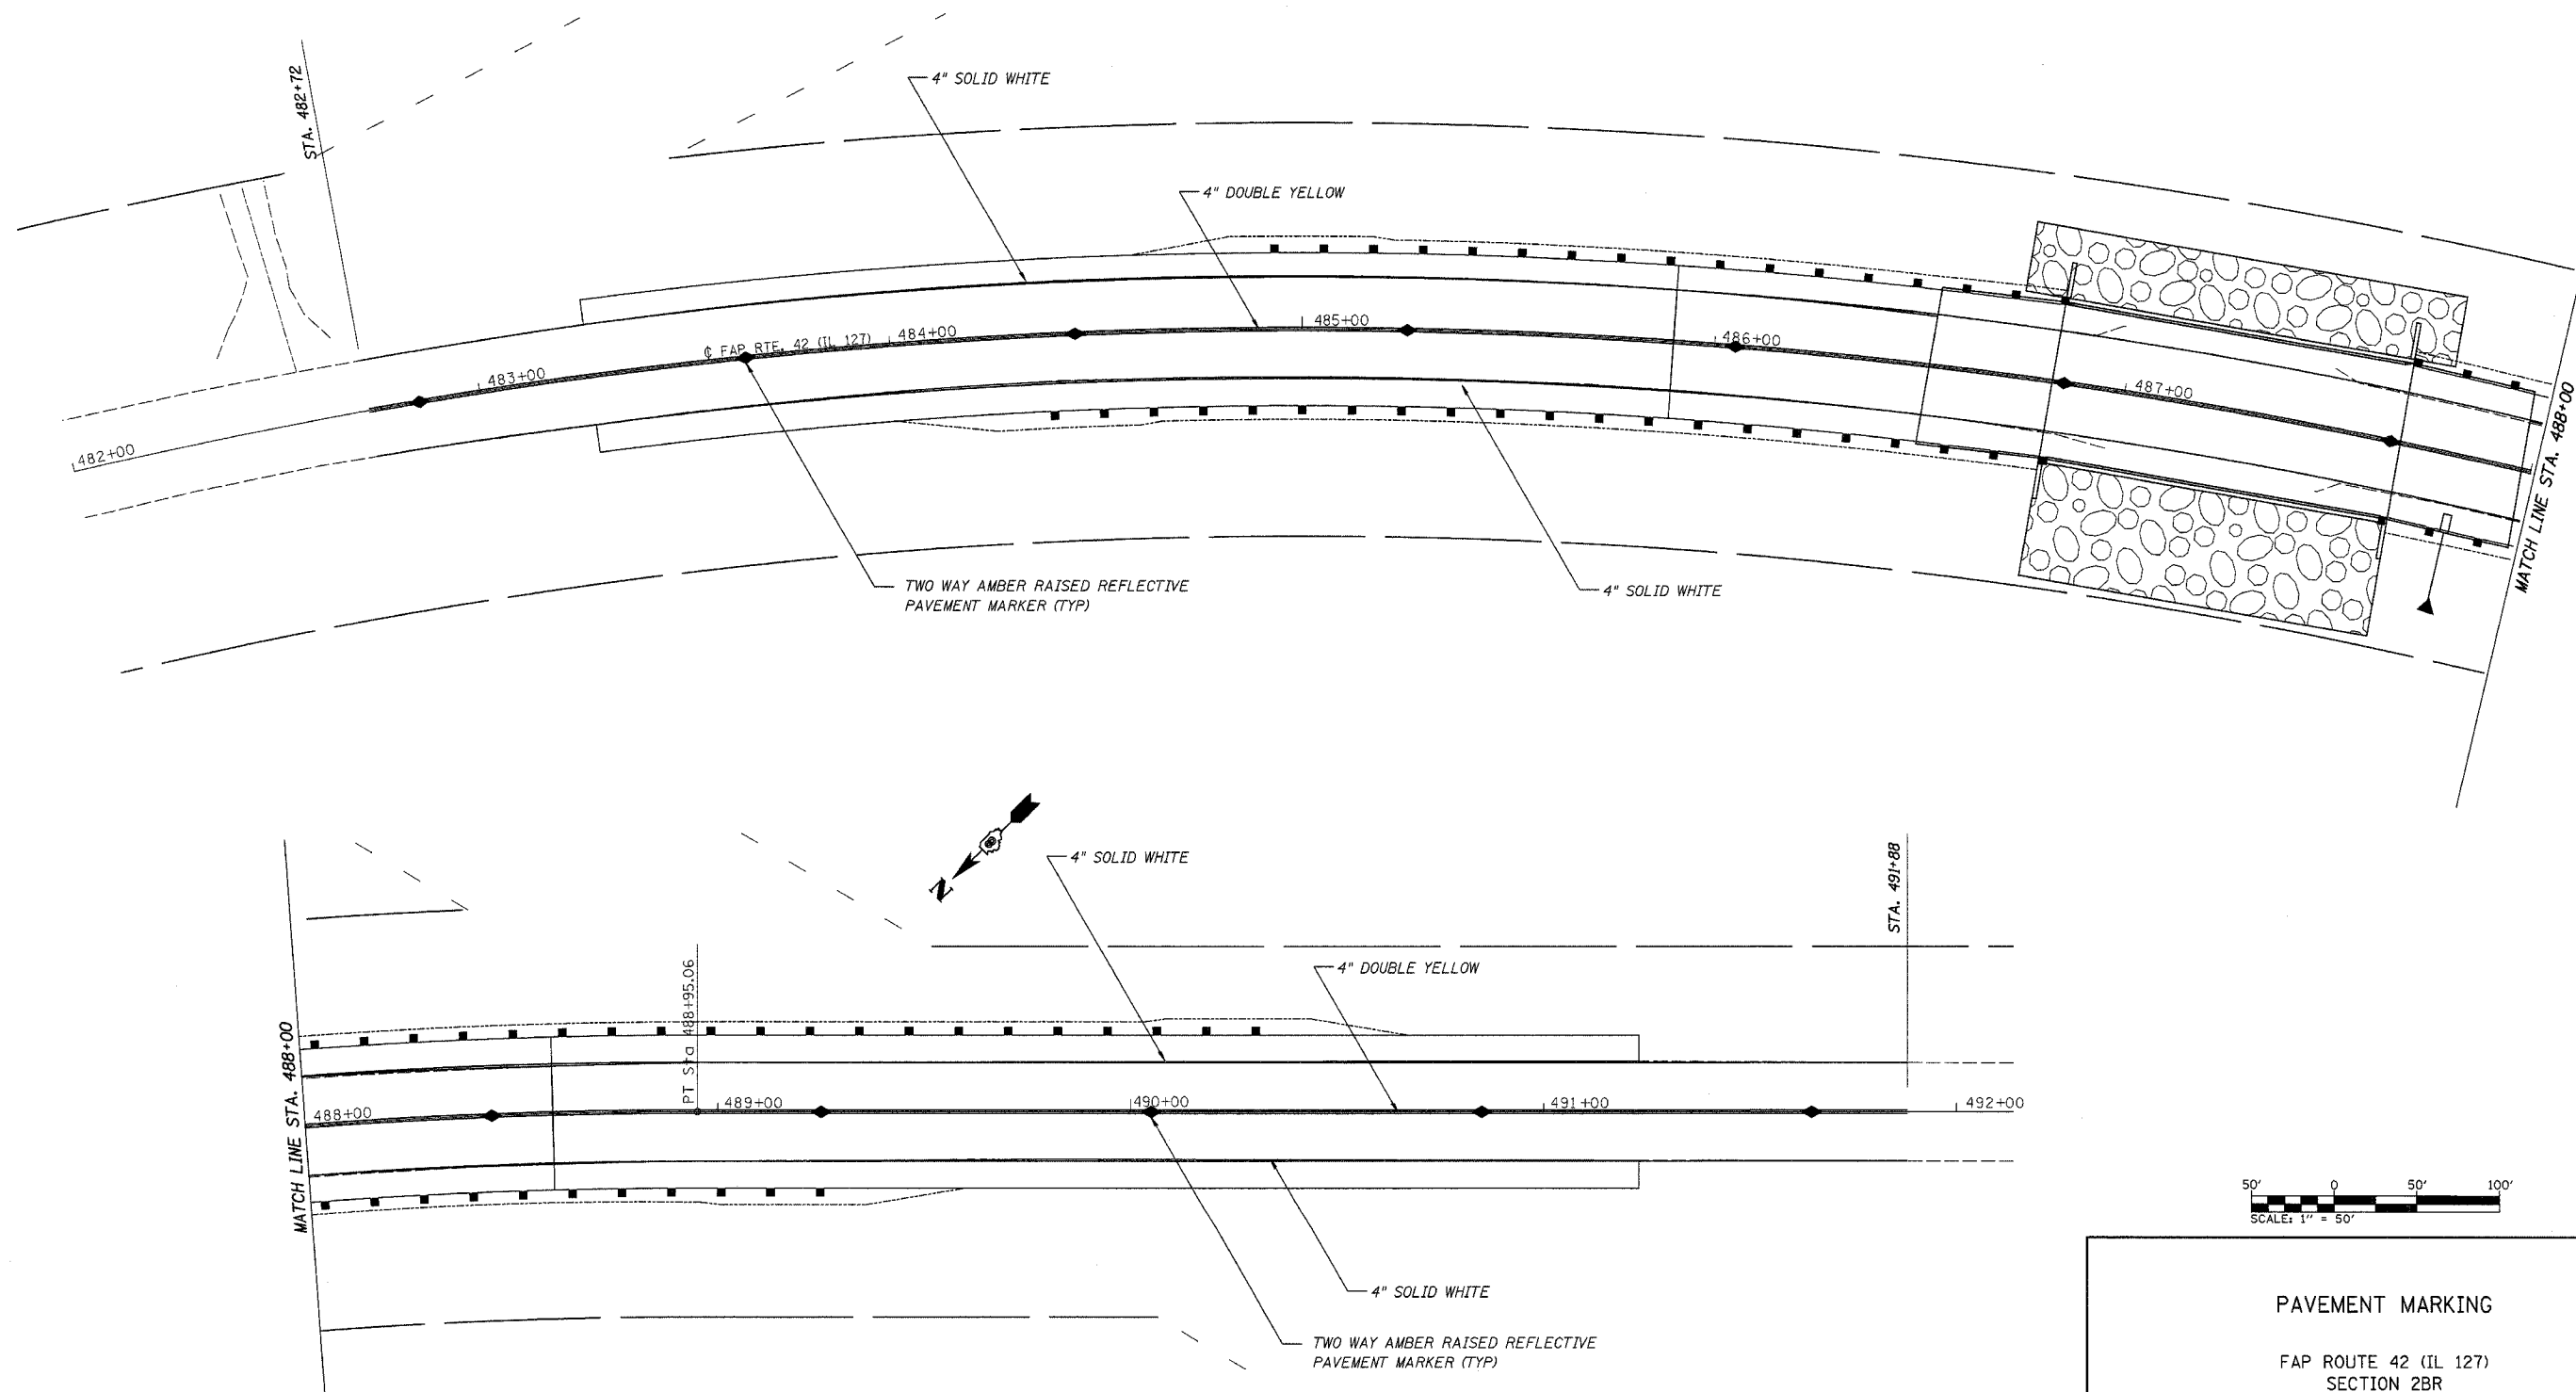

PAVEMENT MARKING

FAP ROUTE 42 (IL 127)
SECTION 2BR
WASHINGTON COUNTY

CUMMINS ENGINEERING CORPORATION	JOB #: 2158
	FILE: pv+mk006
	DATE: 6/23/05

*PRINTED BY:
 *DRAWN BY:
 *CHECKED BY:
 *DATE: