



ROUTE NO.	SECTION	COUNTY	TOTAL SHEETS	SHEET NO.
F.A.P. 42	2BR	WASHINGTON	33	20
FED. ROAD DIST. NO. 8	ILLINOIS	PROJECT		

Sheet 6 of 16 CONTRACT #76389

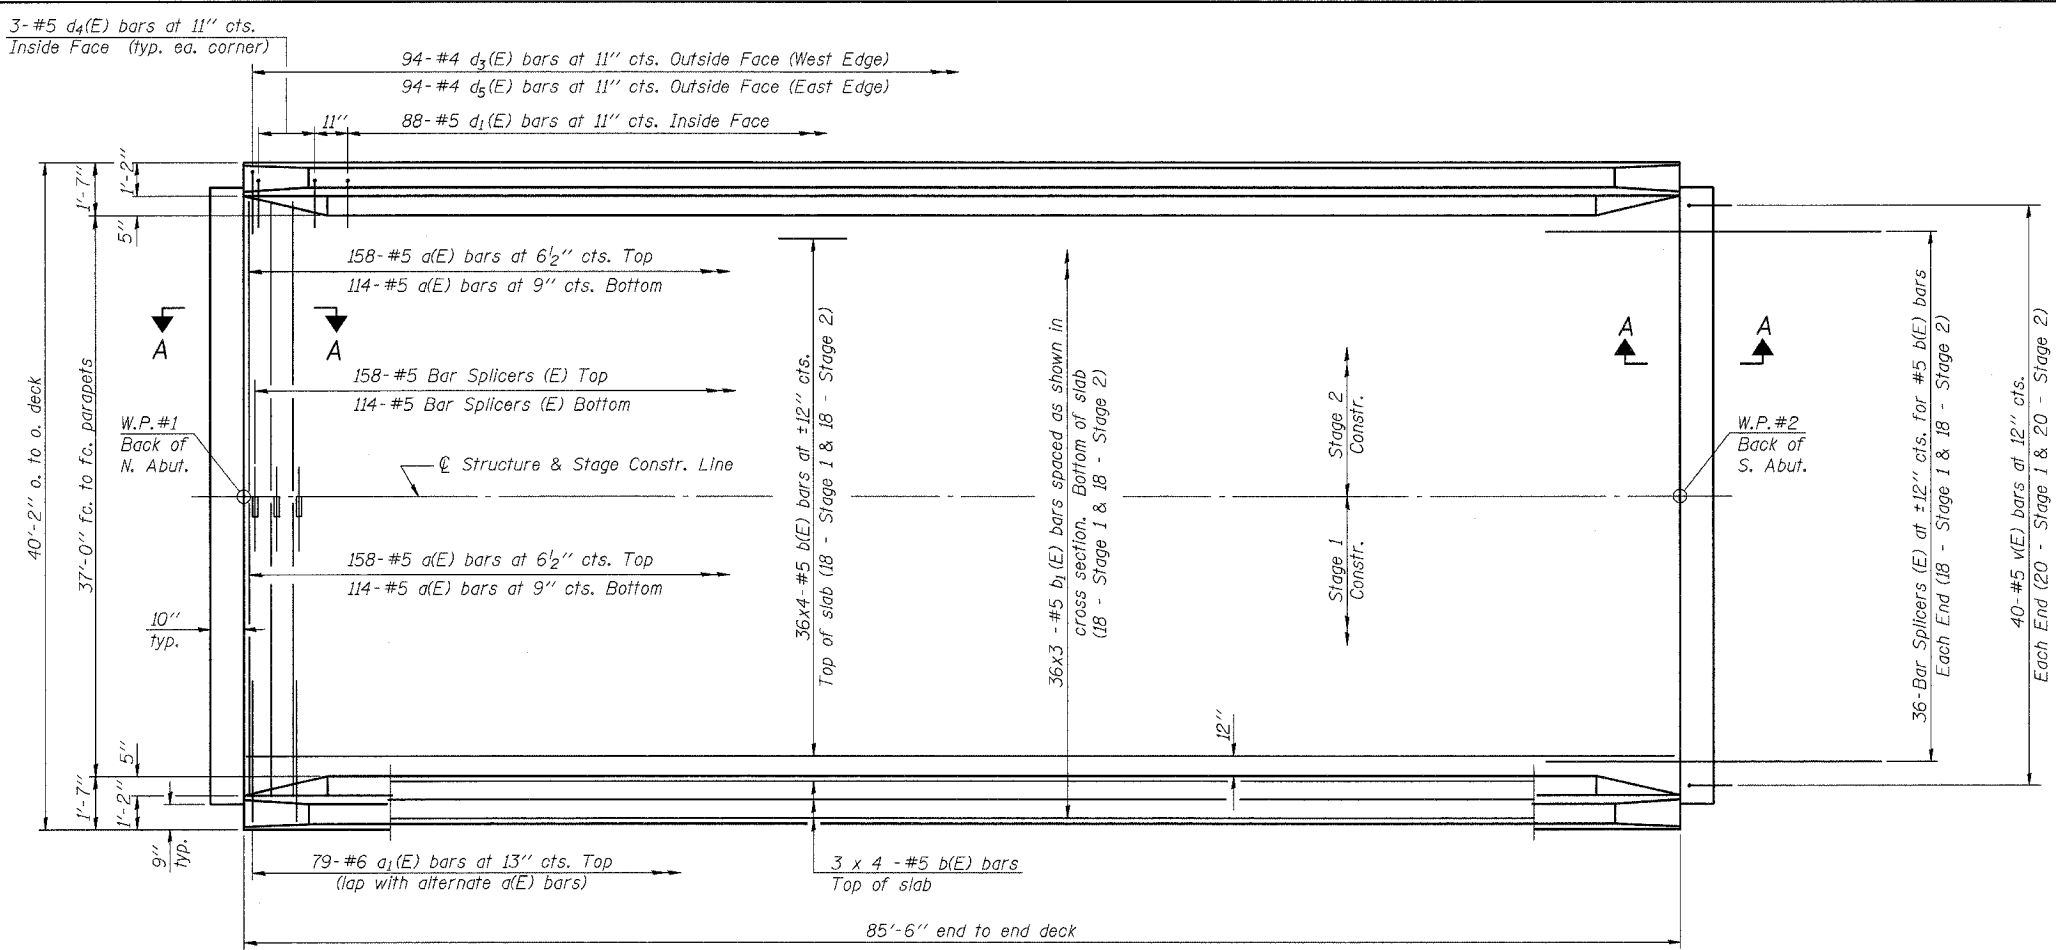

PLAN

MIN. BAR LAPS
#5 Bar = 1'-8"

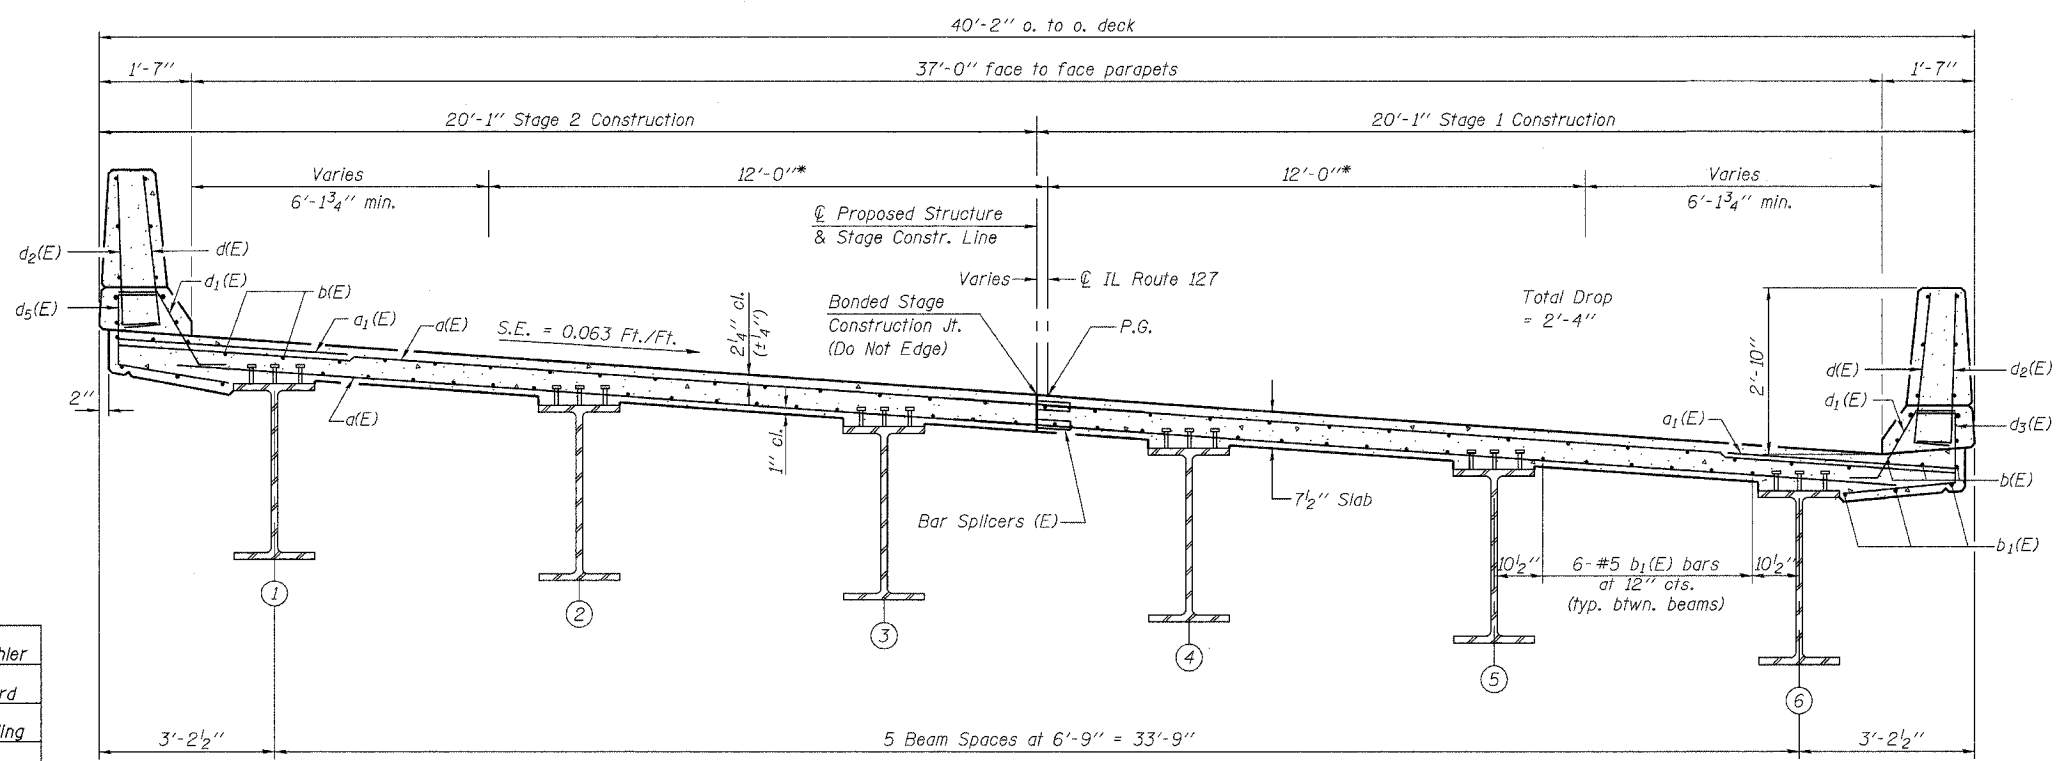

CROSS SECTION
(Looking South)

*Radial Dimensions

Notes:
See Sheet 7 of 16 for parapet reinforcement, superstructure details and Bill of Material.
See Sheet 8 of 16 for diaphragm details and Section A-A.
See Sheet 13 of 16 for bar splicer details.
Reinforcement bars designated (E) shall be epoxy coated.
Bars indicated thus 36 x 3-#5 etc. indicates 36 lines of bars with 3 lengths per line.

DESIGNED	Ruben V. Boehler
CHECKED	Tim S. Howard
DRAWN	Nicole L. Darling
CHECKED	Michael D. Cummins

SUPERSTRUCTURE

IL ROUTE 127 OVER TRIBUTARY TO CROOKED CREEK
F.A.P. ROUTE 42 SECTION 2BR
WASHINGTON COUNTY
STA. 487+25
S.N. 095-0076

CUMMINS ENGINEERING CORPORATION	JOB #: 2158
	FILE: 2158SUPER
	DATE: 2/10/05