


FAP RTE.	SECTION	COUNTY	TOTAL SHEETS	SHEET NO.
42	2BR	WASHINGTON	33	31
STA. 482+00 TO STA. 486+00				

FINAL SURVEY	SURVEYED	BY	DATE
NO.	NO.		
NOTE BOOK TEMPLATE AREAS CHECKED			

ORIGINAL SURVEY	SURVEYED	BY	DATE
NO.	NO.		
NOTE BOOK TEMPLATE AREAS CHECKED			

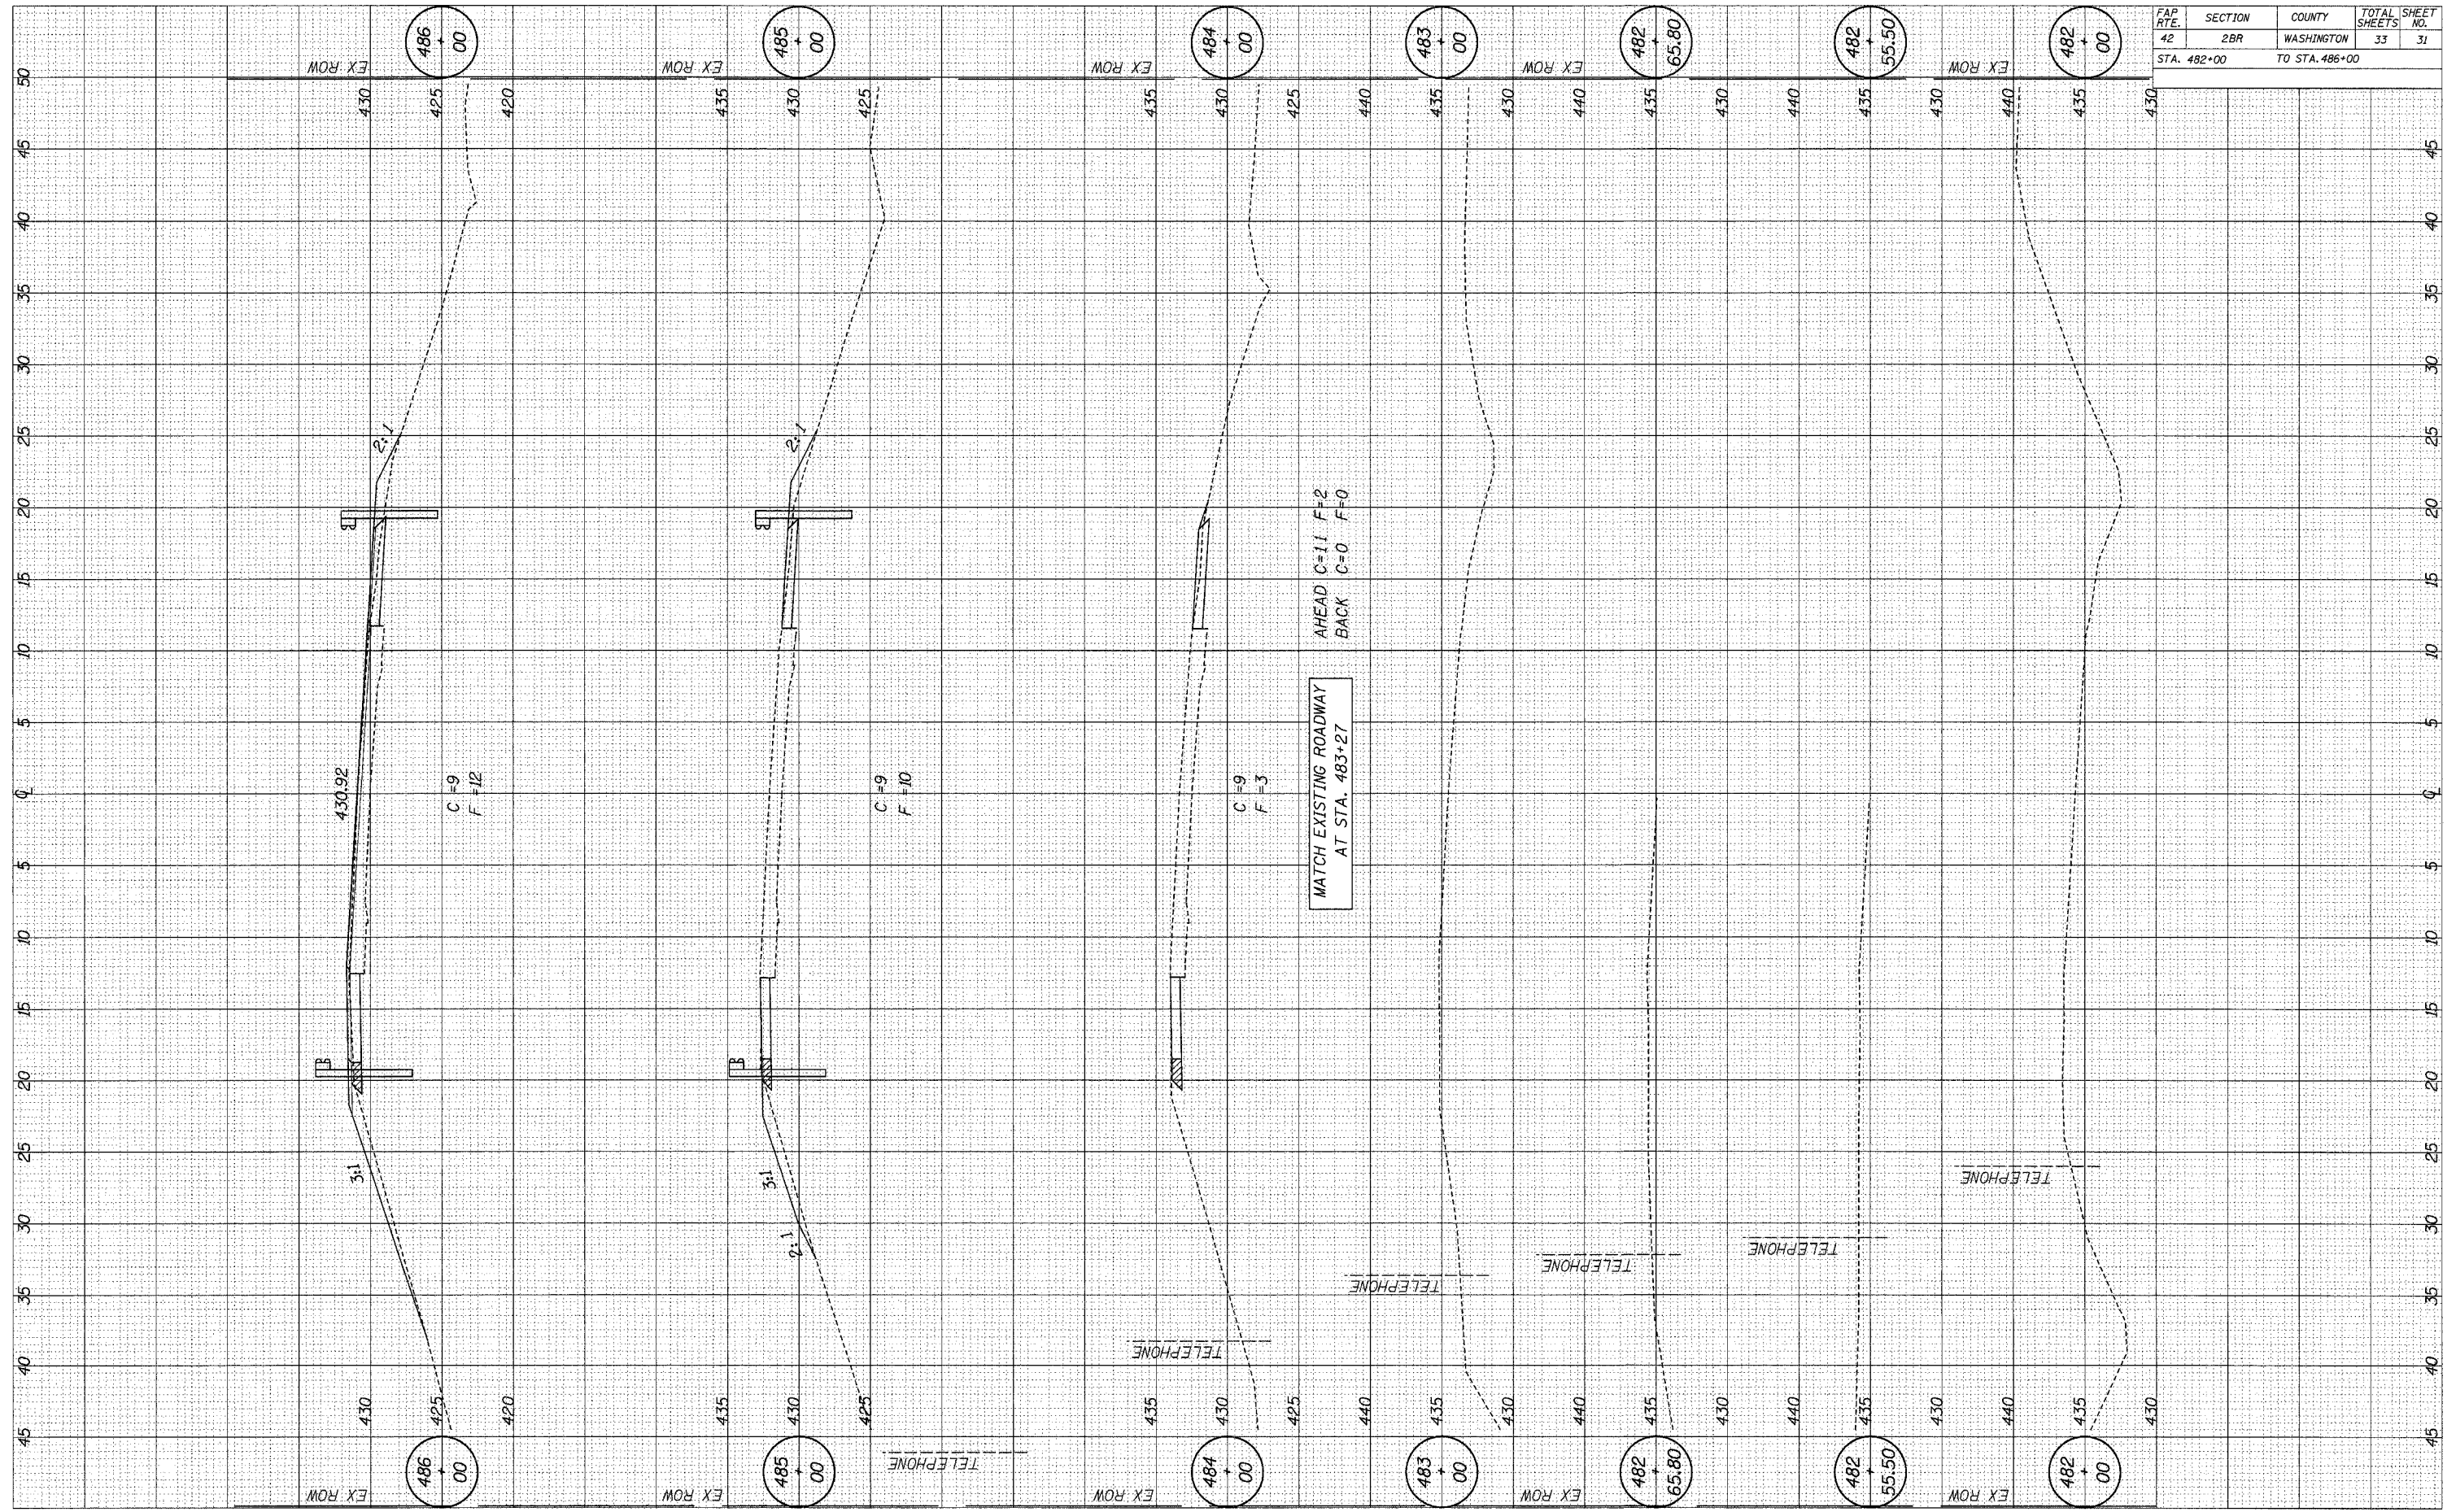

MATCH EXISTING ROADWAY
AT STA. 483+27

AHEAD C=11 F=2
BACK C=0 F=0

C=9
F=12

C=9
F=10

C=9
F=3

430.92

3:1

3:1

2:1

TELEPHONE

TELEPHONE

TELEPHONE

TELEPHONE

TELEPHONE

EX ROW

EX ROW

EX ROW

EX ROW

EX ROW

EX ROW

EX ROW

EX ROW

EX ROW

EX ROW

486
+
00

485
+
00

484
+
00

483
+
00

482
+
65.80

482
+
55.50

482
+
00

486
+
00

485
+
00

484
+
00

483
+
00

482
+
65.80

482
+
55.50

482
+
00

45

45

