



CONTRACT NO. 76441				
F.A.P. RTE.	SECTION	COUNTY	TOTAL SHEETS	SHEET NO.
600	34RS-2	ST. CLAIR	39	14
STA. 995+00.00		TO STA. 999+50.00		
FED. ROAD DIST. NO.	ILLINOIS	FED. AID PROJECT		

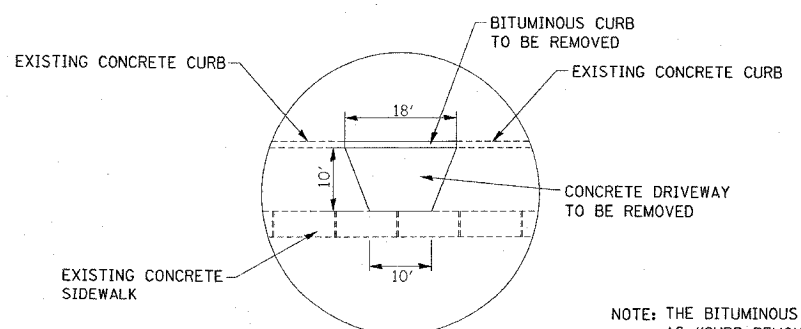

**DETAIL**

NOTE: THE BITUMINOUS CURB REMOVAL WILL BE PAID FOR AS "CURB REMOVAL", AND THE CONCRETE DRIVEWAY REMOVAL WILL BE PAID FOR AS "PAVEMENT REMOVAL"

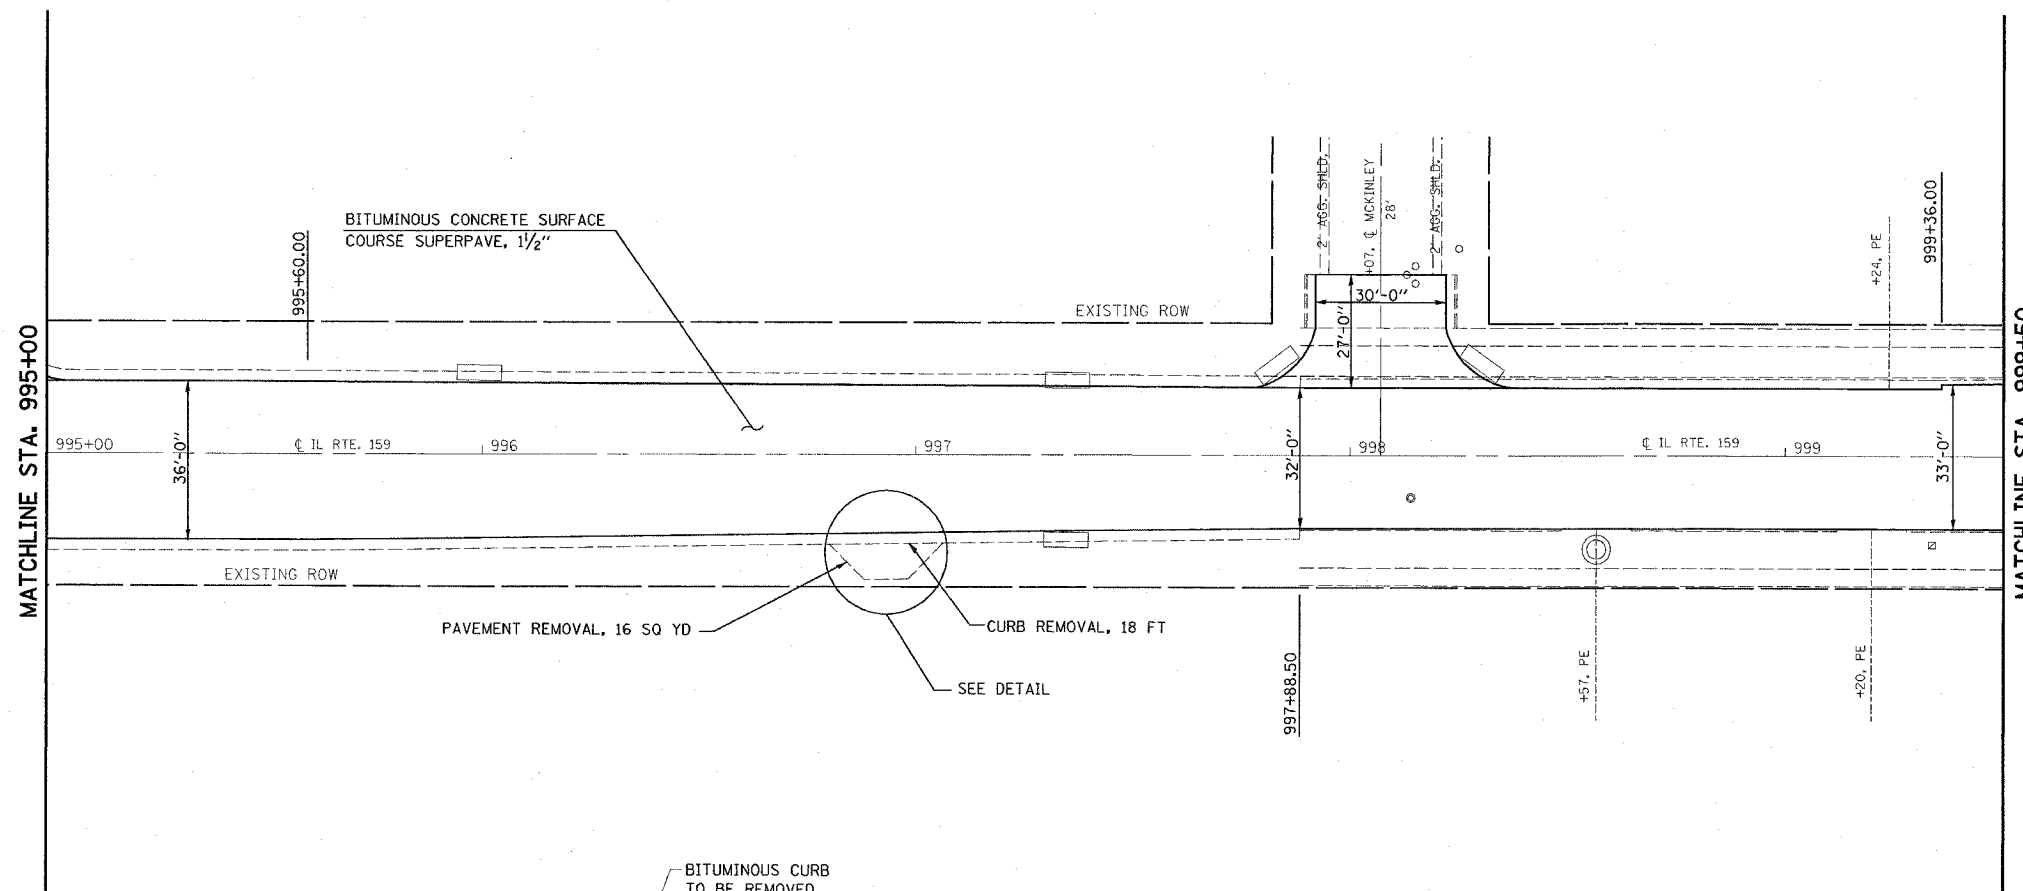

REVISIONS	
NAME	DATE

ILLINOIS DEPARTMENT OF TRANSPORTATION  
**PLAN VIEW**  
 FAP ROUTE 600  
 SECTION 34RS-2  
 MADISON COUNTY

SCALE: VERT. 1" = 20'  
 HORIZ. 1" = 40'  
 DRAWN BY \_\_\_\_\_  
 CHECKED BY \_\_\_\_\_

PLOT DATE = 5/15/2006  
 FILE NAME = c:\prow\prow\del\708\plan\plan.dwg  
 PLOT SCALE = 20,000 / IN.  
 USER NAME = dnt\mlm\j