


F.A.P. RTE.	SECTION	COUNTY	TOTAL SHEETS	SHEET NO.
600	34RS-2	ST. CLAIR	39	15
STA. 999+50.00		TO STA. 1005+50.00		
FED. ROAD DIST. NO.		ILLINOIS FED. AID PROJECT		

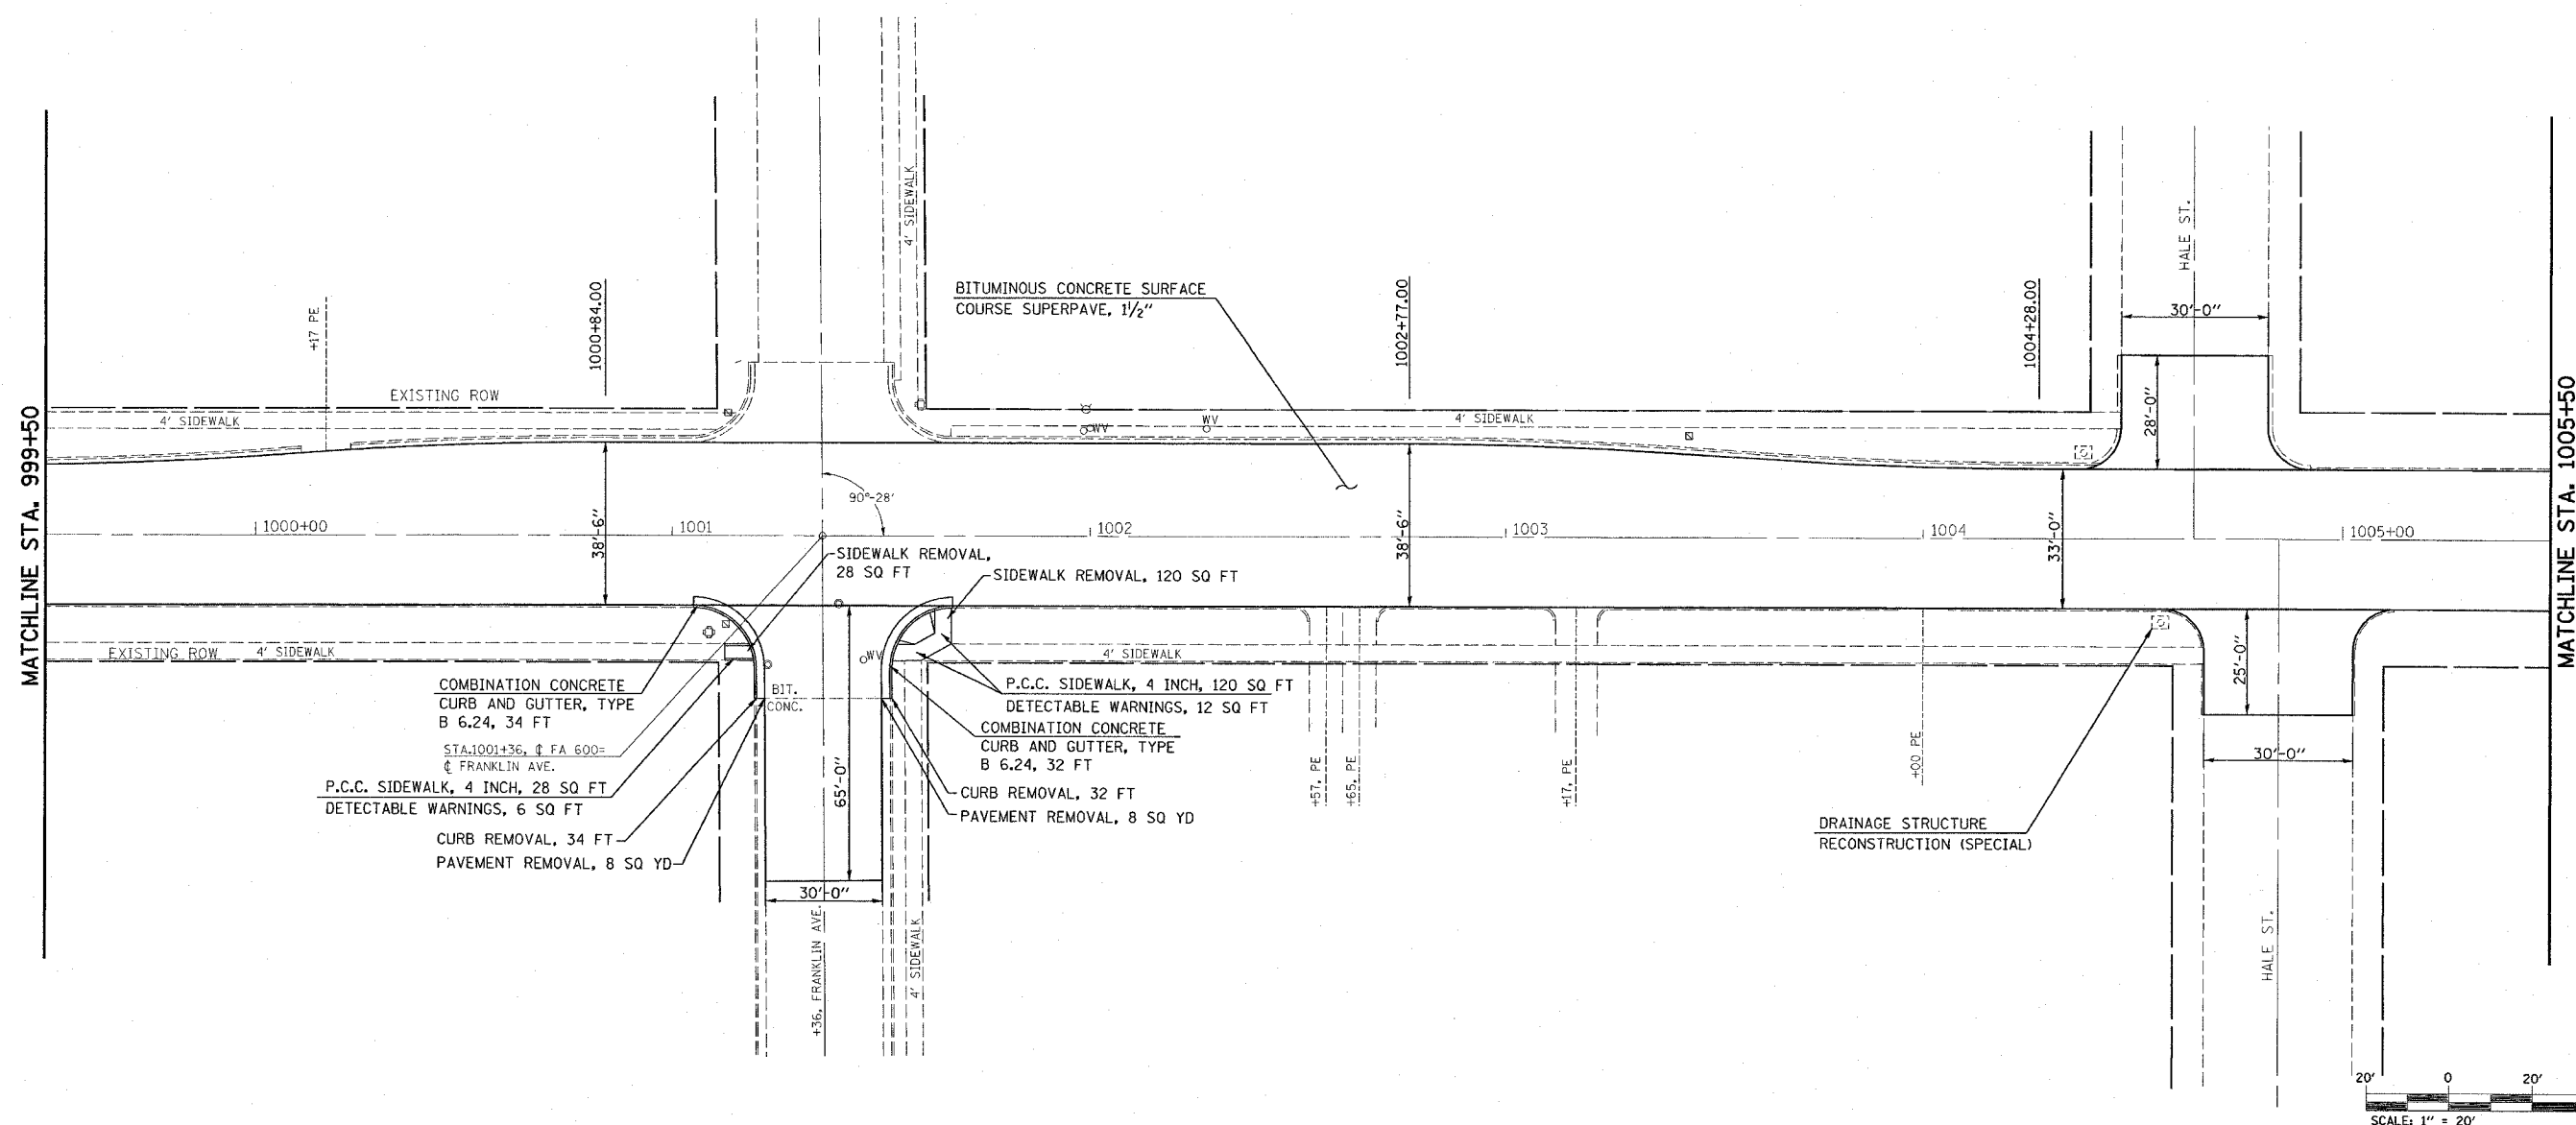

COMBINATION CONCRETE CURB AND GUTTER, TYPE B 6.24, 34 FT
 STA. 1001+36, F.A. 600= FRANKLIN AVE.
 P.C.C. SIDEWALK, 4 INCH, 28 SQ FT
 DETECTABLE WARNINGS, 6 SQ FT
 CURB REMOVAL, 34 FT
 PAVEMENT REMOVAL, 8 SQ YD

BIT. CONC.
 65'-0"

90°-28'

SIDEWALK REMOVAL, 28 SQ FT

SIDEWALK REMOVAL, 120 SQ FT

P.C.C. SIDEWALK, 4 INCH, 120 SQ FT
 DETECTABLE WARNINGS, 12 SQ FT
 COMBINATION CONCRETE CURB AND GUTTER, TYPE B 6.24, 32 FT
 CURB REMOVAL, 32 FT
 PAVEMENT REMOVAL, 8 SQ YD

DRAINAGE STRUCTURE RECONSTRUCTION (SPECIAL)



REVISIONS	
NAME	DATE

ILLINOIS DEPARTMENT OF TRANSPORTATION

PLAN VIEW

FAP ROUTE 600
 SECTION 34RS-2
 MADISON COUNTY

SCALE: VERT. _____
 HORIZ. _____

DATE _____

DRAWN BY _____
 CHECKED BY _____

PLOT DATE = 5/15/2008
 PLOT SCALE = 20,000/1
 USER NAME = dntalmanj