
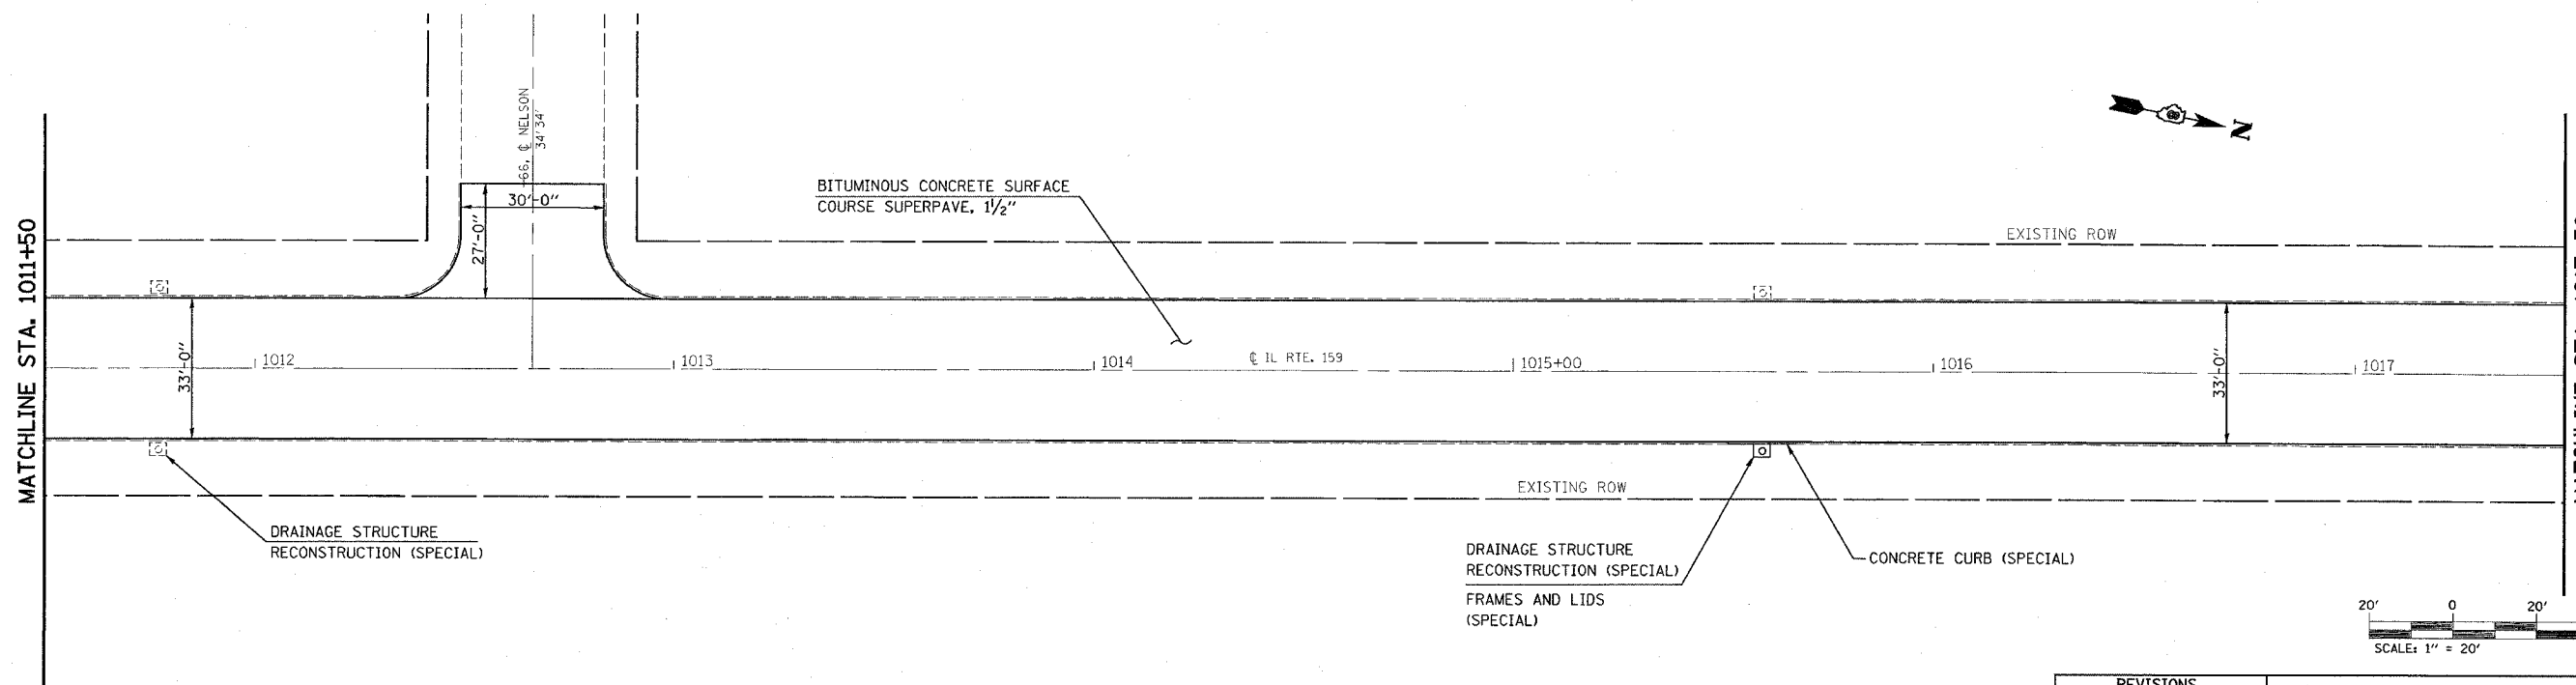


F.A.P. RTE.	SECTION	COUNTY	TOTAL SHEETS	SHEET NO.
600	34RS-2	ST. CLAIR	39	16
STA. 1005+50.00		TO STA. 1017+50.00		
FED. ROAD DIST. NO.		ILLINOIS FED. AID PROJECT		

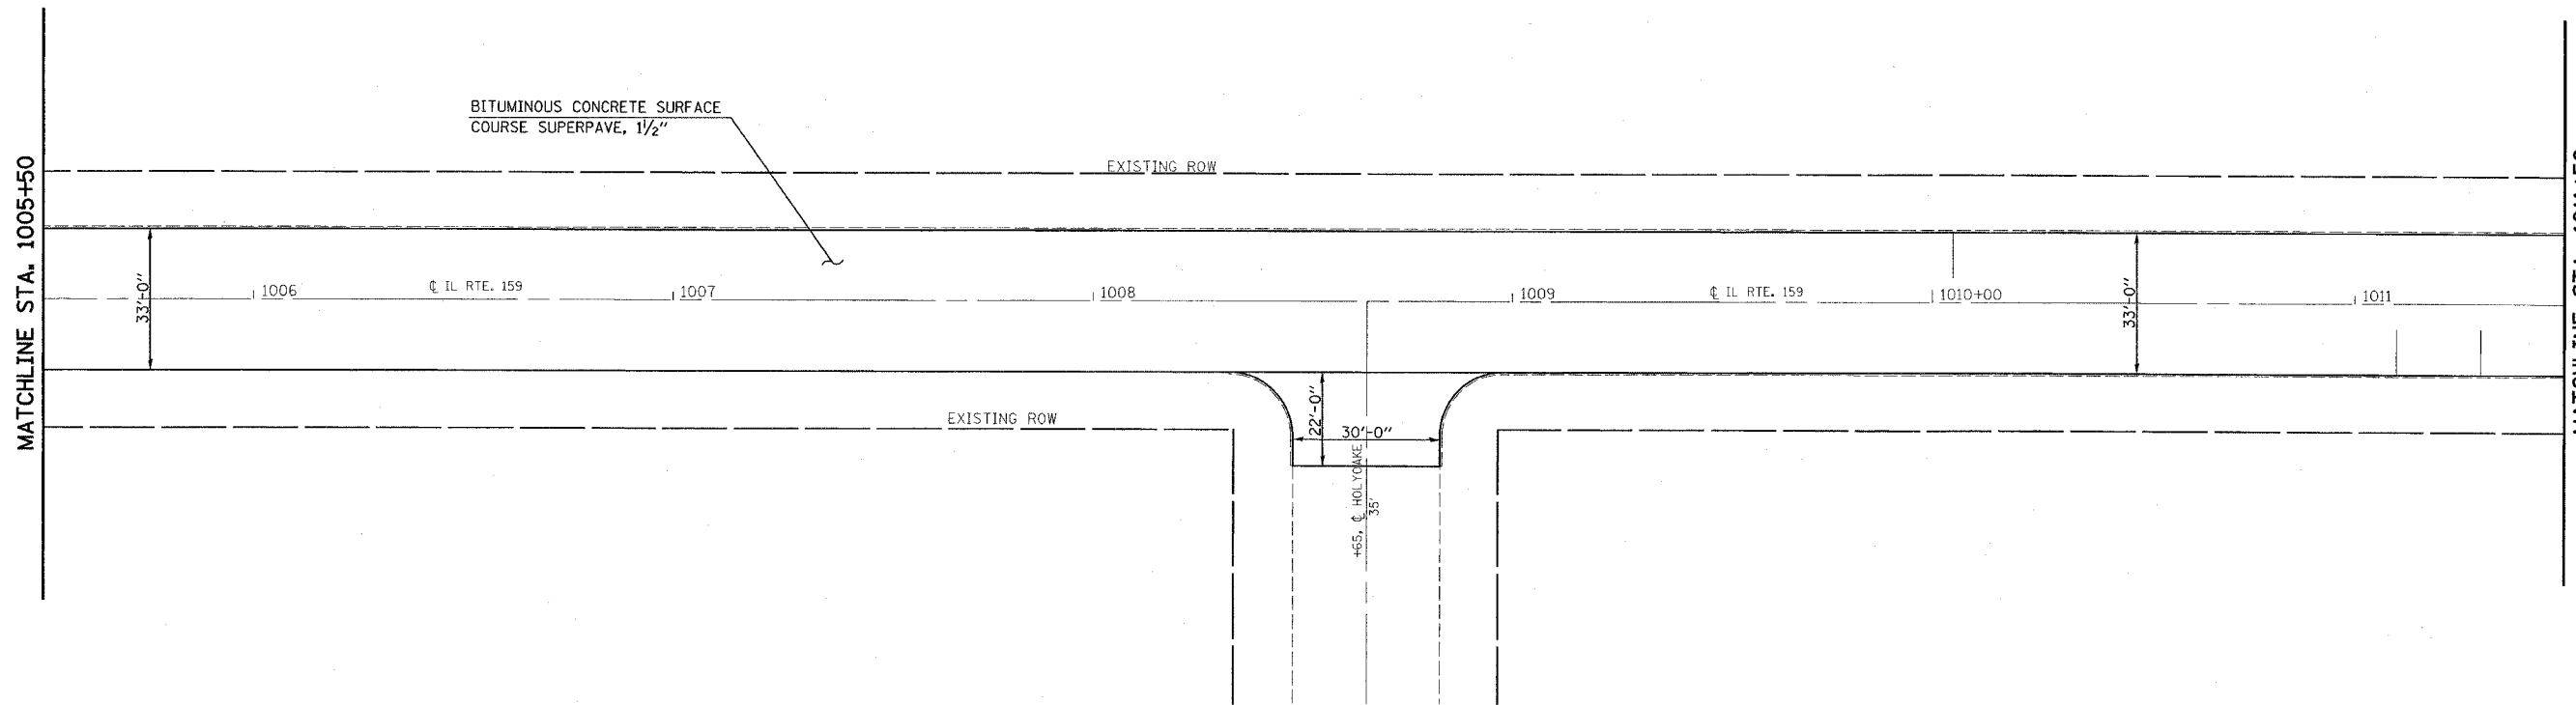

REVISIONS	
NAME	DATE

ILLINOIS DEPARTMENT OF TRANSPORTATION

**PLAN VIEW**

FAP ROUTE 600  
SECTION 34RS-2  
MADISON COUNTY

SCALE: VERT.  
HORIZ.  
DATE

DRAWN BY  
CHECKED BY

PLOT DATE = 5/15/2008  
FILE NAME = c:\p\proj\600\ad\7188\plan\p1608.dgn  
PLOT SCALE = 20,000 / 1 IN.  
USER NAME = d\m\manyp