
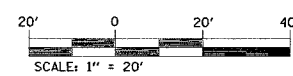


F.A.P. RTE.	SECTION	COUNTY	TOTAL SHEETS	SHEET NO.
600	34RS-2	ST. CLAIR	39	22
STA. 978+50.00		TO STA. 983+50.00		
FED. ROAD DIST. NO. .		ILLINOIS FED. AID PROJECT		

MATCHLINE STA. 978+50

MATCHLINE STA. 983+50

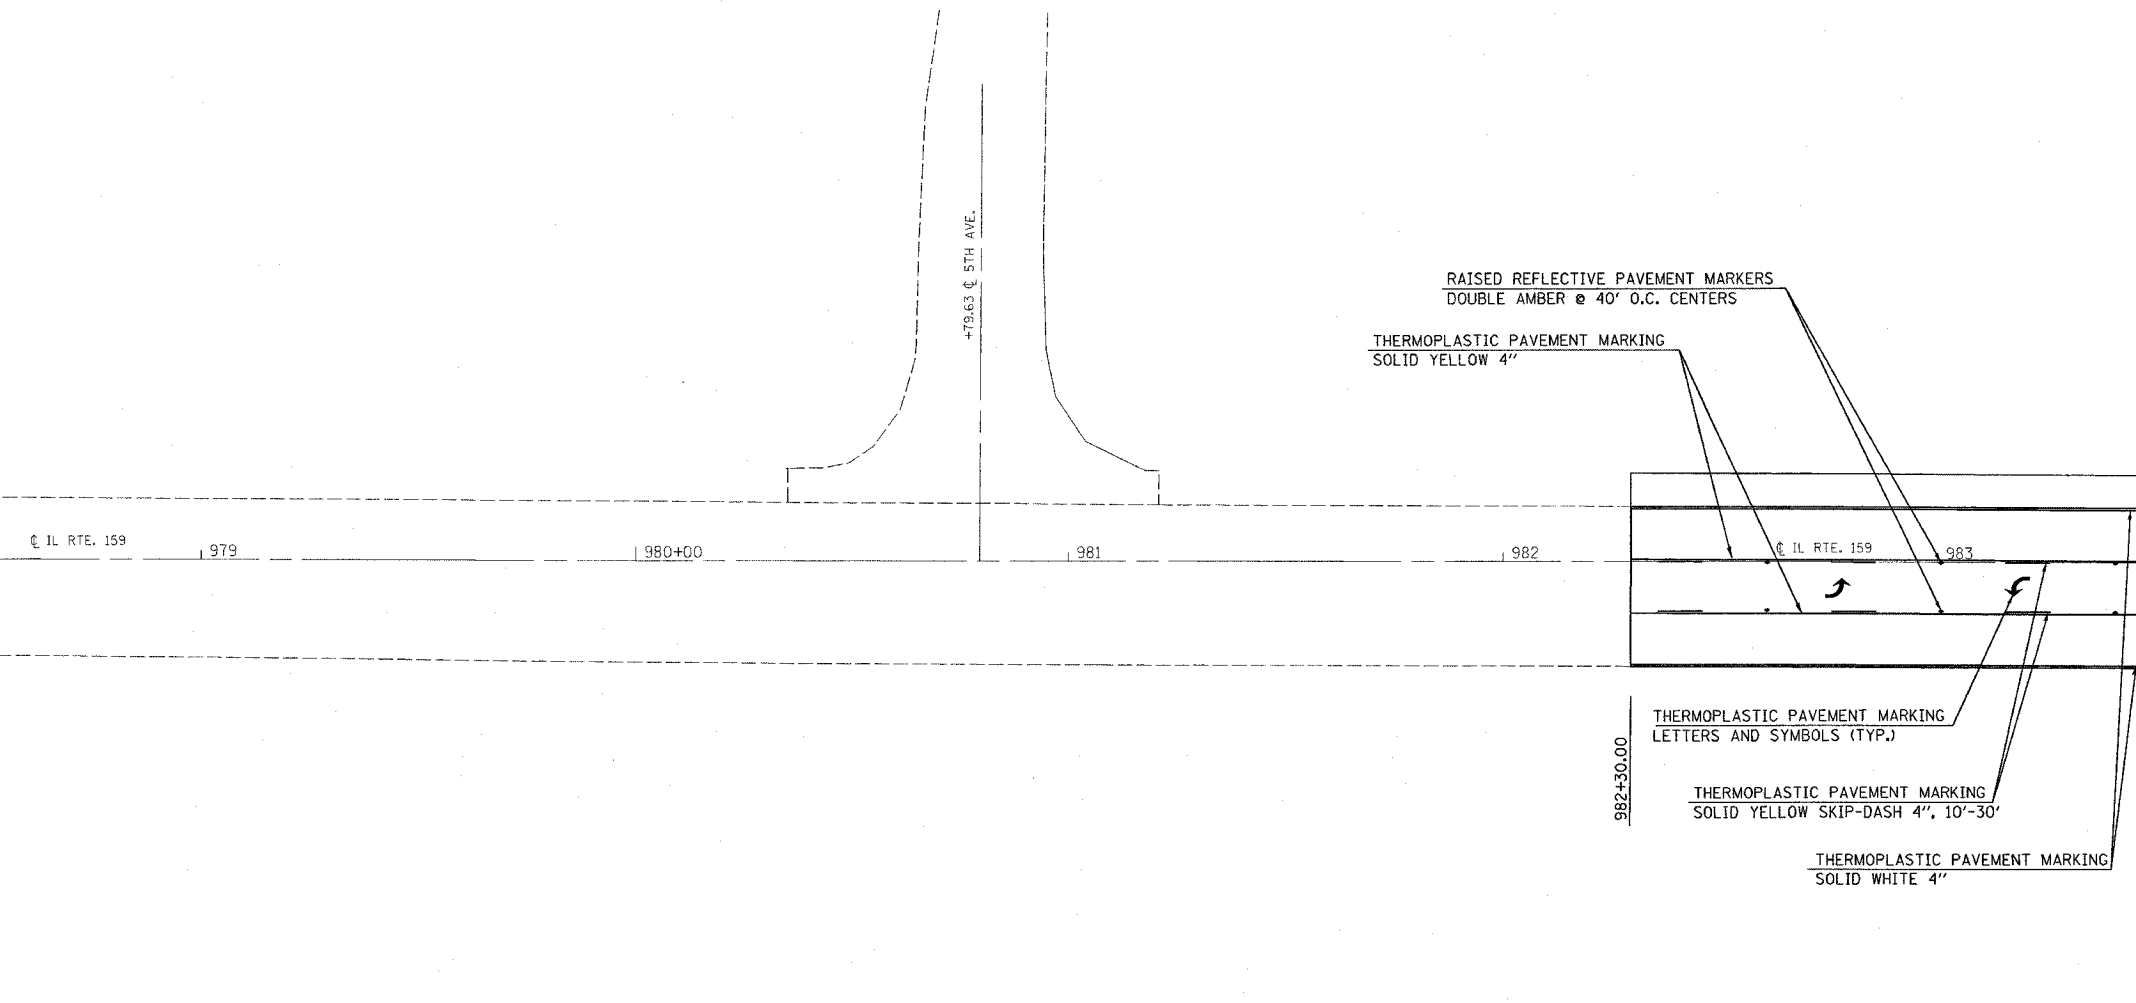

REVISIONS	
NAME	DATE

ILLINOIS DEPARTMENT OF TRANSPORTATION  
**PAVEMENT MARKING**  
 FAP ROUTE 600  
 SECTION 34RS-2  
 MADISON COUNTY

PLOT DATE = 5/15/2006  
 FILE NAME = c:\proje\34rs\del\100\plan\p1n687b.dgn  
 PLOT SCALE = 20.0000 / IN  
 USER NAME = dmschmeyer