



F.A.P. RTE.	SECTION	COUNTY	TOTAL SHEETS	SHEET NO.
600	34RS-2	ST. CLAIR	39	23
STA. 983+50.00		TO STA. 989+00.00		
FED. ROAD DIST. NO. _		ILLINOIS FED. AID PROJECT		

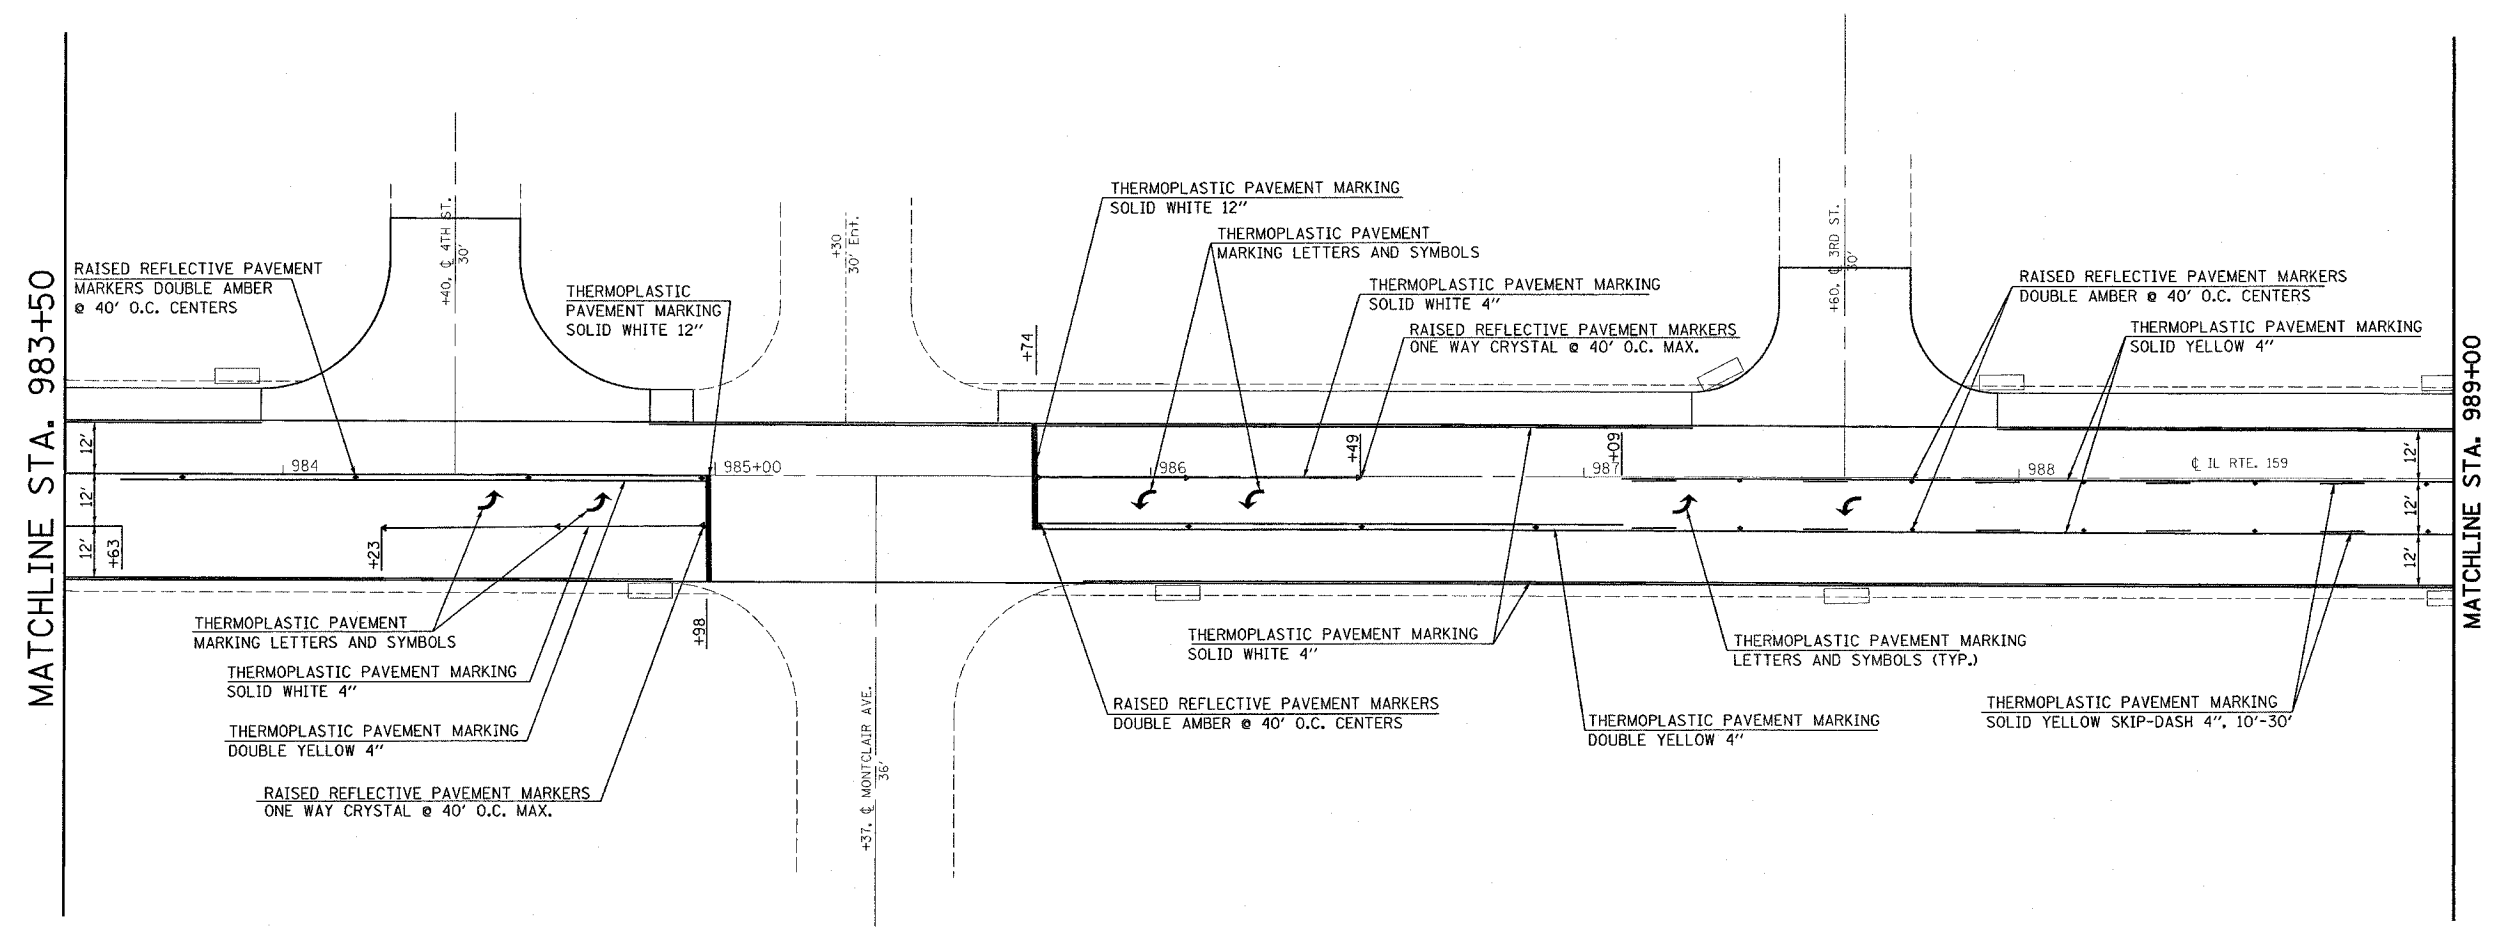

MATCHLINE STA. 983+50

MATCHLINE STA. 989+00

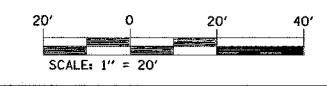

REVISIONS	
NAME	DATE

ILLINOIS DEPARTMENT OF TRANSPORTATION

PAVEMENT MARKING

FAP ROUTE 600
SECTION 34RS-2
MADISON COUNTY

PLOT DATE = 5/15/2006
FILE NAME = c:\projeos\ed\7188\plan\p1n88b.dgn
PLOT SCALE = 26.880 / IN.
USER NAME = dntmlennyr