


F.A.P. RTE.	SECTION	COUNTY	TOTAL SHEETS	SHEET NO.
600	34RS-2	ST. CLAIR	39	24
STA. 989+00.00		TO STA. 995+00.00		
FED. ROAD DIST. NO. .		ILLINOIS FED. AID PROJECT		

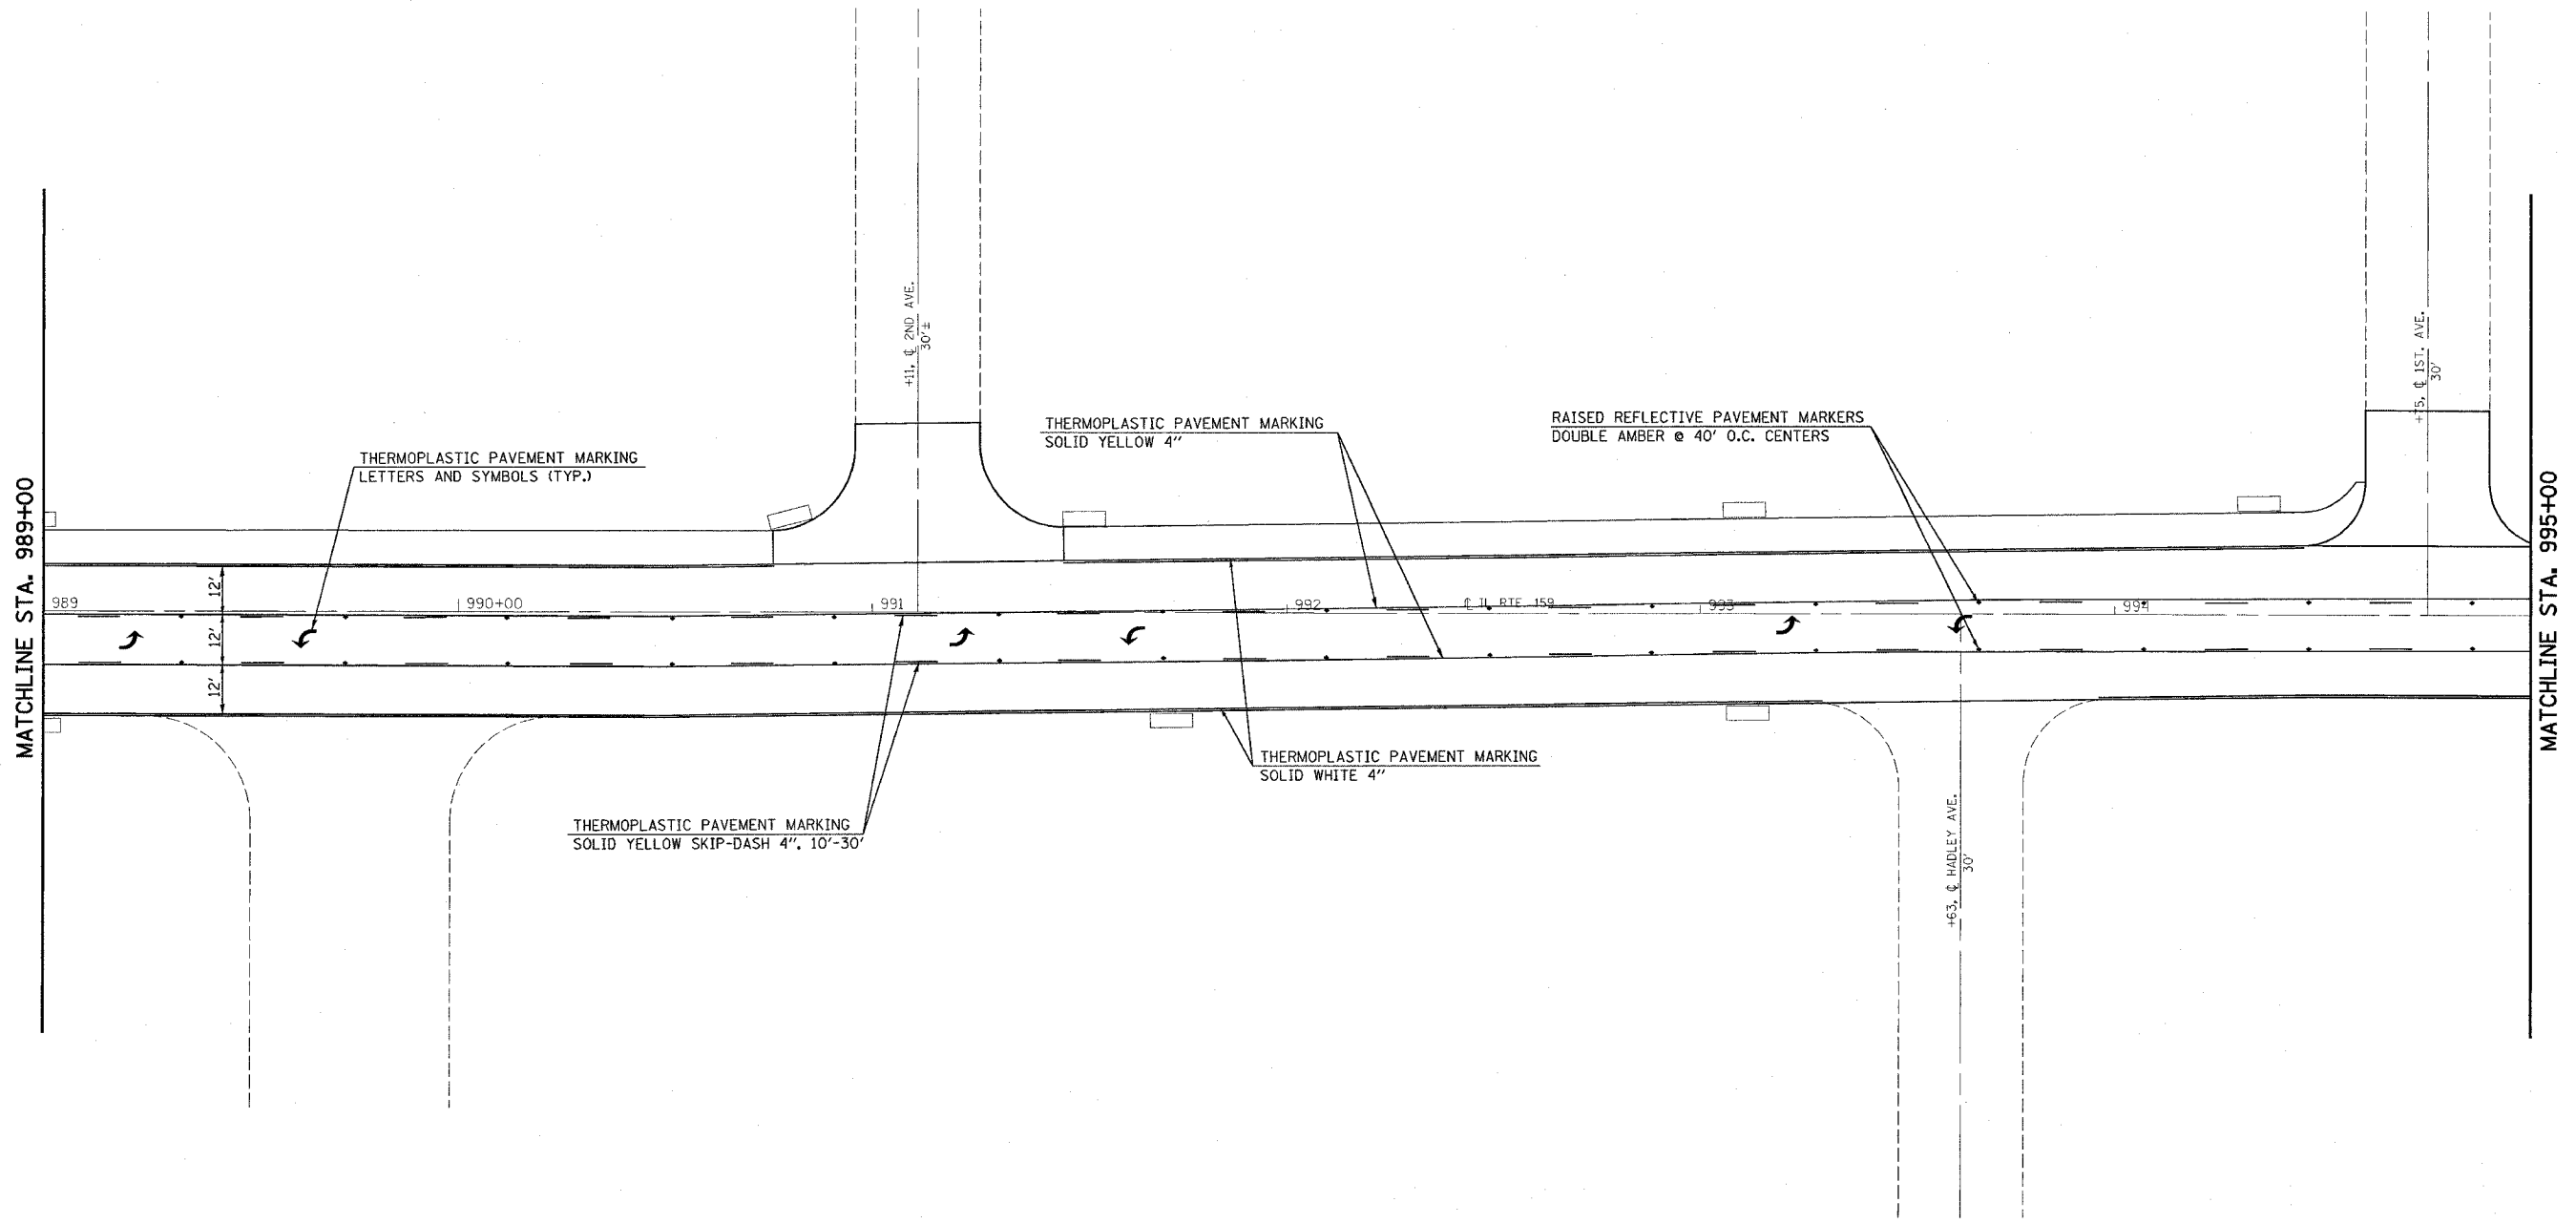

MATCHLINE STA. 989+00

MATCHLINE STA. 995+00



REVISIONS	
NAME	DATE

ILLINOIS DEPARTMENT OF TRANSPORTATION

PAVEMENT MARKING
 FAP ROUTE 600
 SECTION 34RS-2
 MADISON COUNTY

PLOT DATE = 5/15/2008
 FILE NAME = g:\projects\new\7108\plan\plan\p1987b.dgn
 USER NAME = dmshannon