
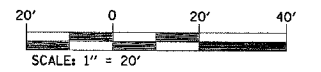


CONTRACT NO. 76441				
F.A.P. RTE.	SECTION	COUNTY	TOTAL SHEETS	SHEET NO.
600	34RS-2	ST. CLAIR	39	31
STA. 92+50.00		TO STA. 97+50.00		
FED. ROAD DIST. NO.		ILLINOIS FED. AID PROJECT		

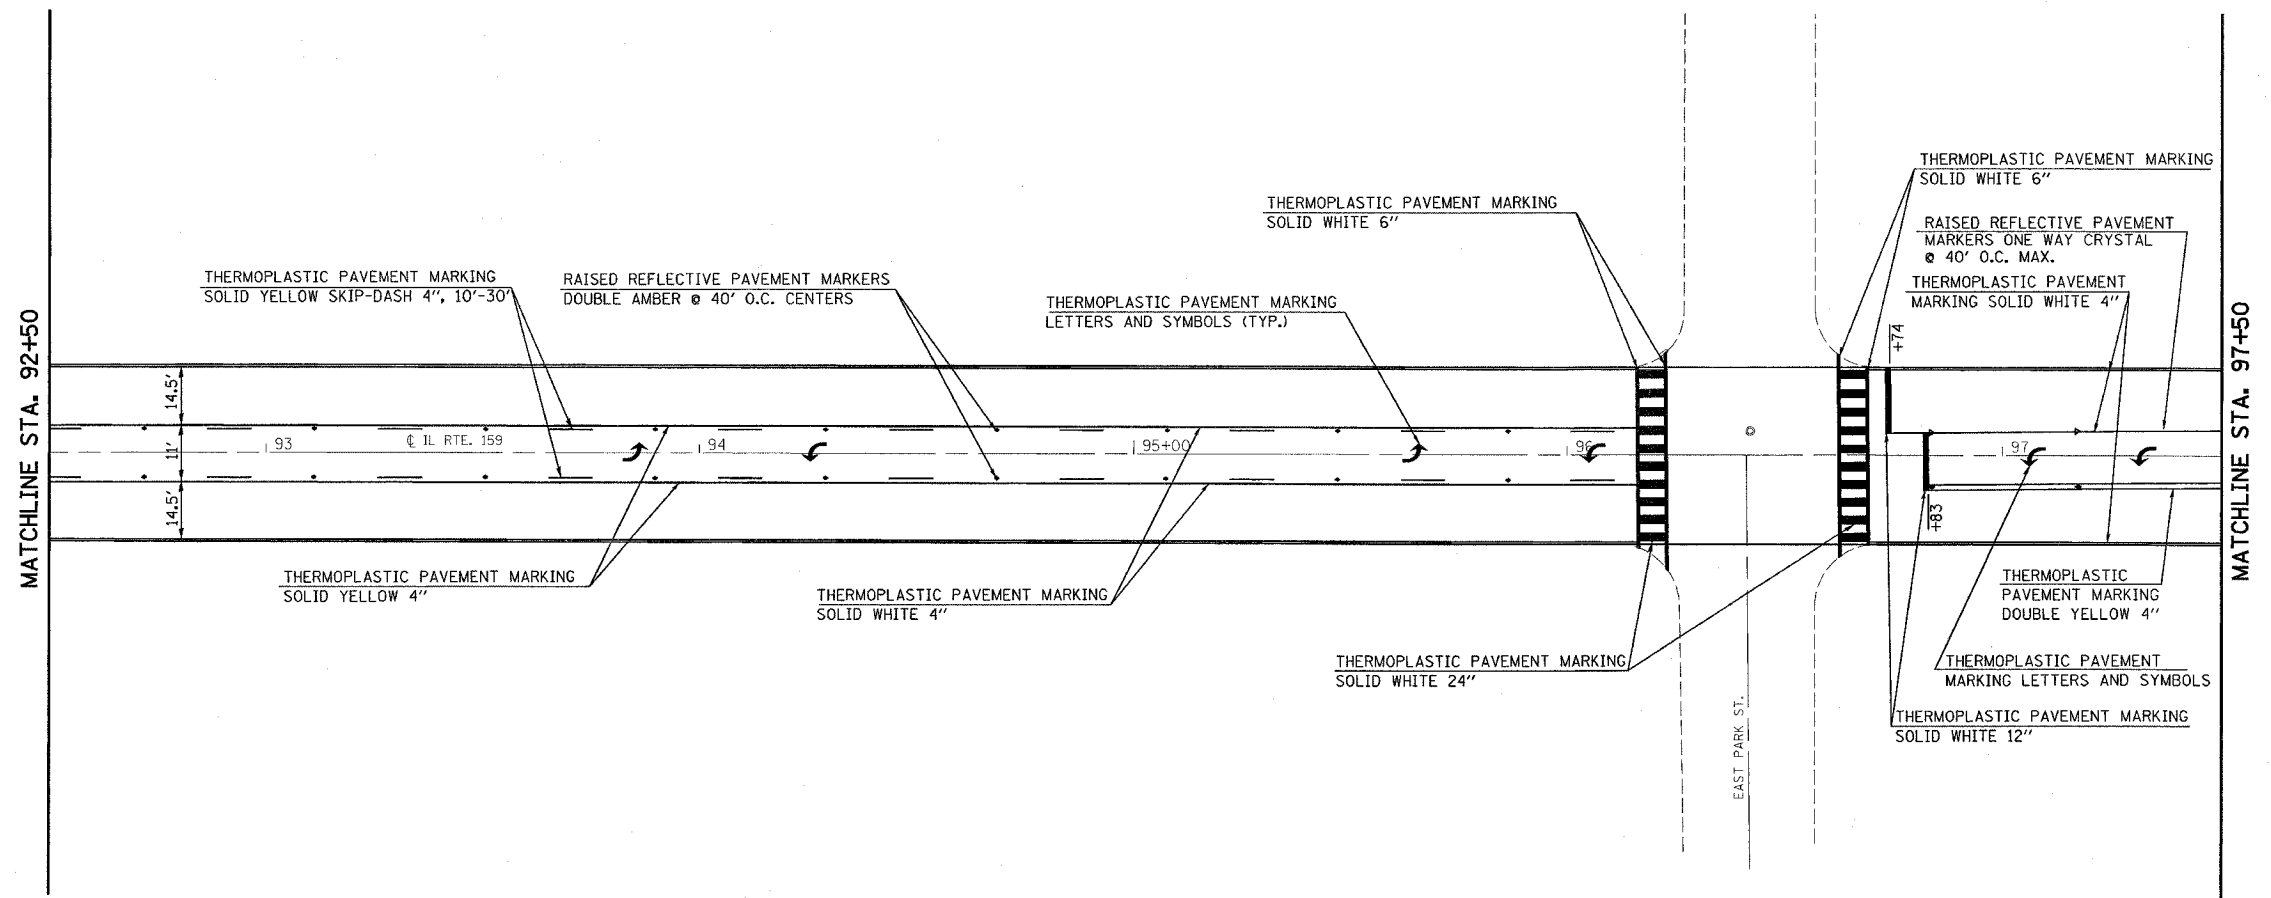

PLOT DATE = 5/15/2008
 FILE NAME = c:\prowork\76441\plan\pavm.dgn
 PLOT SCALE = 20,000 / IN.
 USER NAME = dmmaher

DATE

ILLINOIS DEPARTMENT OF TRANSPORTATION

PAVEMENT MARKING

FAP ROUTE 600
 SECTION 34RS-2
 MADISON COUNTY