
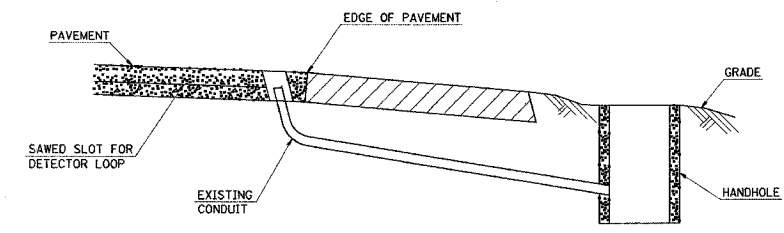


FAP ROUTE	SECTION	COUNTY	TOTAL SHEETS	SHEET NO.
600	34RS-2	MADISON	39	35
STA. _____		TO STA. _____		

EXISTING CONDITIONS: \_\_\_\_\_


PLAN	SURVEYED	BY	DATE
	NOTE BOOK		
	RT. OF WAY CHECKED		
	NO. _____		
	JOB FILE NAME		

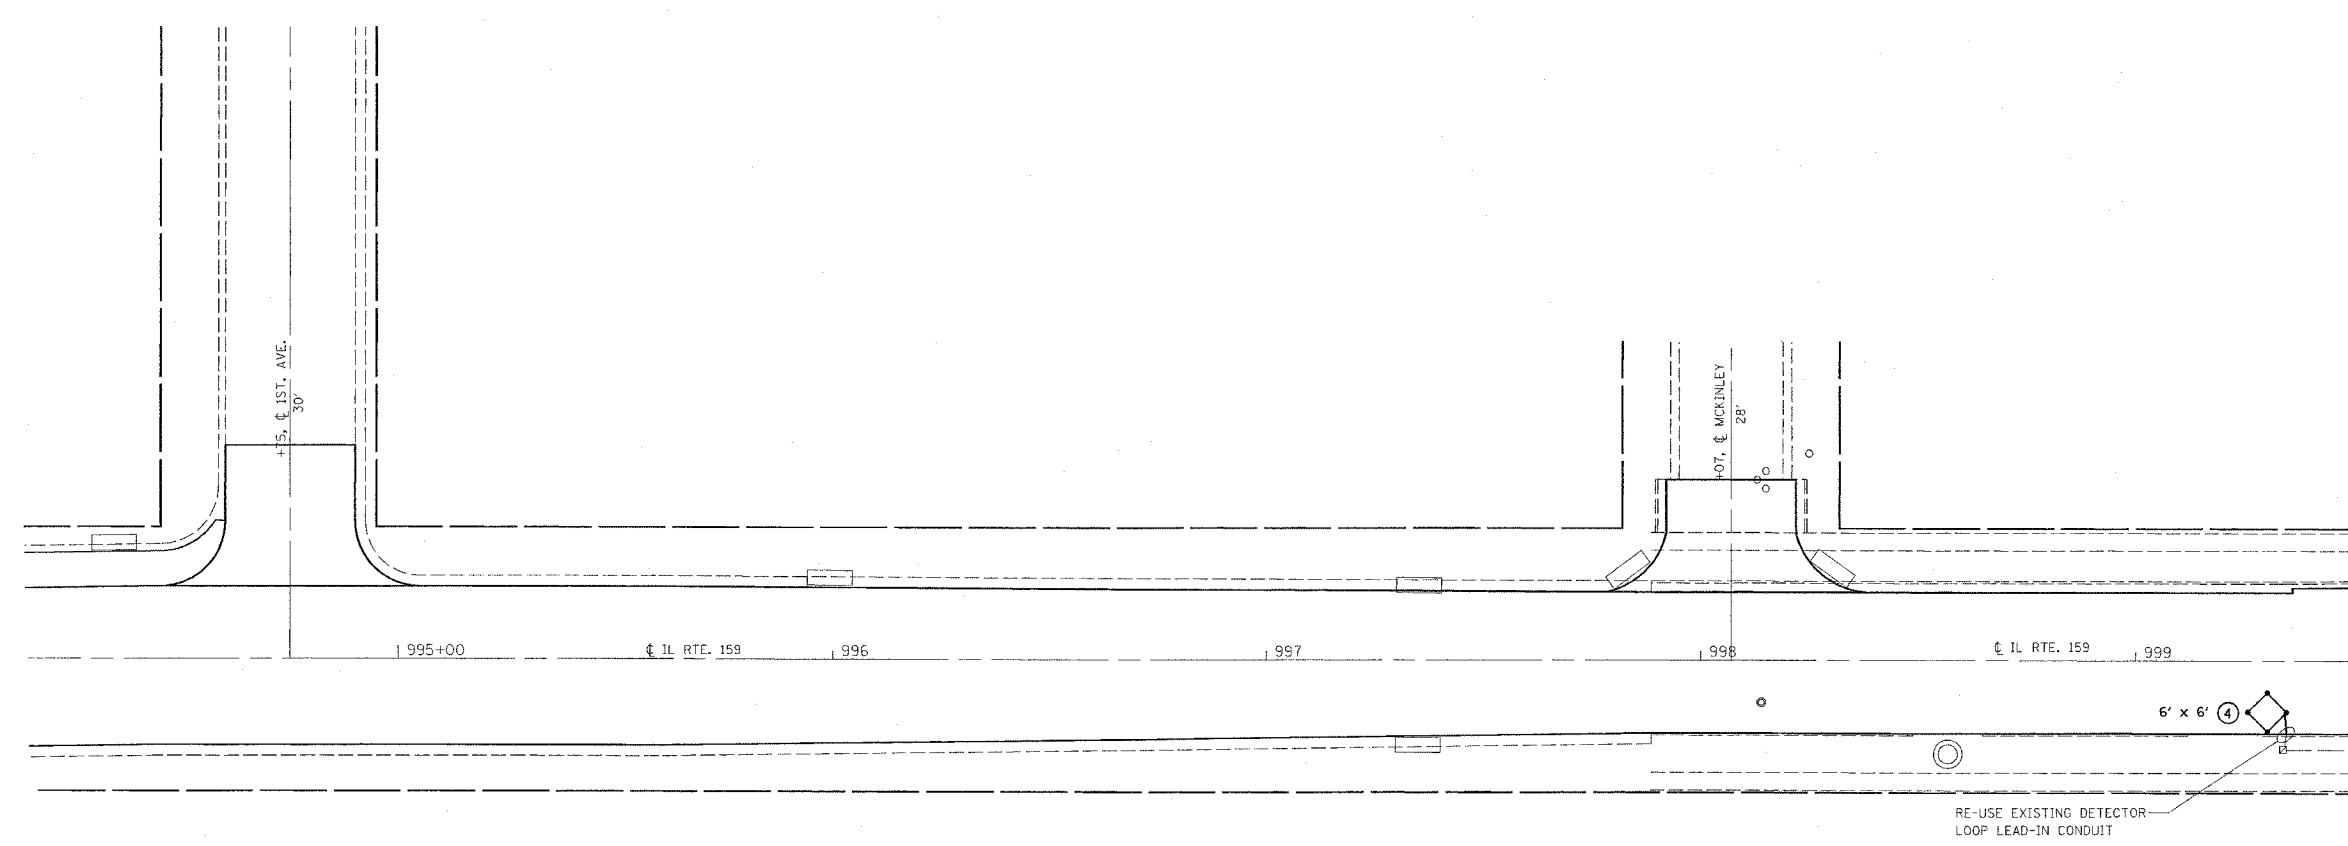

**DETAIL A**  
(NO SCALE)  
**RE-USE EXISTING DETECTOR LOOP LEAD-IN CONDUIT**

- 1 DRILL OUT PAVEMENT SEALANT AND CLEAN EXISTING CONDUIT.
- 2 REMOVE EXISTING CABLE TO HANDHOLE.
- 3 INSTALL LOOP LEAD-IN CONDUCTORS IN CONDUIT.
- 4 SPLICE NEW DETECTOR LOOP LEAD-IN CONDUCTORS TO EXISTING LEAD-IN CABLE IN HANDHOLE.
- 5 FILL HOLE WITH APPROVED SEALER. PREVENT SEALER FROM ENTERING INTO CONDUIT.

NOT A PAY ITEM. THE COST OF THIS WORK SHALL BE INCLUDED IN THE PAY ITEM "DETECTOR LOOP REPLACEMENT"

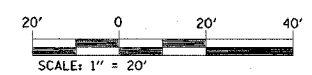

REVISIONS	
NAME	DATE

ILLINOIS DEPARTMENT OF TRANSPORTATION  
**DETECTOR LOOP REPLACEMENT**

FAP ROUTE 600 (IL RTE. 159)  
SECTION 34RS-2  
MADISON COUNTY

DRAWN BY: \_\_\_\_\_

PLOT DATE: 5/15/2006

5/15/2006  
c:\projects\11111\11111\11111.dgn  
REF: 01111  
REF: 01111