



F.A.P. RTE.	SECTION	COUNTY	TOTAL SHEETS	SHEET NO.
312	1221-4	RANDOLPH	21	4
STA.		TO STA.		
FED. ROAD DIST. NO.		ILLINOIS FED. AID PROJECT		

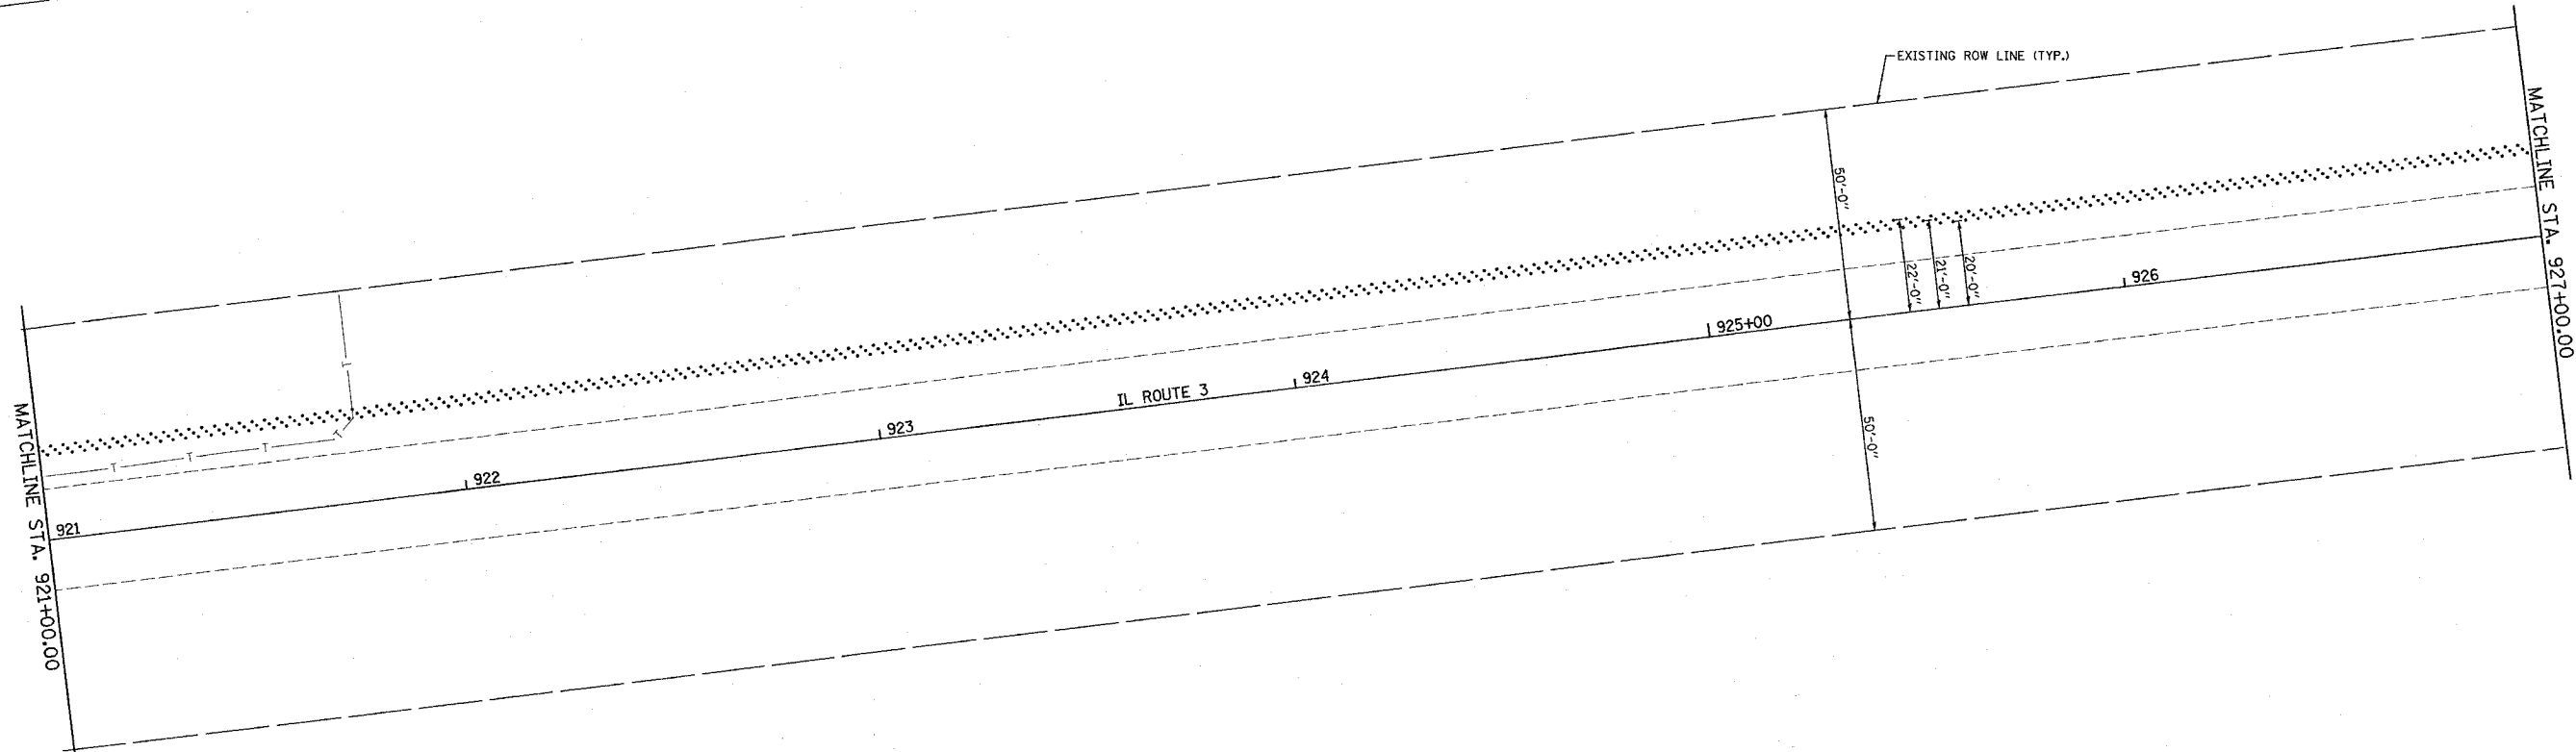

PLANS DRAWN FROM MICROFILM  
FIELD VERIFY EXISTING CONDITIONS

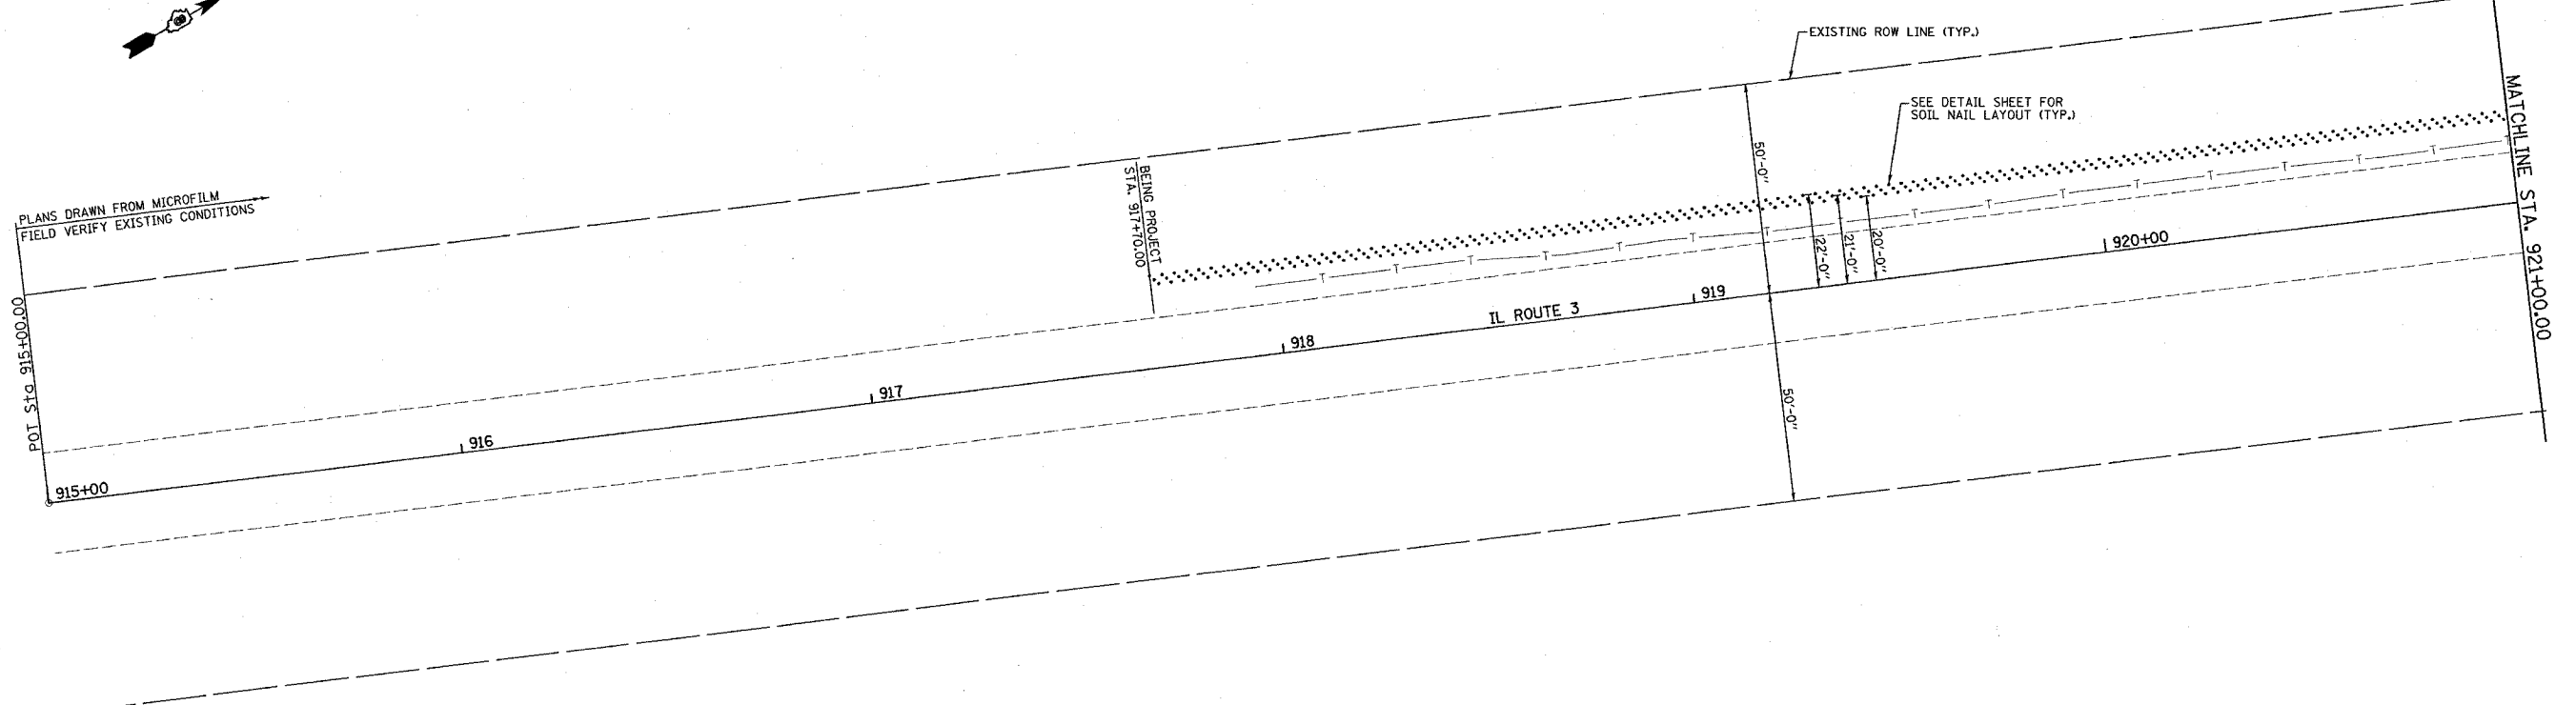

PLAN	DATE
SURVEYED	BY
ALIGNED	CHECKED
NOTE BOOK	NO.
PLANS	FILE NAME

5/18/2006  
5/18/2006  
5/18/2006  
5/18/2006

REVISIONS	
NAME	DATE

ILLINOIS DEPARTMENT OF TRANSPORTATION  
**PLAN VIEW**  
FAP ROUTE 312 (IL 003)  
SECTION 1221-4  
RANDOLPH COUNTY

SCALE: VERT.  
DATE:                      HORIZ.  
DATE:                      DATE

DRAWN BY  
CHECKED BY