



F.A.P. RTE.	SECTION	COUNTY	TOTAL SHEETS	SHEET NO.
312	1221-4	RANDOLPH	21	6
STA.	TO STA.			
FED. ROAD DIST. NO.	ILLINOIS	FED. AID PROJECT		

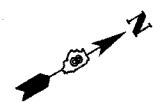

PLAN	DATE
BY	
REVISIONS	
PLOTTED	
ALIGNED	
CHECKED	
NO.	
CADD FILE NAME	

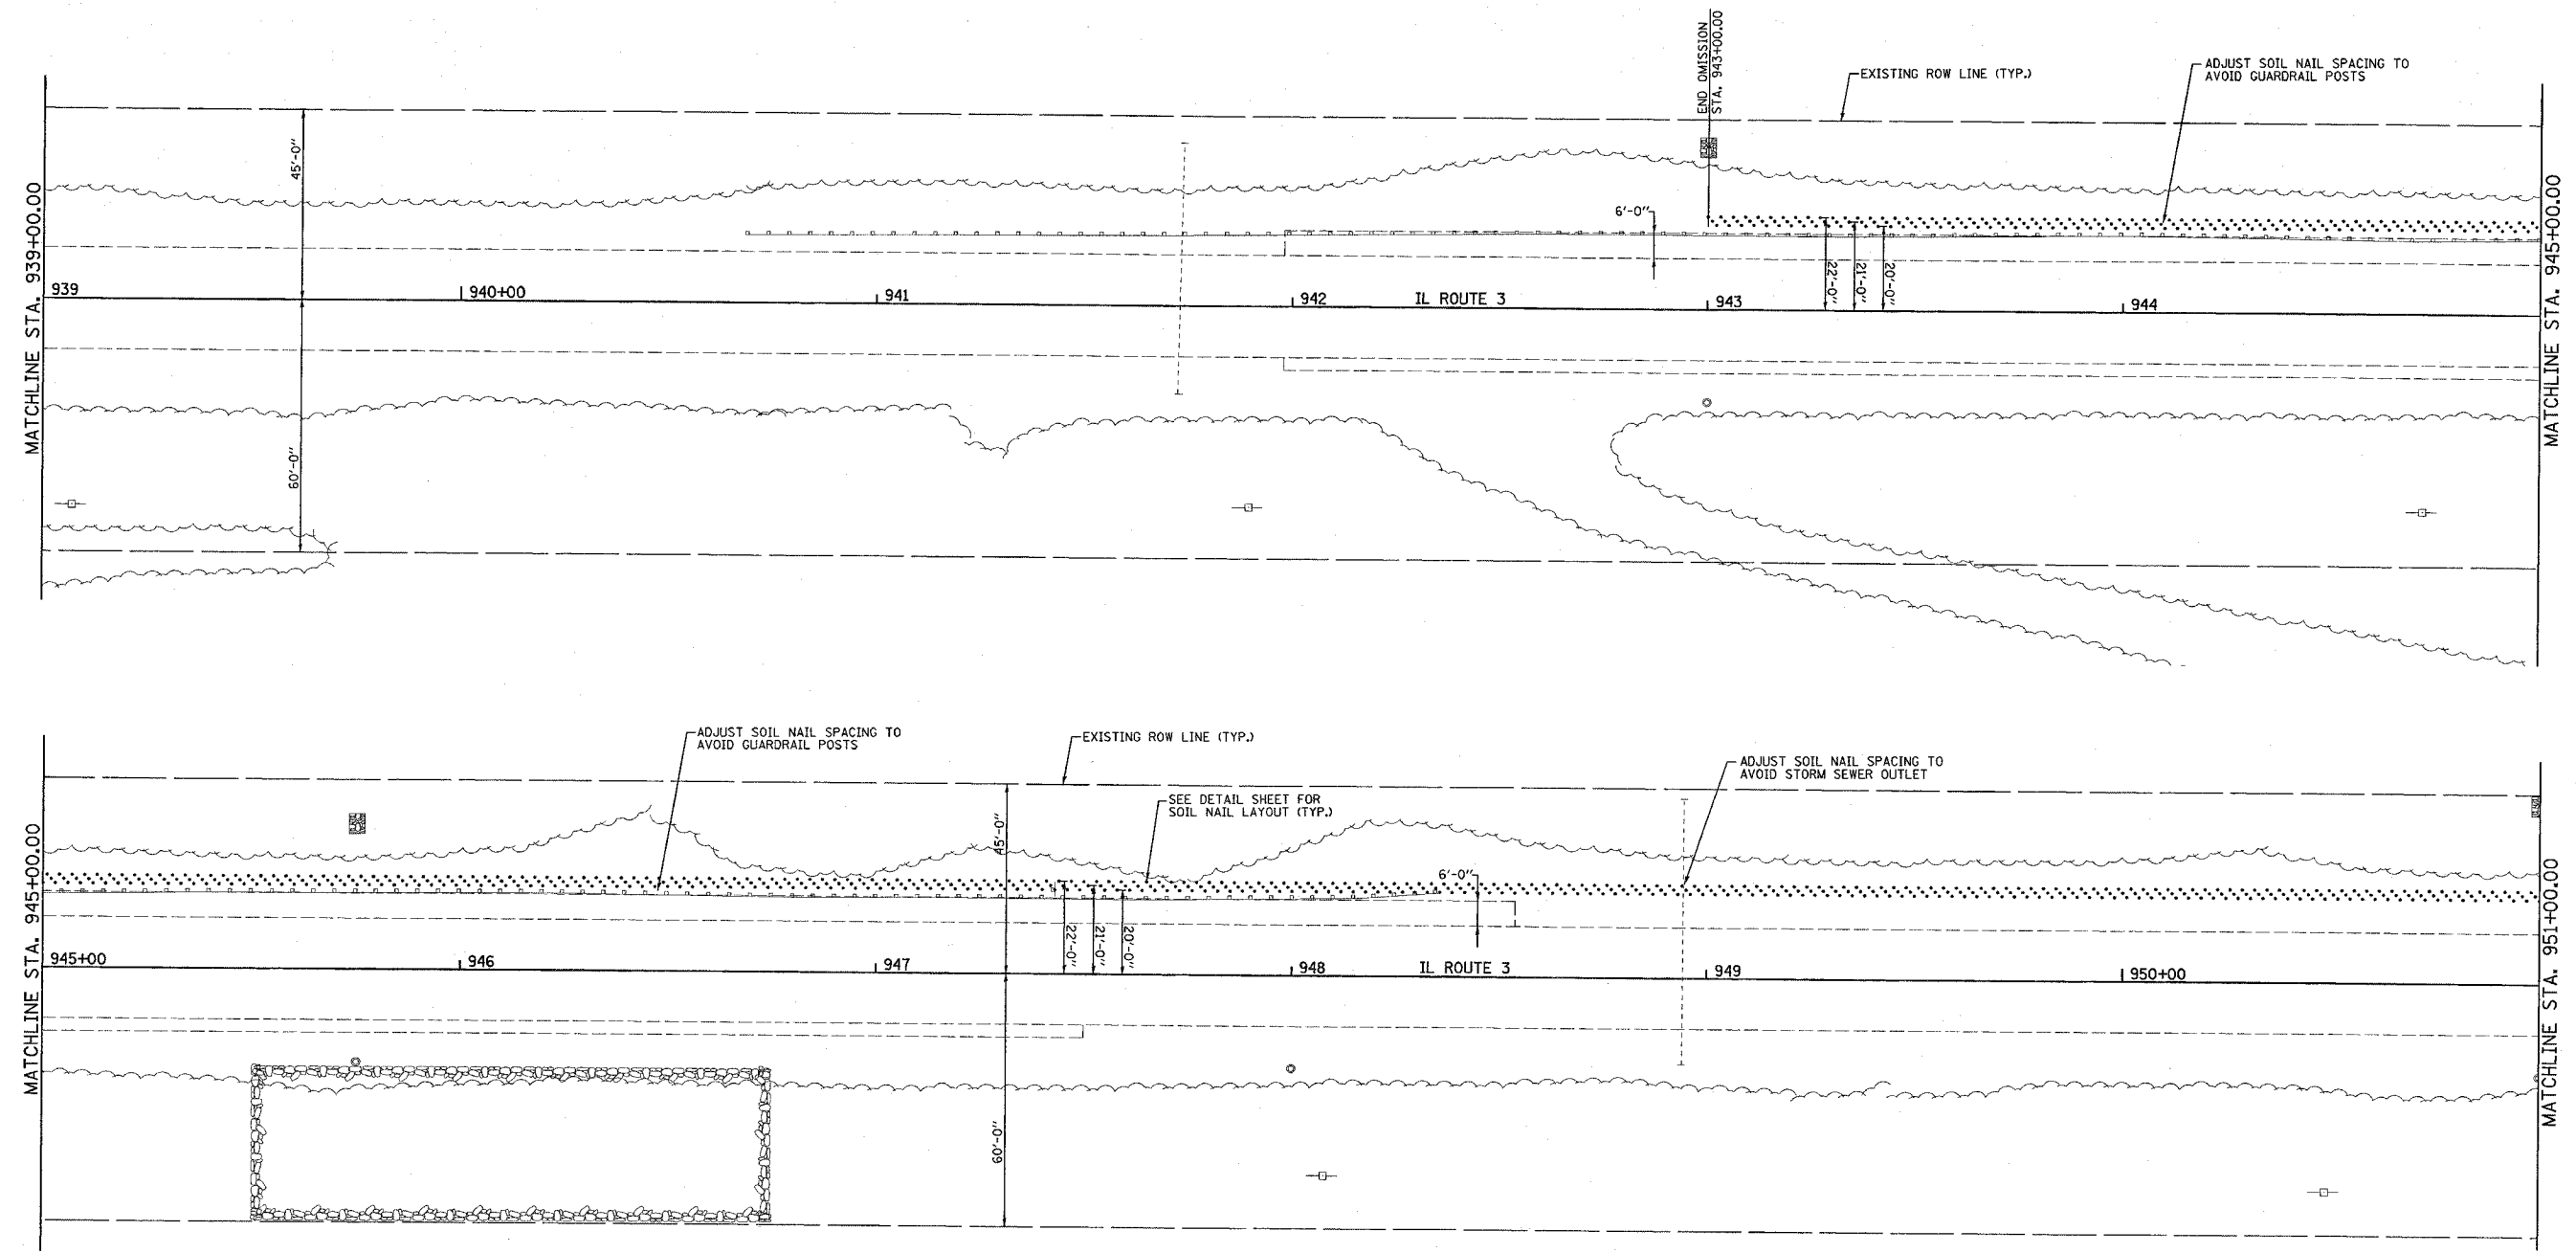

5/18/2006
 ca:\projects\76859\plan\plan\76859.dgn
 REF

REVISIONS	
NAME	DATE

ILLINOIS DEPARTMENT OF TRANSPORTATION
PLAN VIEW
 FAP ROUTE 312 (IL 003)
 SECTION 1221-4
 RANDOLPH COUNTY

SCALE: VERT. _____
 HORIZ. _____

DATE _____ DRAWN BY _____
 CHECKED BY _____