

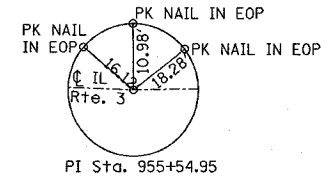
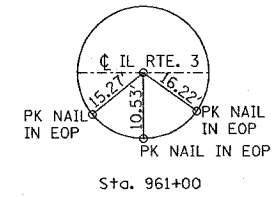


F.A.P. RTE.	SECTION	COUNTY	TOTAL SHEETS	SHEET NO.
312	122I-4	RANDOLPH	21	7
STA. TO STA.				
FED. ROAD DIST. NO.			ILLINOIS FED. AID PROJECT	

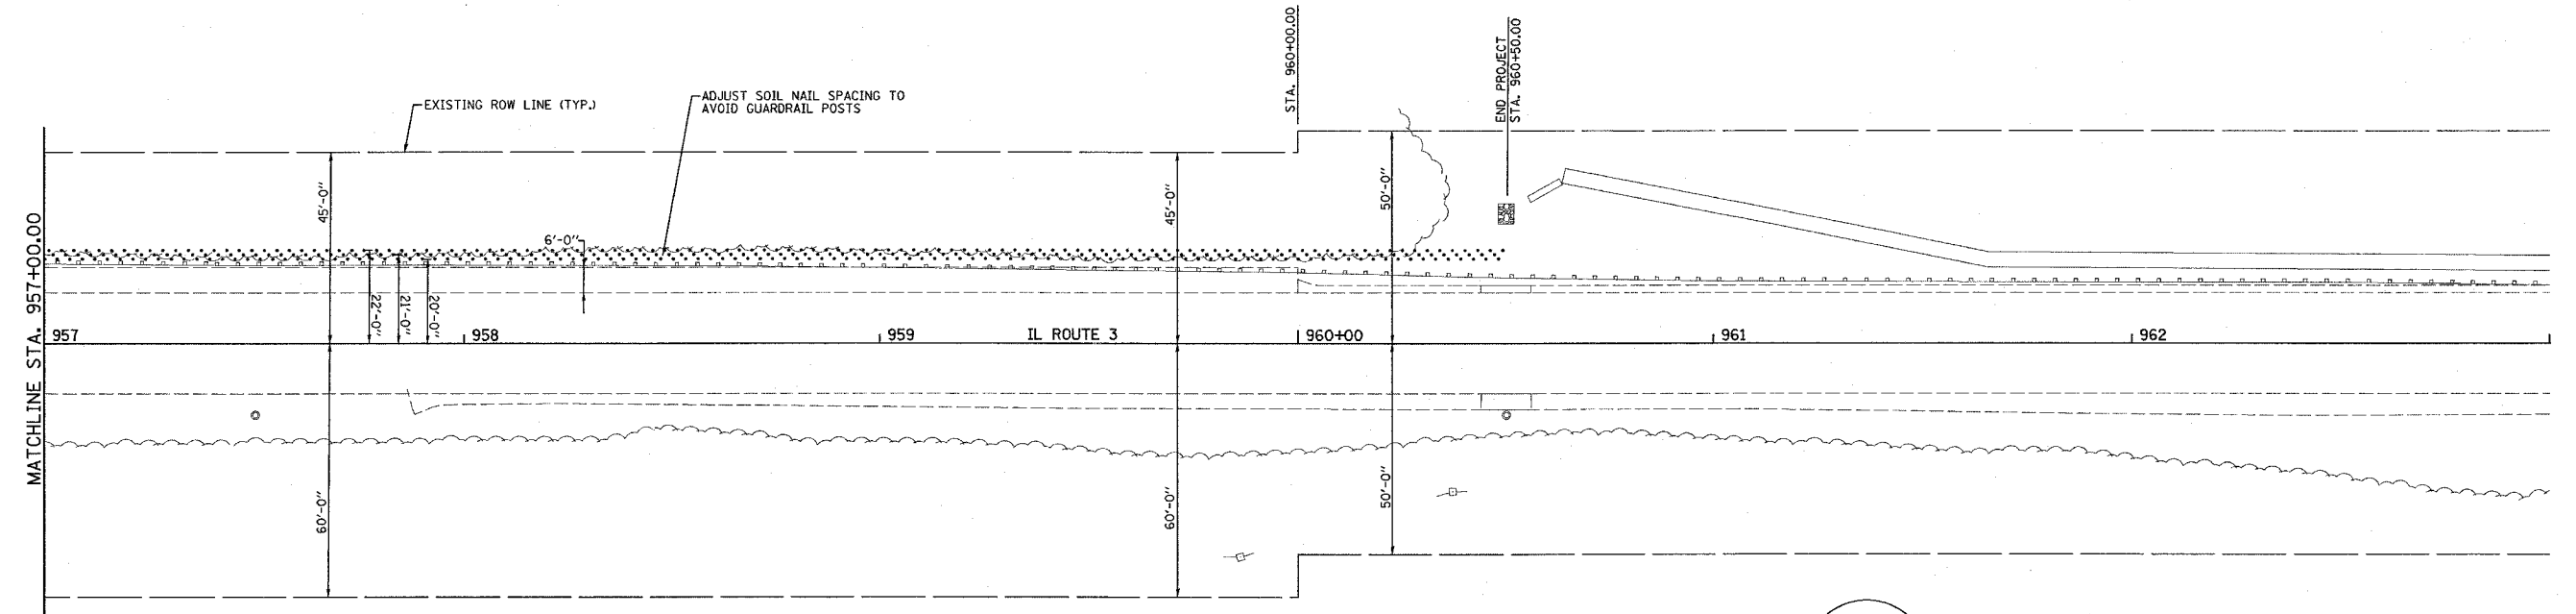

PLAN	DATE
SURVEYED	
NOTE BOOK	
RT. OF WAY CHECKED	
NO. _____	DATE FILE NAME

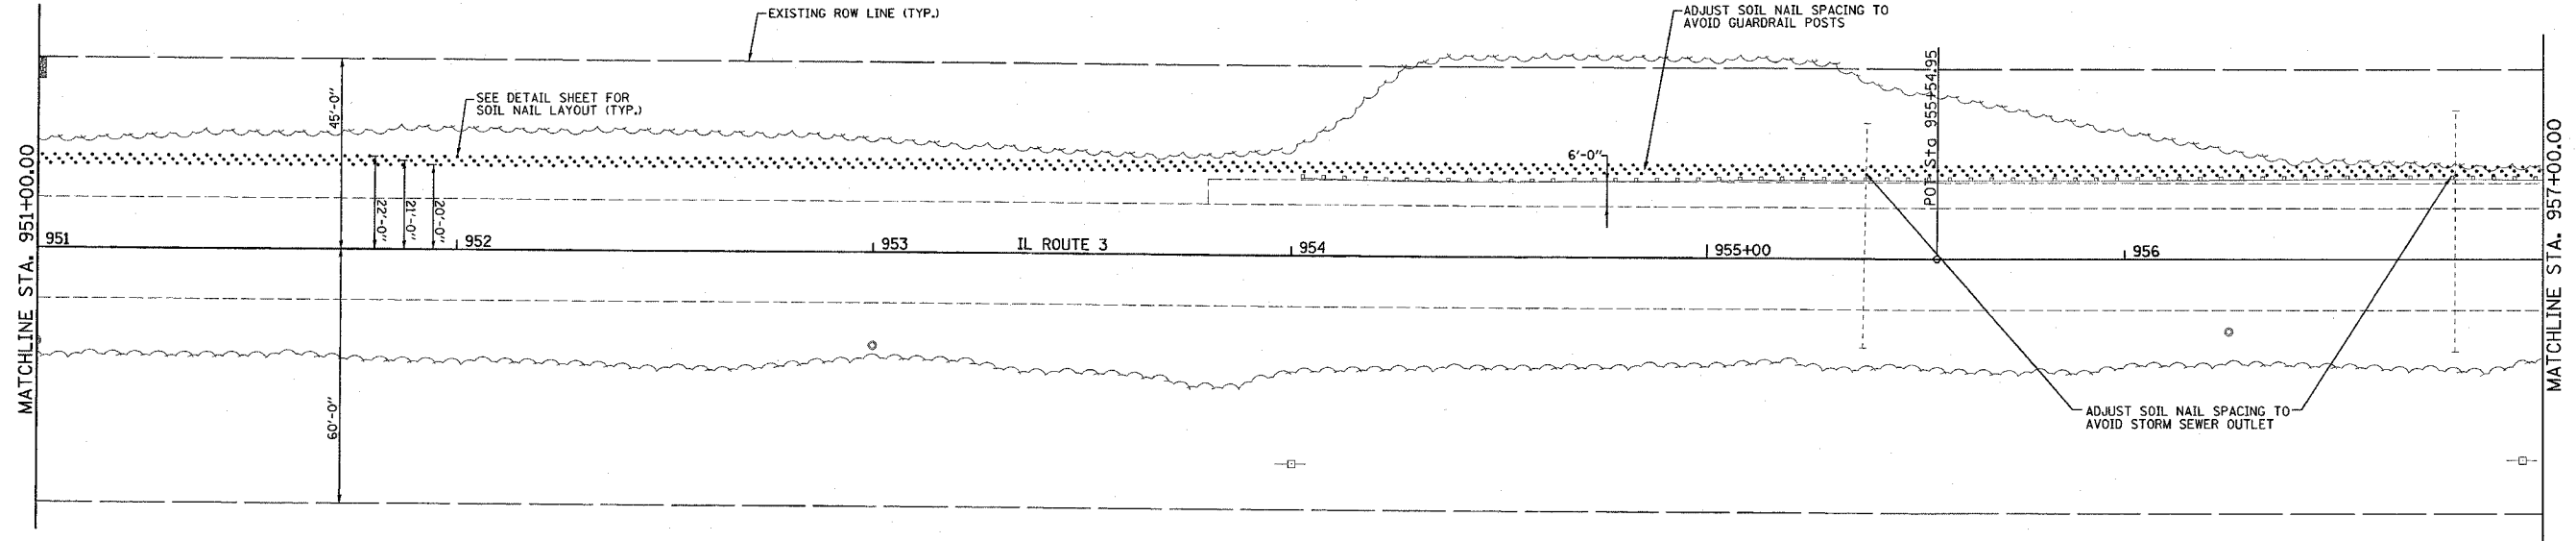

REVISIONS	
NAME	DATE

ILLINOIS DEPARTMENT OF TRANSPORTATION
PLAN VIEW
 FAP ROUTE 312 (IL 003)
 SECTION 122I-4
 RANDOLPH COUNTY

SCALE: VERT. _____
 HORIZ. _____
 DATE _____ DRAWN BY _____
 CHECKED BY _____

*DRAWN BY: 5/18/2006
 *REF: 5/18/2006
 *REF: 5/18/2006
 *REF: 5/18/2006