


FINAL SURVEYED SURVEY PLOTTED BY DATE
 SURVEY PLOTTED TEMPLATE NO. BY DATE
 NOTE BOOK NO. AREAS CHECKED

ORIGINAL SURVEY SURVEY PLOTTED BY DATE
 SURVEY PLOTTED TEMPLATE NO. BY DATE
 NOTE BOOK NO. AREAS CHECKED

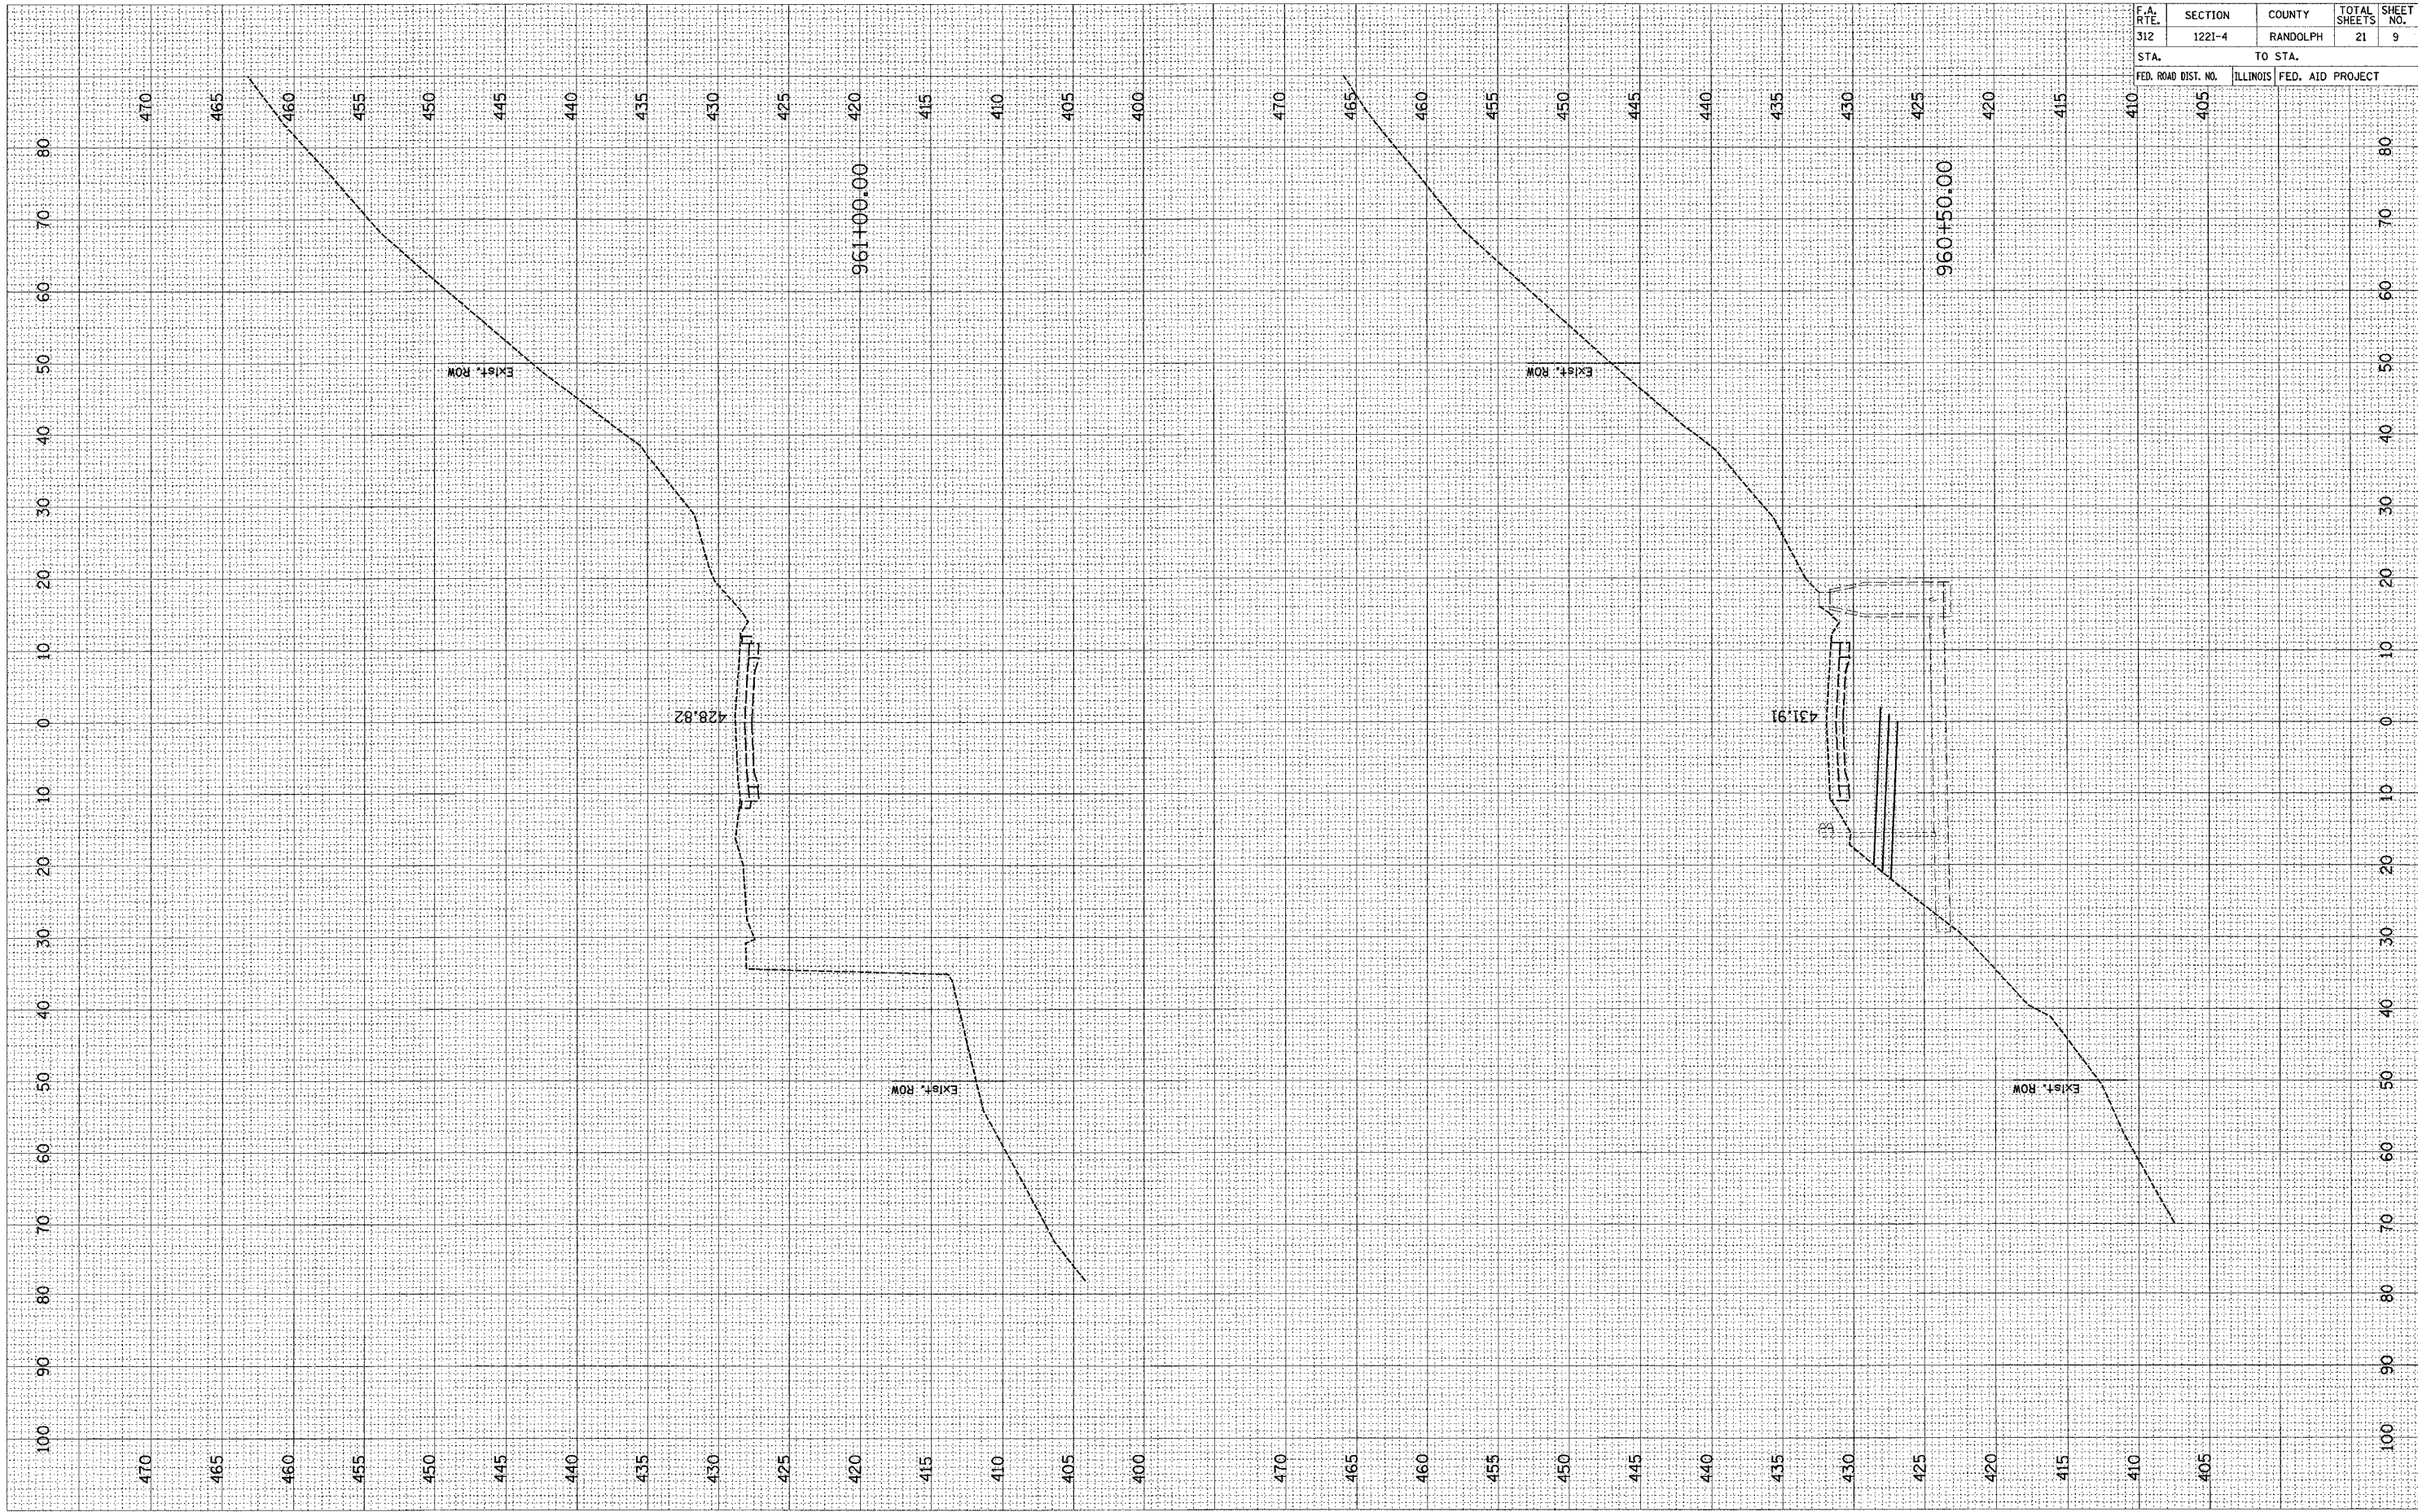

F.A. DIST. NO.	SECTION	COUNTY	TOTAL SHEETS	SHEET NO.
312	1221-4	RANDOLPH	21	9
STA. 960+50.00		TO STA. 961+00.00		
FED. ROAD DIST. NO.		ILLINOIS	FED. AID PROJECT	