


FINAL SURVEYED SURVEY BY DATE
 NOTE BOOK SURVEYOR'S NAME
 AREAS CHECKED

ORIGINAL SURVEYED SURVEY BY DATE
 NOTE BOOK SURVEYOR'S NAME
 AREAS CHECKED

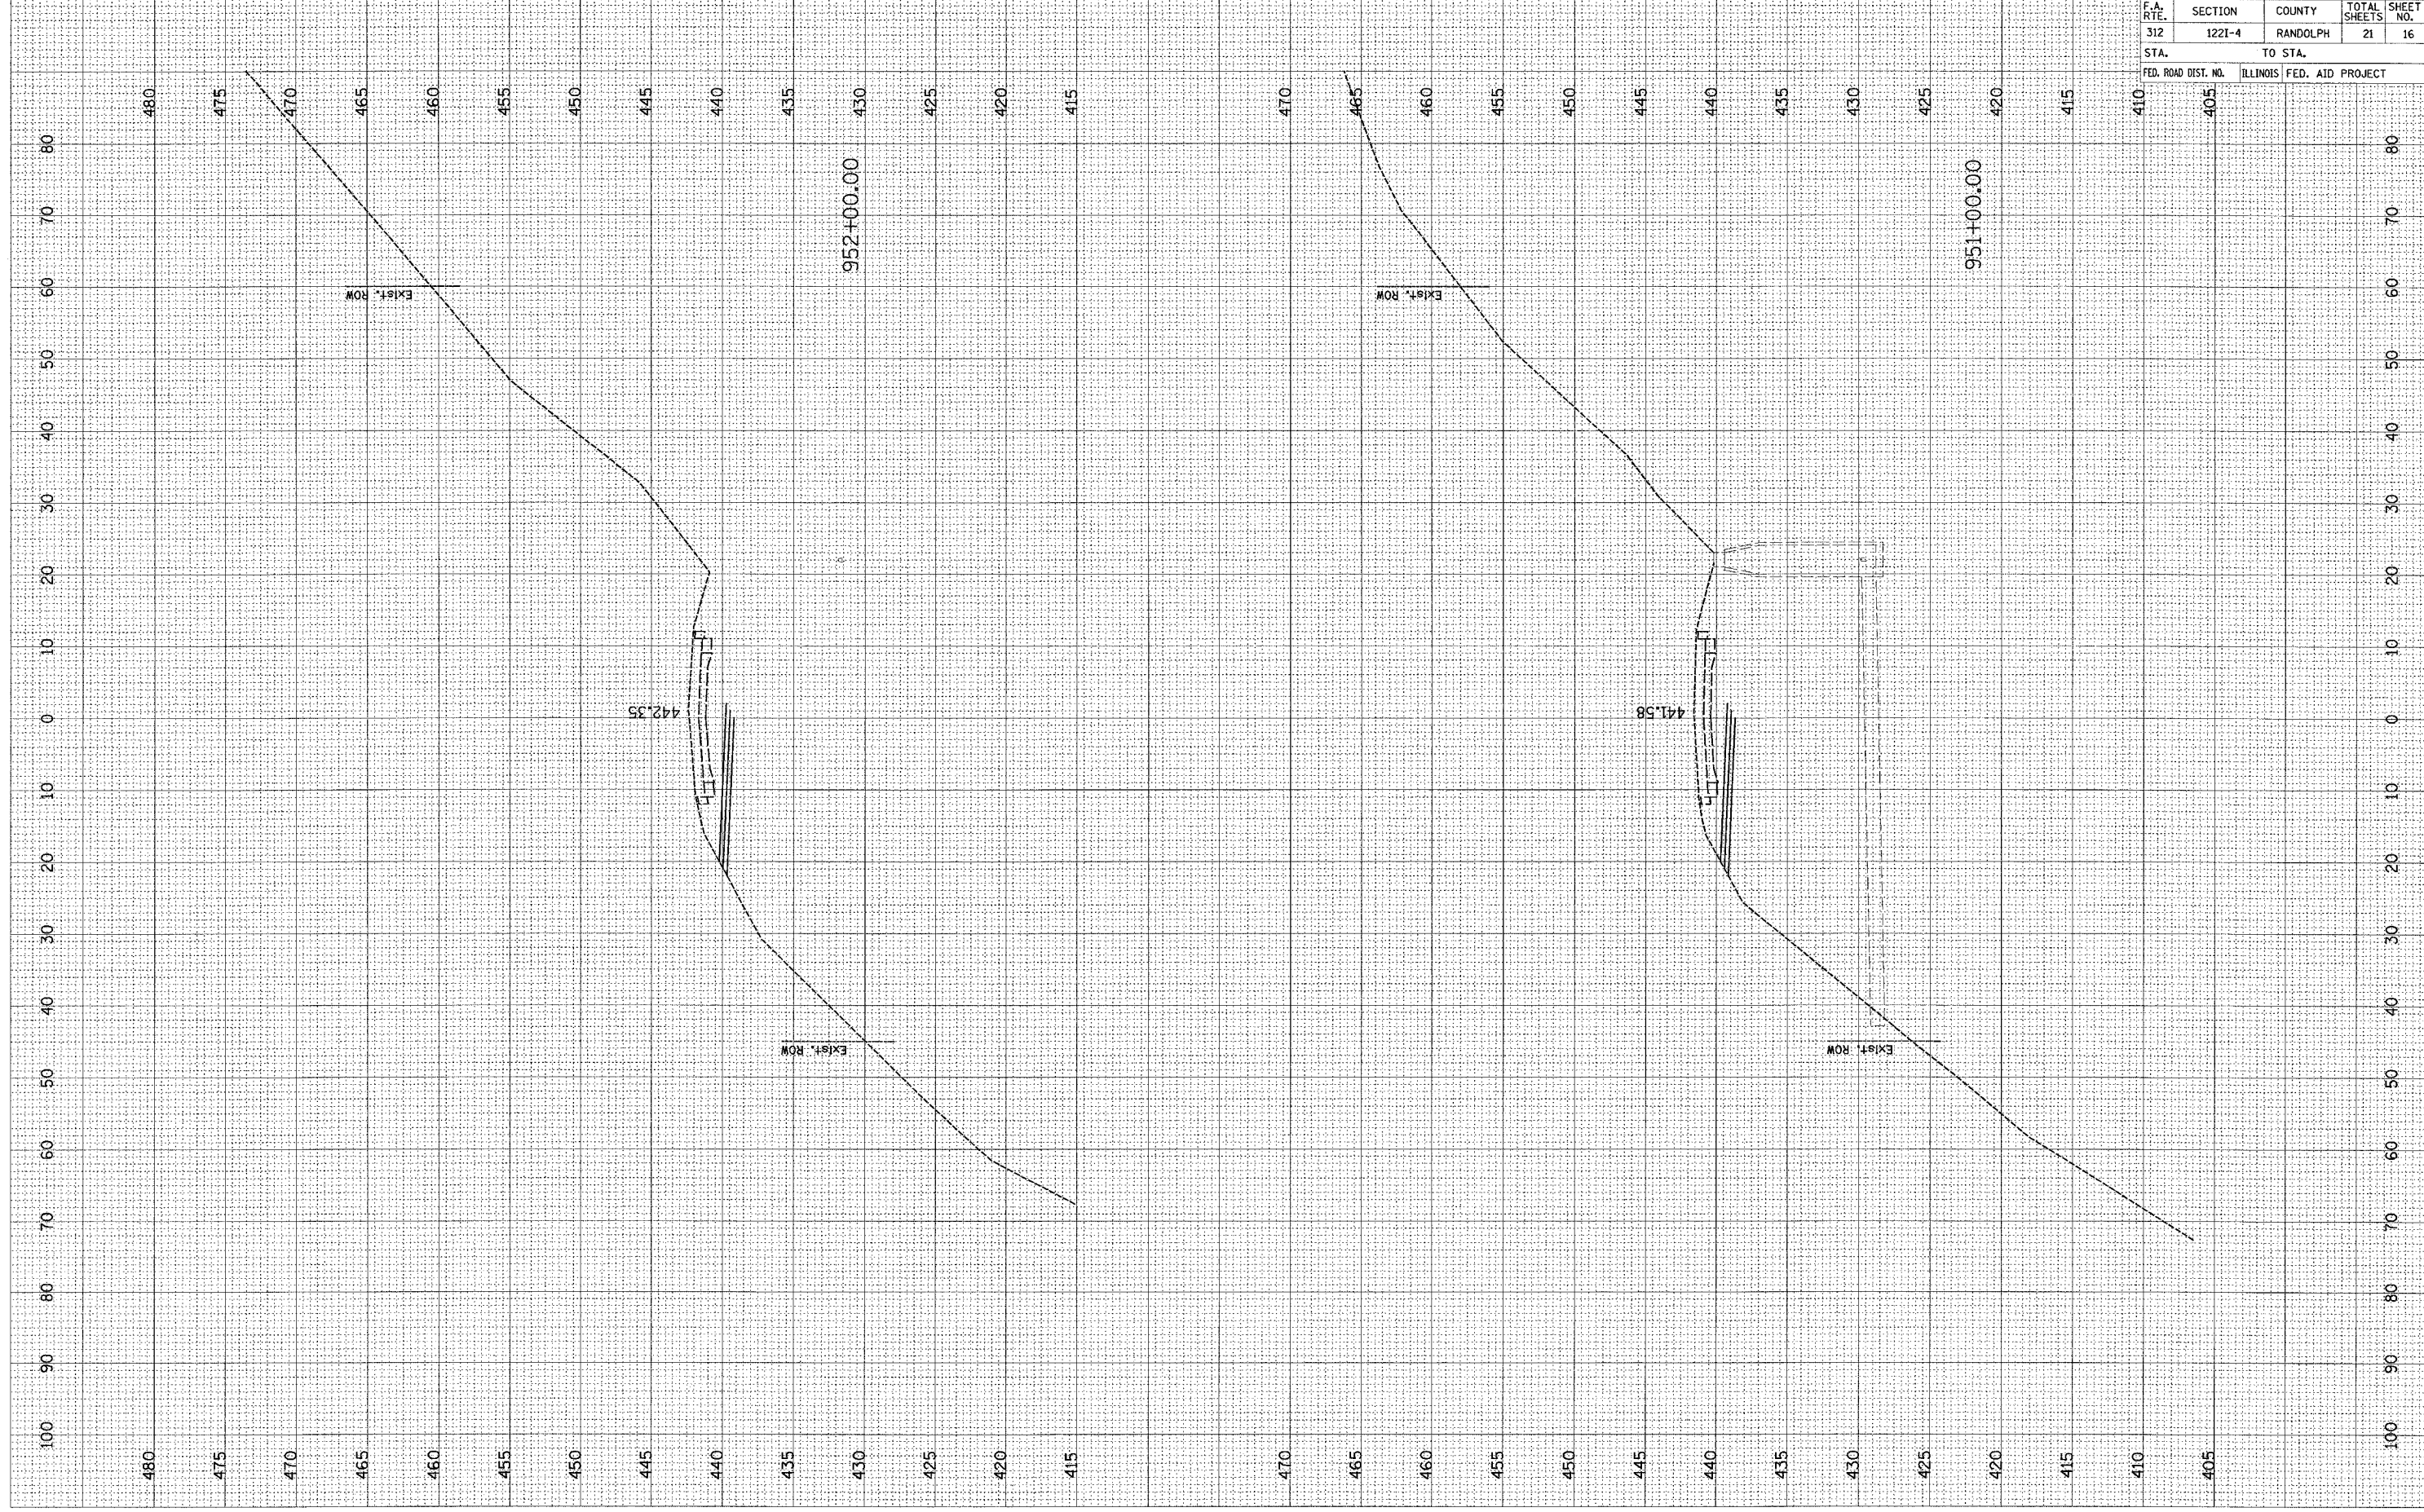

F.A. RTE.	SECTION	COUNTY	TOTAL SHEETS	SHEET NO.
312	1221-4	RANDOLPH	21	16
STA.		TO STA.		
FED. ROAD DIST. NO.		ILLINOIS FED. AID PROJECT		