


FINAL SURVEY BY DATE  
 SURVEYED BY  
 NOTE BOOK NO.  
 TEMPLATE AREAS CHECKED  
 AREAS CHECKED

ORIGINAL SURVEY BY DATE  
 SURVEYED BY  
 NOTE BOOK NO.  
 TEMPLATE AREAS CHECKED  
 AREAS CHECKED

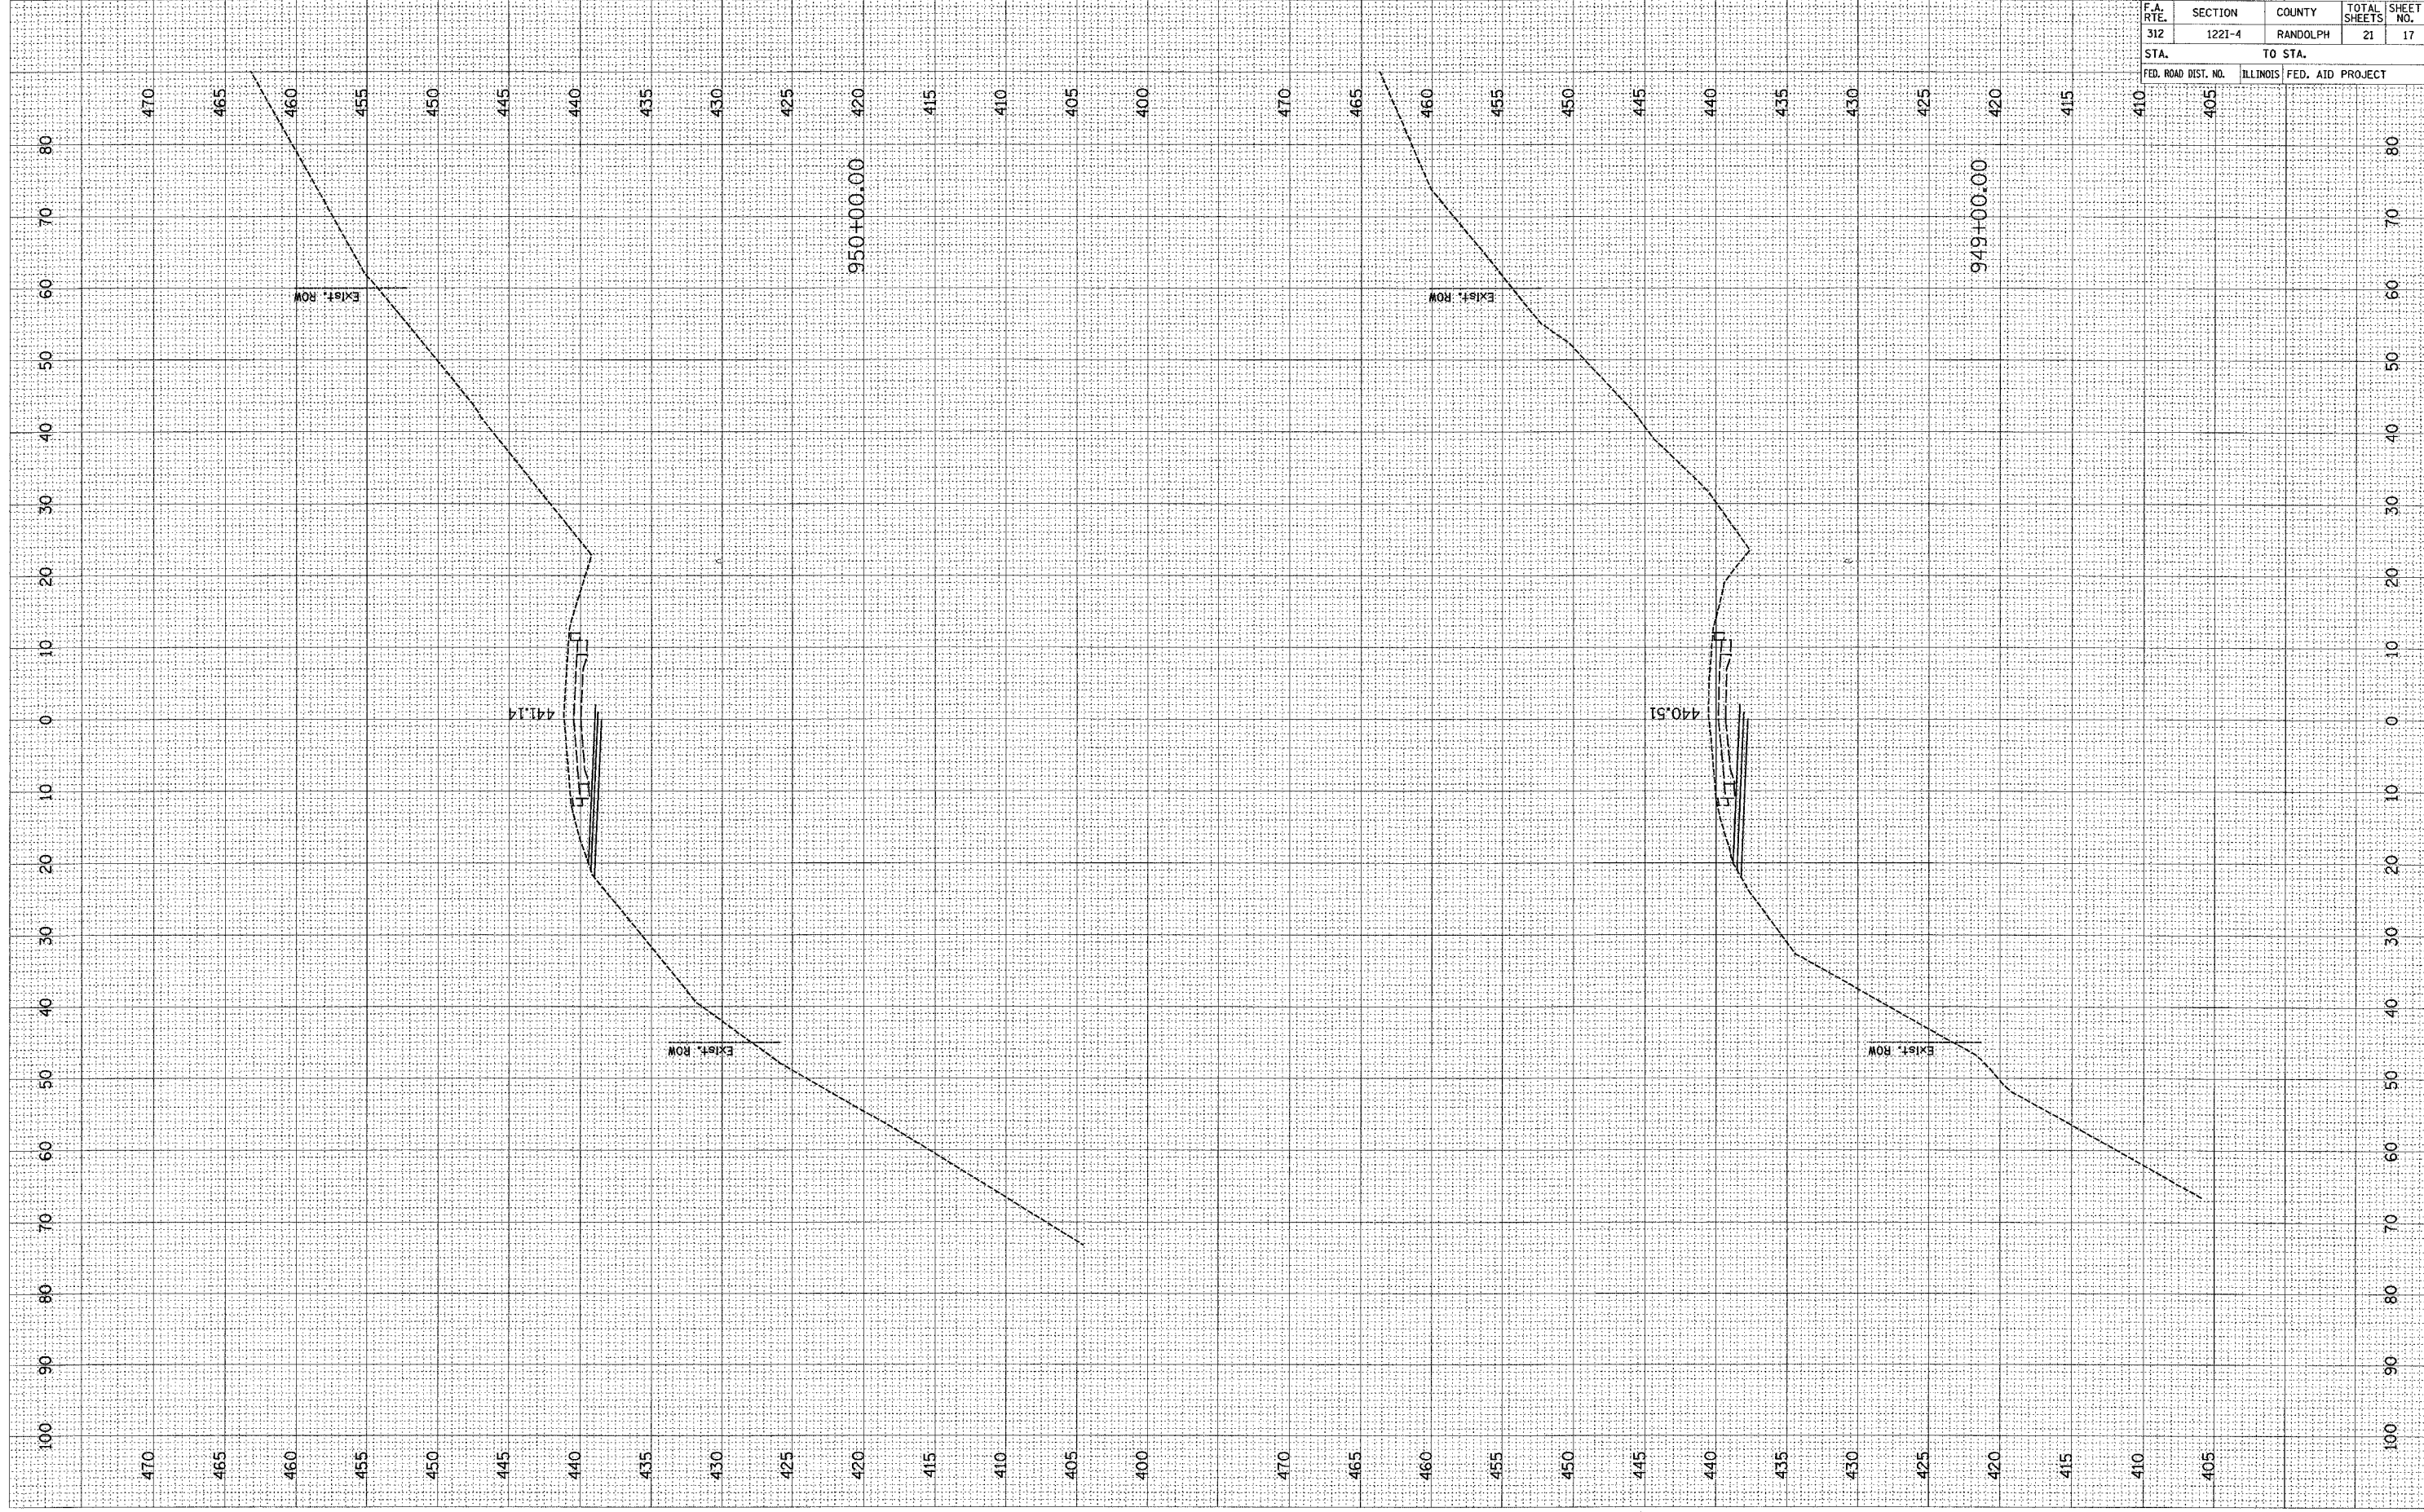

F.A. RT.	SECTION	COUNTY	TOTAL SHEETS	SHEET NO.
312	1221-4	RANDOLPH	21	17
STA. TO STA.		ILLINOIS FED. AID PROJECT		
410	405			