


FINAL SURVEY BY DATE
 SURVEYED BY _____
 NOTE BOOK NO. _____
 TEMPLATE _____
 AREAS CHECKED _____
 AREAS CHECKED _____

ORIGINAL SURVEY BY DATE
 SURVEYED BY _____
 NOTE BOOK NO. _____
 TEMPLATE _____
 AREAS CHECKED _____
 AREAS CHECKED _____

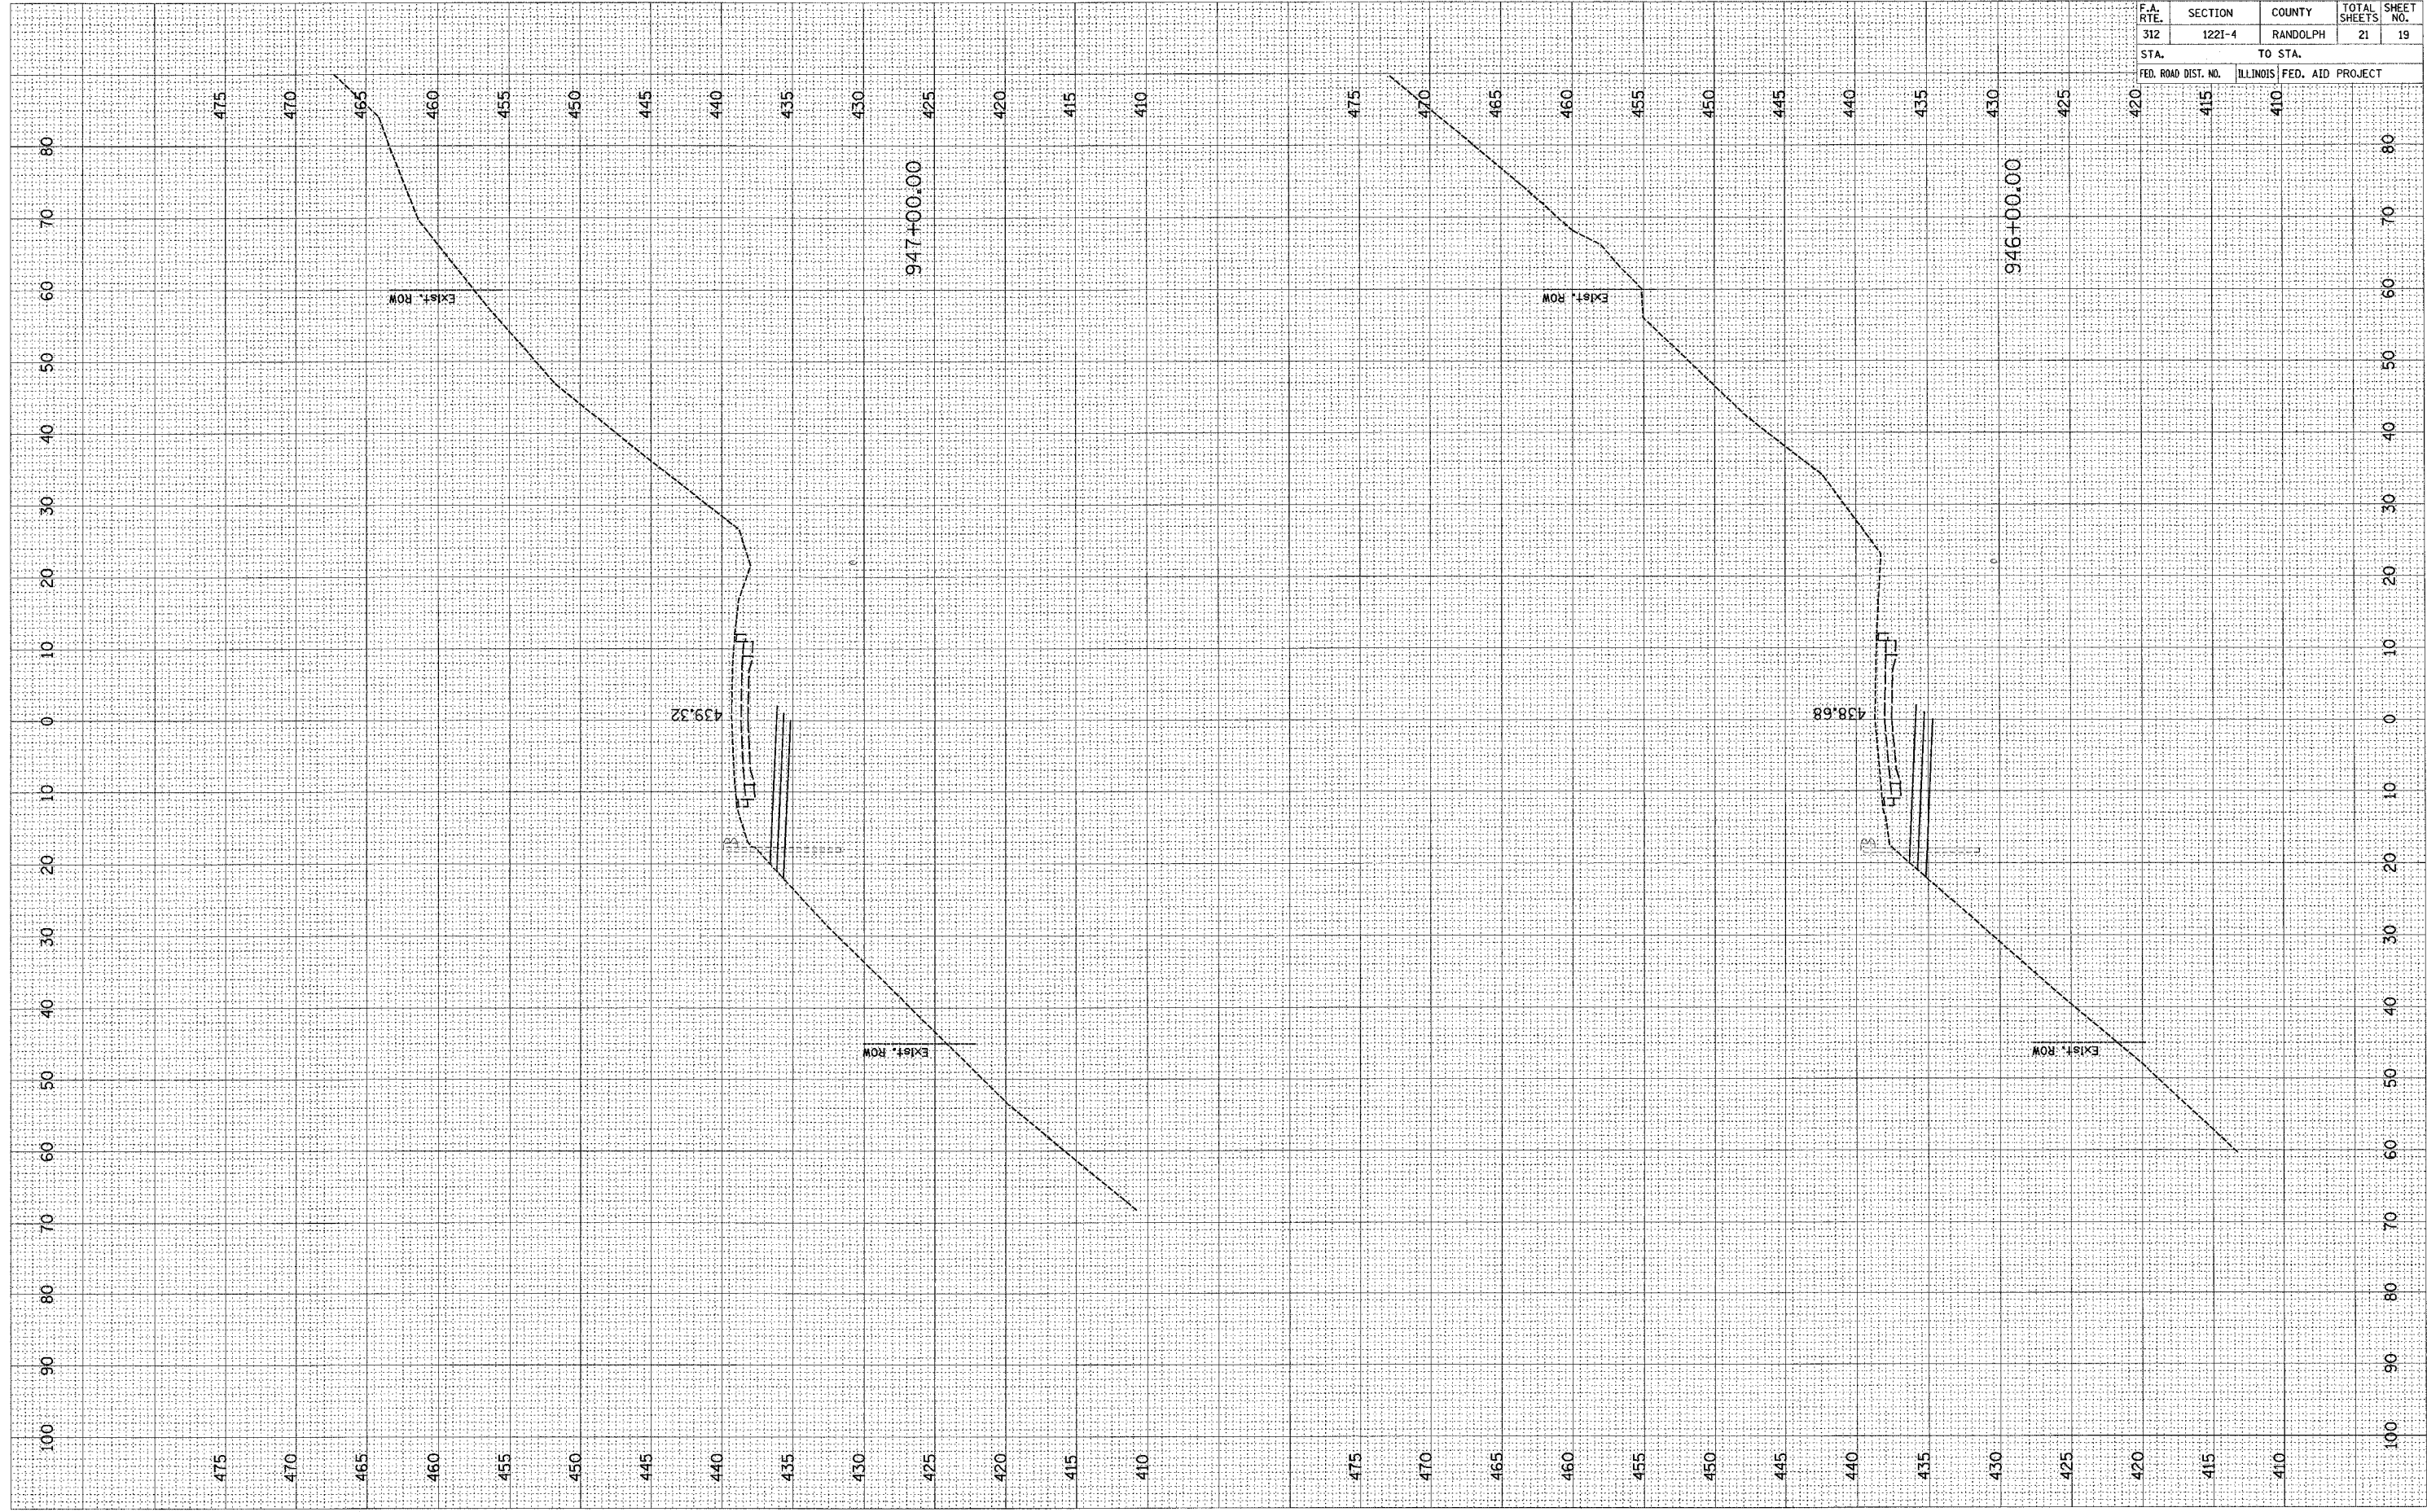

F.A. RTE.	SECTION	COUNTY	TOTAL SHEETS	SHEET NO.
312	122I-4	RANDOLPH	21	19
STA. 415		TO STA. 410		
FED. ROAD DIST. NO.		ILLINOIS FED. AID PROJECT		