


FINAL SURVEY BY DATE  
 SURVEYED SURVEYOR'S NAME  
 NOTE BOOK NO. DATE  
 TEMPLATE NO. DATE  
 AREAS CHECKED  
 INITIALS

ORIGINAL SURVEY BY DATE  
 SURVEYED SURVEYOR'S NAME  
 NOTE BOOK NO. DATE  
 TEMPLATE NO. DATE  
 AREAS CHECKED  
 INITIALS

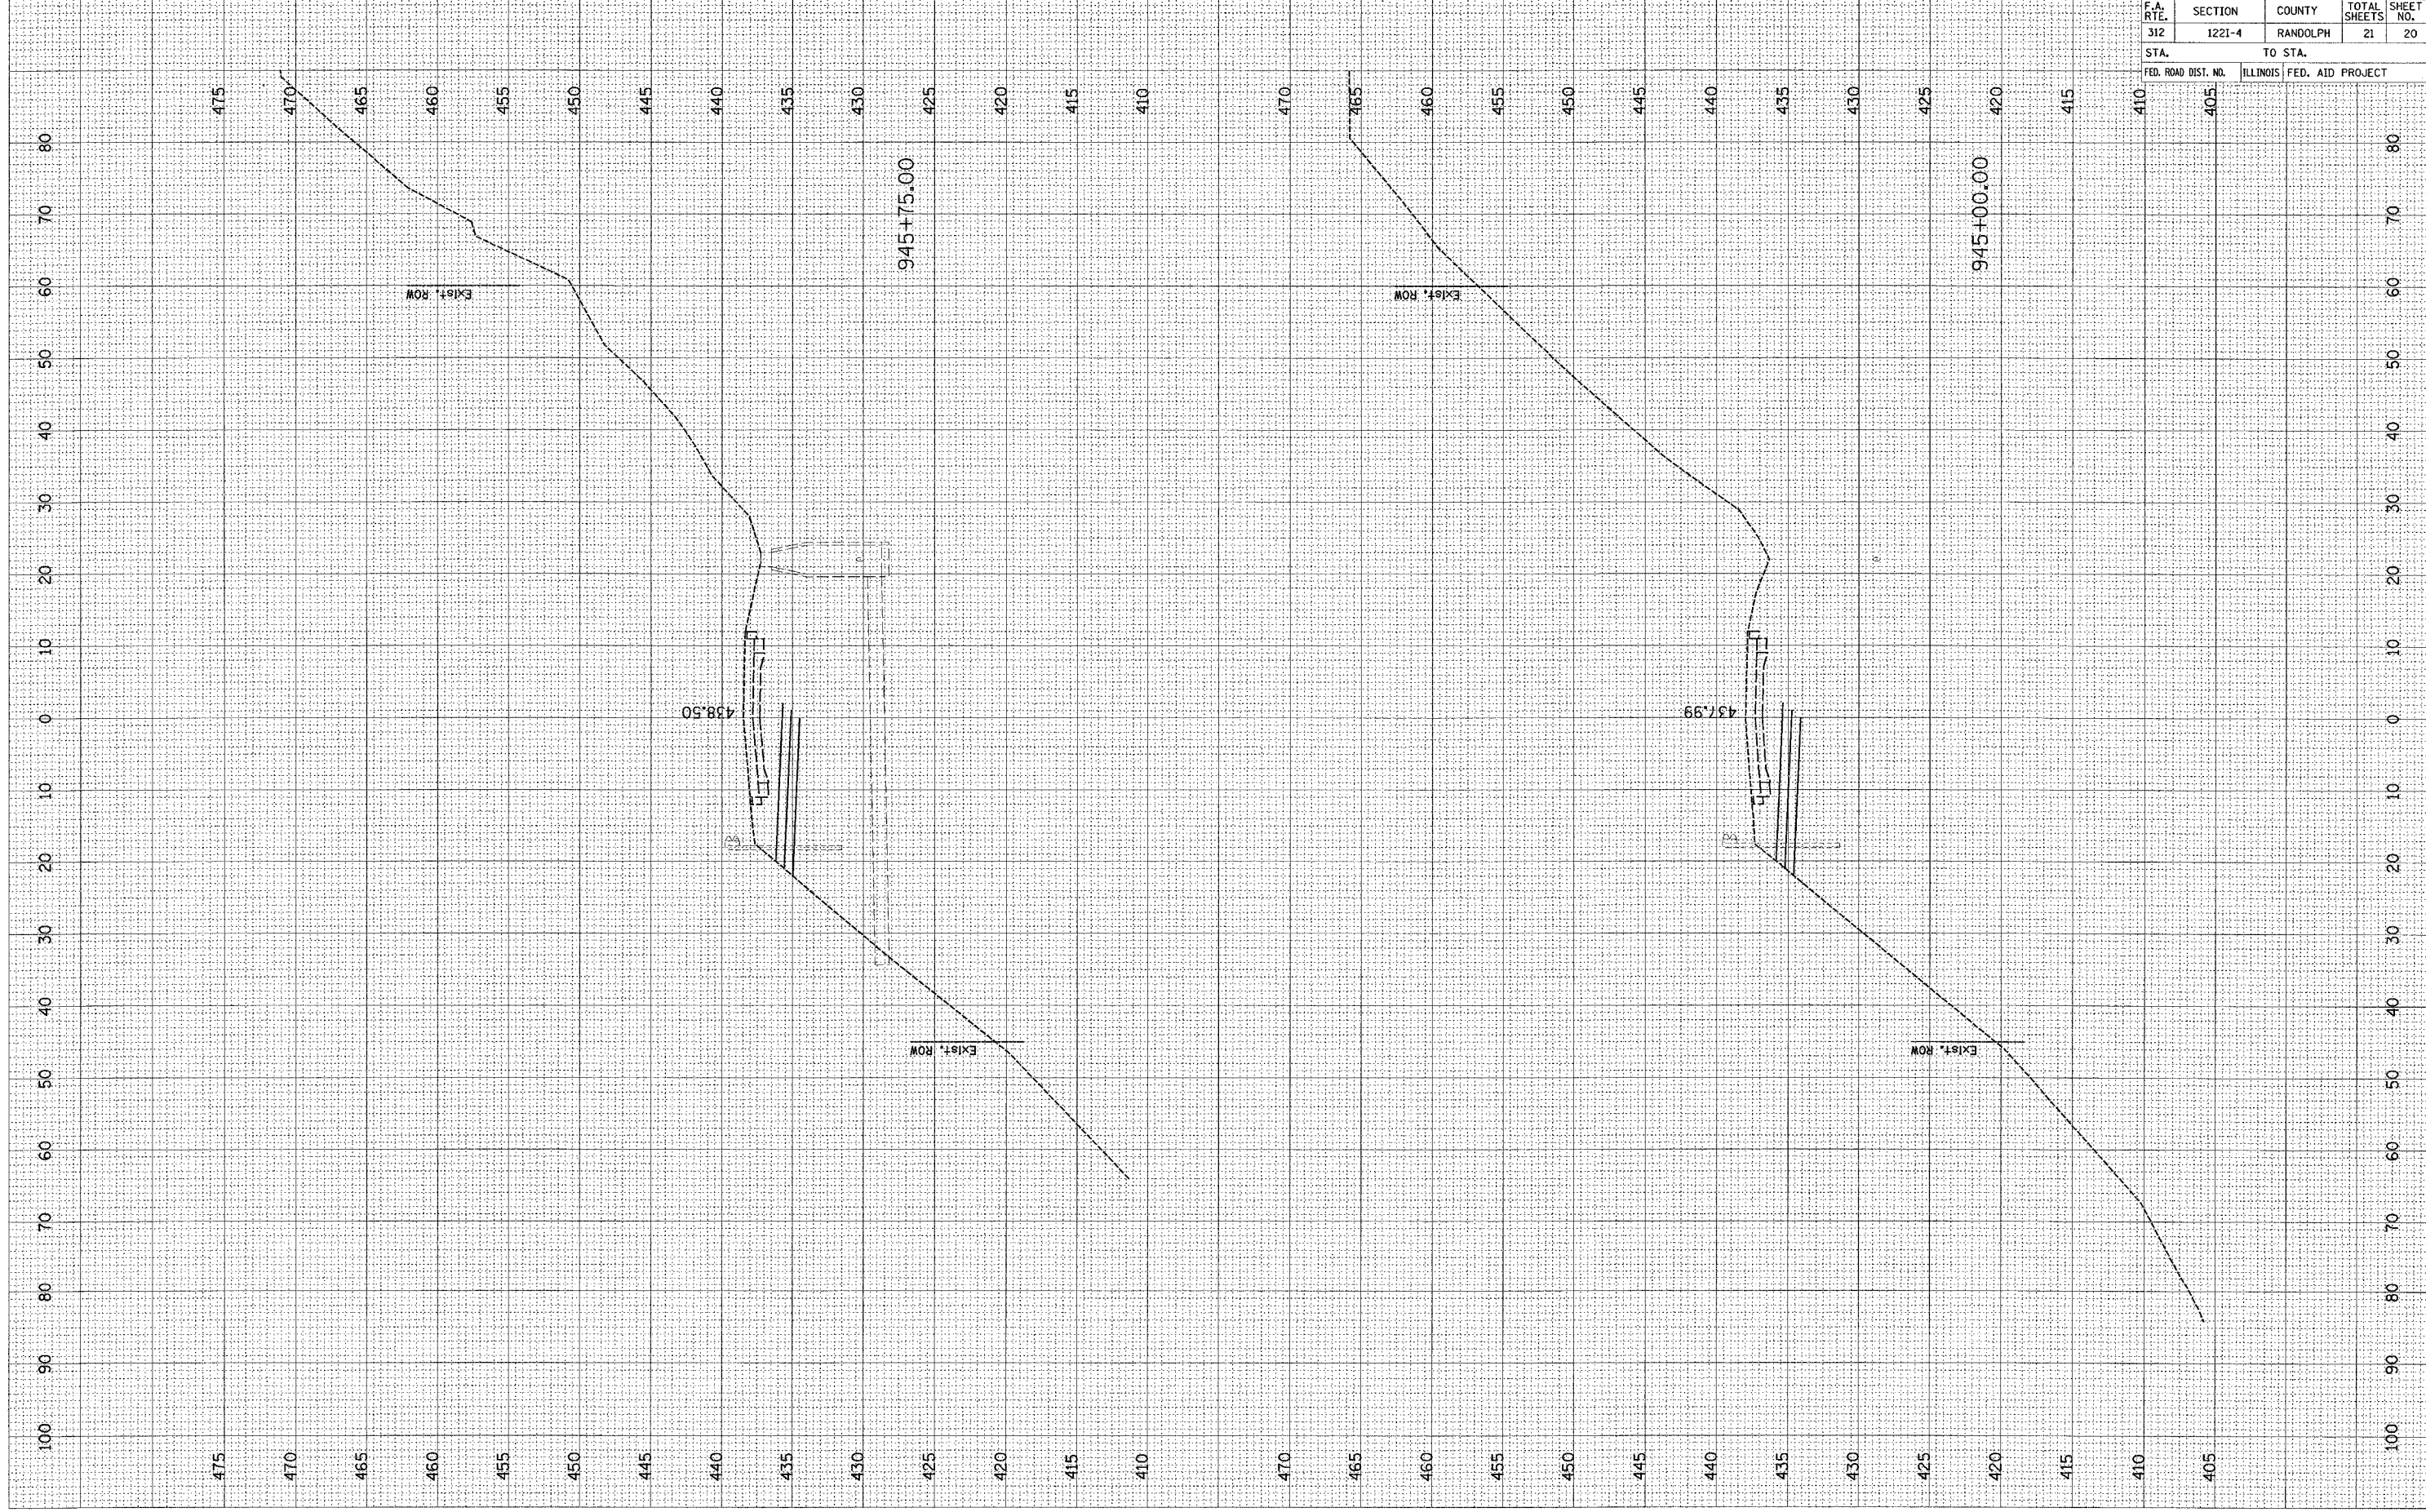

F.A. RTE.	SECTION	COUNTY	TOTAL SHEETS	SHEET NO.
312	1221-4	RANDOLPH	21	20
STA. TO STA.		ILLINOIS FED. AID PROJECT		
410 405				