


FINAL SURVEYED SURVEY PLOTTED NOTE BOOK NO. BY DATE

ORIGINAL SURVEYED SURVEY PLOTTED NOTE BOOK NO. BY DATE

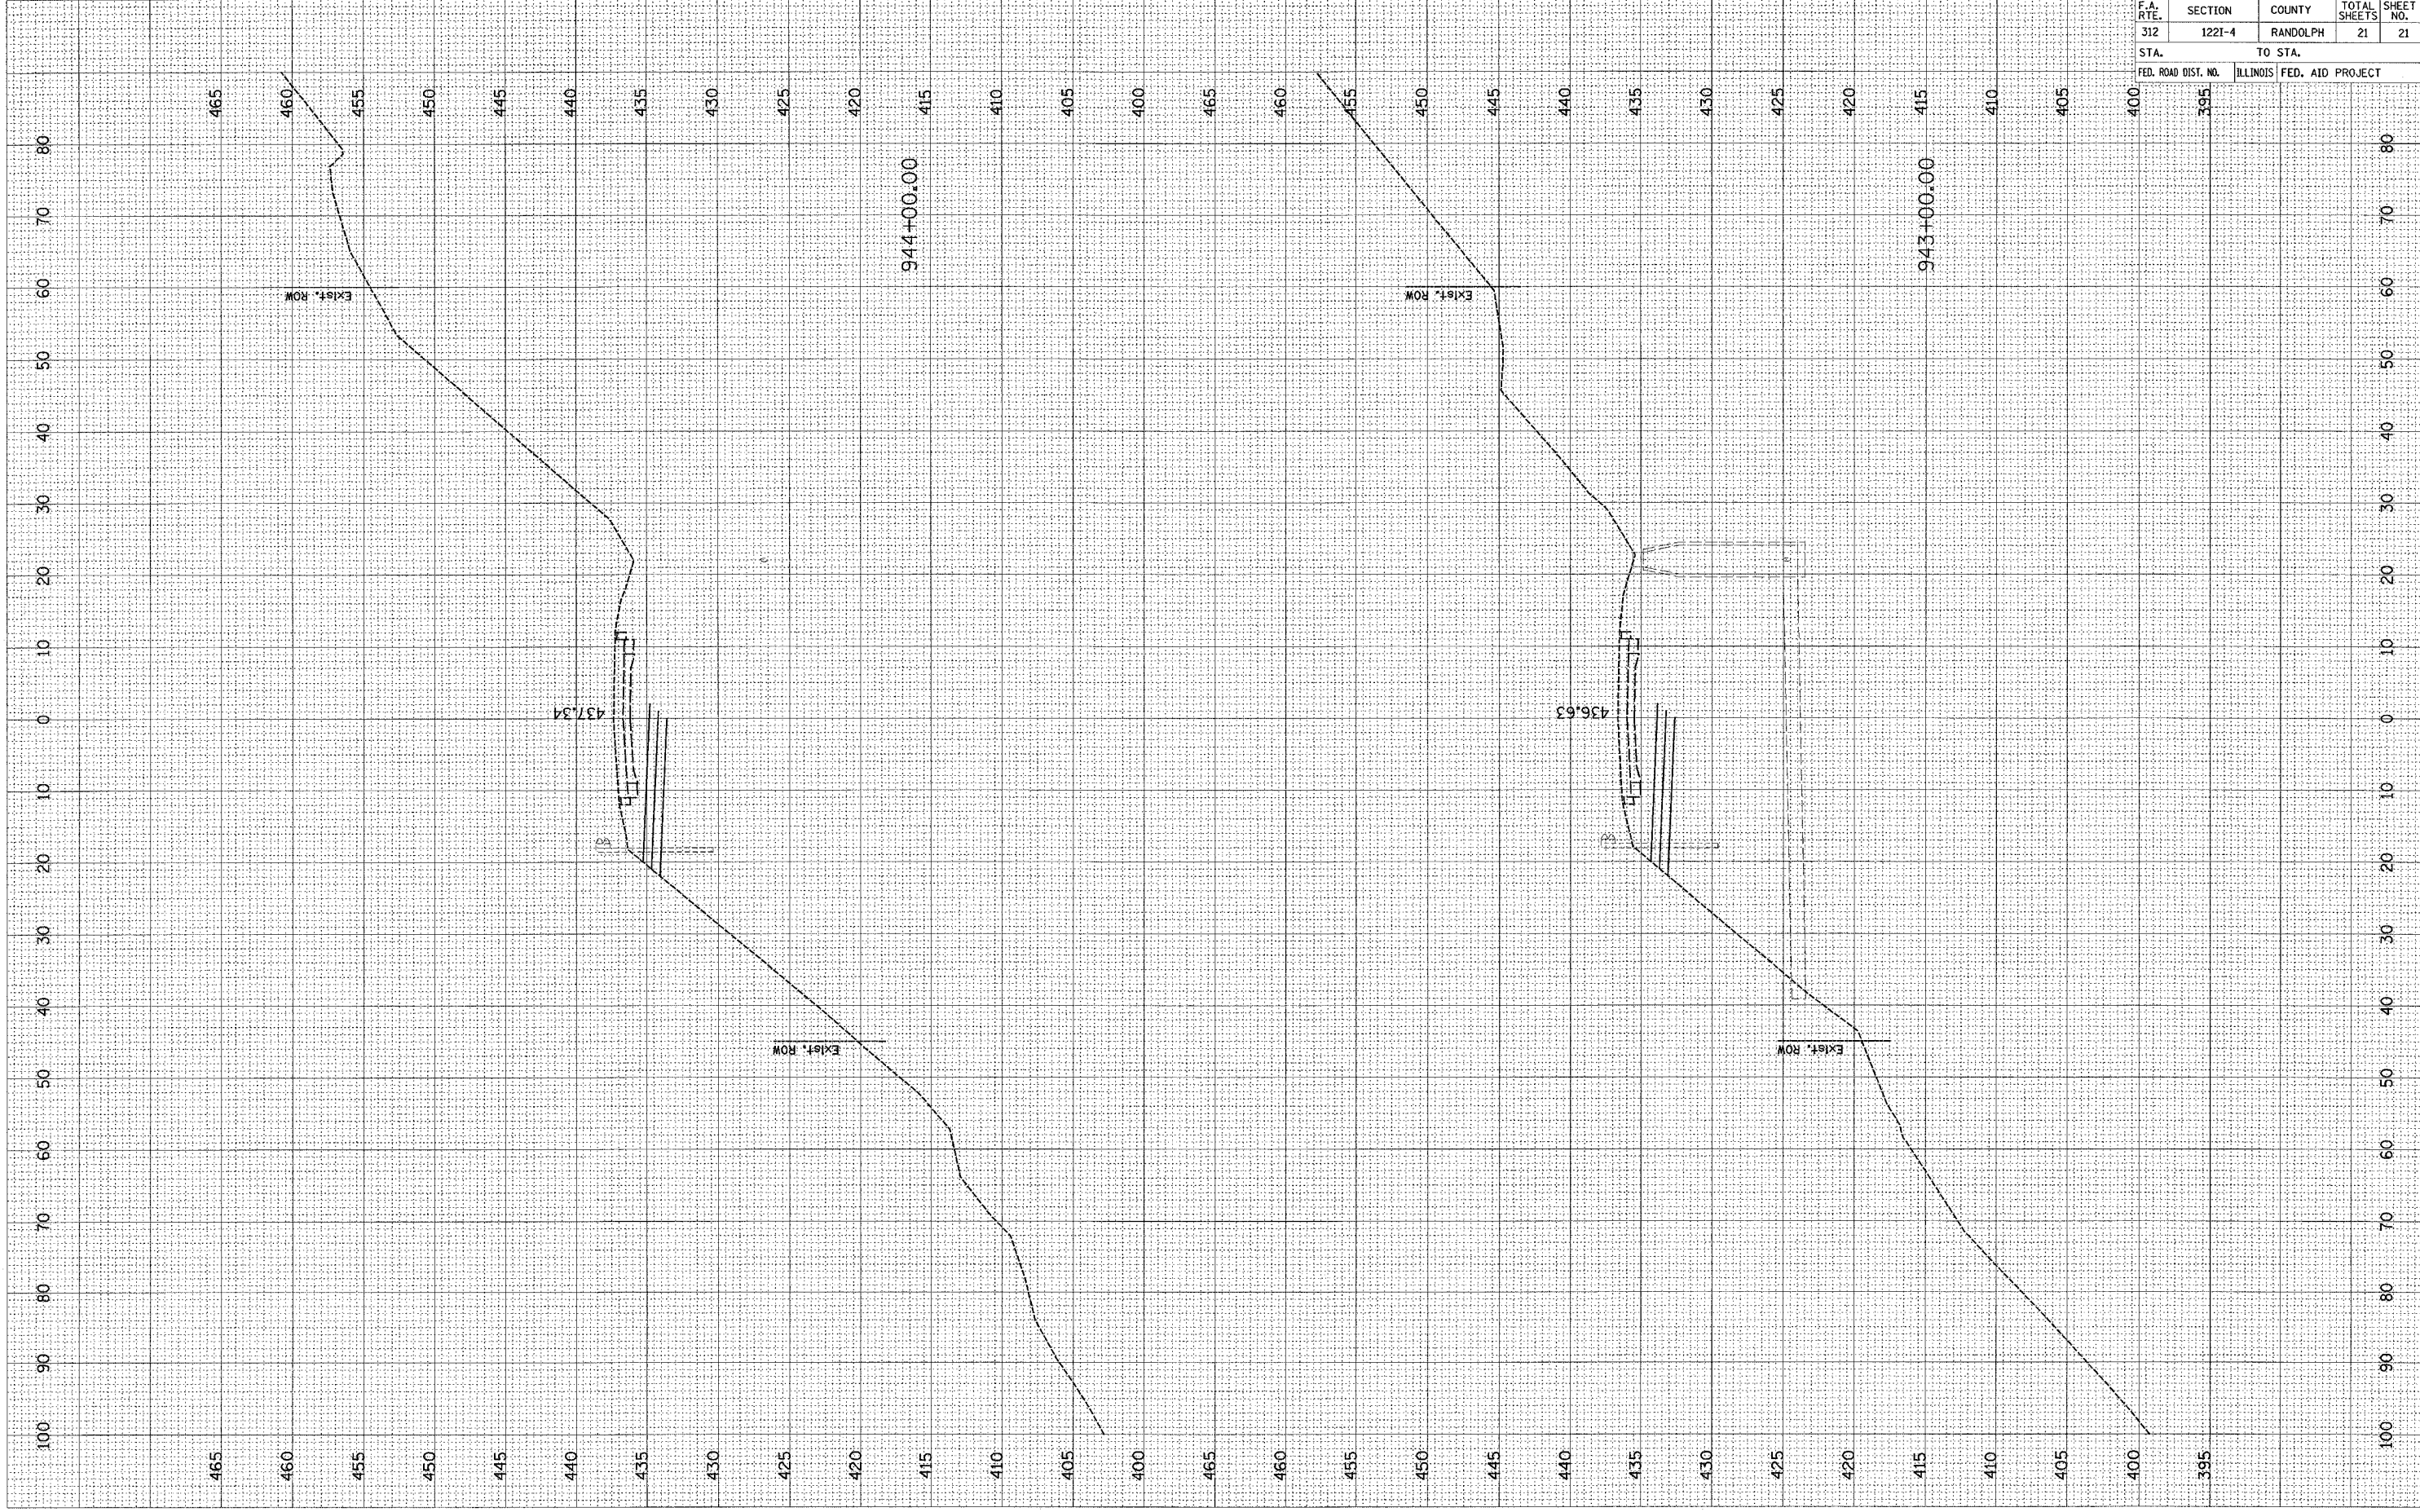

F.A. RTE.	SECTION	COUNTY	TOTAL SHEETS	SHEET NO.
312	1221-4	RANDOLPH	21	21
STA.		TO STA.		
FED. ROAD DIST. NO.		ILLINOIS FED. AID PROJECT		