

F.A.P. RTE.	SECTION	COUNTY	TOTAL SHEETS	SHEET NO.
789	68-BR-1	MADISON	24	6
STA.		TO STA.		
FED. ROAD DIST. NO.		ILLINOIS FED. AID PROJECT		
CONTRACT NO. 76896				


NOTES

1. ALL SIGNS REQUIRED WILL BE SUPPLIED TO THE CONTRACTOR BY I.D.O.T. CONTACT JEAN SLAPE @ (618) 346-3289.
2. THE CONTRACTOR SHALL FURNISH THE POSTS AND ERECT SIGNS AT THE LOCATIONS SHOWN ON THIS SHEET, AS DIRECTED BY THE RE/RT. THE POSTS SHALL REMAIN THE PROPERTY OF THE CONTRACTOR.
3. THE CONTRACTOR SHALL GIVE ILLINOIS DEPARTMENT OF TRANSPORTATION, BUREAU OF OPERATIONS TWO WEEKS NOTICE FOR SIGNS. THE CONTRACTOR SHALL PICK UP THE SIGNS AT THE T.M. BUILDING IN FAIRVIEW HEIGHTS, AND RETURN THEM UPON COMPLETION OF THE CONTRACT. ANY SIGNS DAMAGED BY CONSTRUCTION ACTIVITIES SHALL BE REPLACED AT THE CONTRACTOR'S EXPENSE.
4. THE ABOVE NOTED WORK SHALL BE PAID FOR AT THE CONTRACT UNIT PRICE, LUMP SUM, FOR WIDE LOAD SIGNING AND NO OTHER COMPENSATION WILL BE ALLOWED.
5. SIGN SPACING WILL BE 400' OR TO FIT FIELD CONDITIONS.
6. THE HEIGHT TO THE BOTTOM OF THE LOWEST SIGN SHALL NOT BE LESS THAN 6'.



SIGNS REQUIRED

MAX WIDTH 10 FT 3 IN 1/2 MILE AHEAD	(2)	EAST	(2)
MAX WIDTH 10 FT 3 IN 1 MILES AHEAD	(2)	WEST	(2)
MAX WIDTH 10 FT 3 IN 3 MILES AHEAD	(3)	ILLINOIS 143	(4)

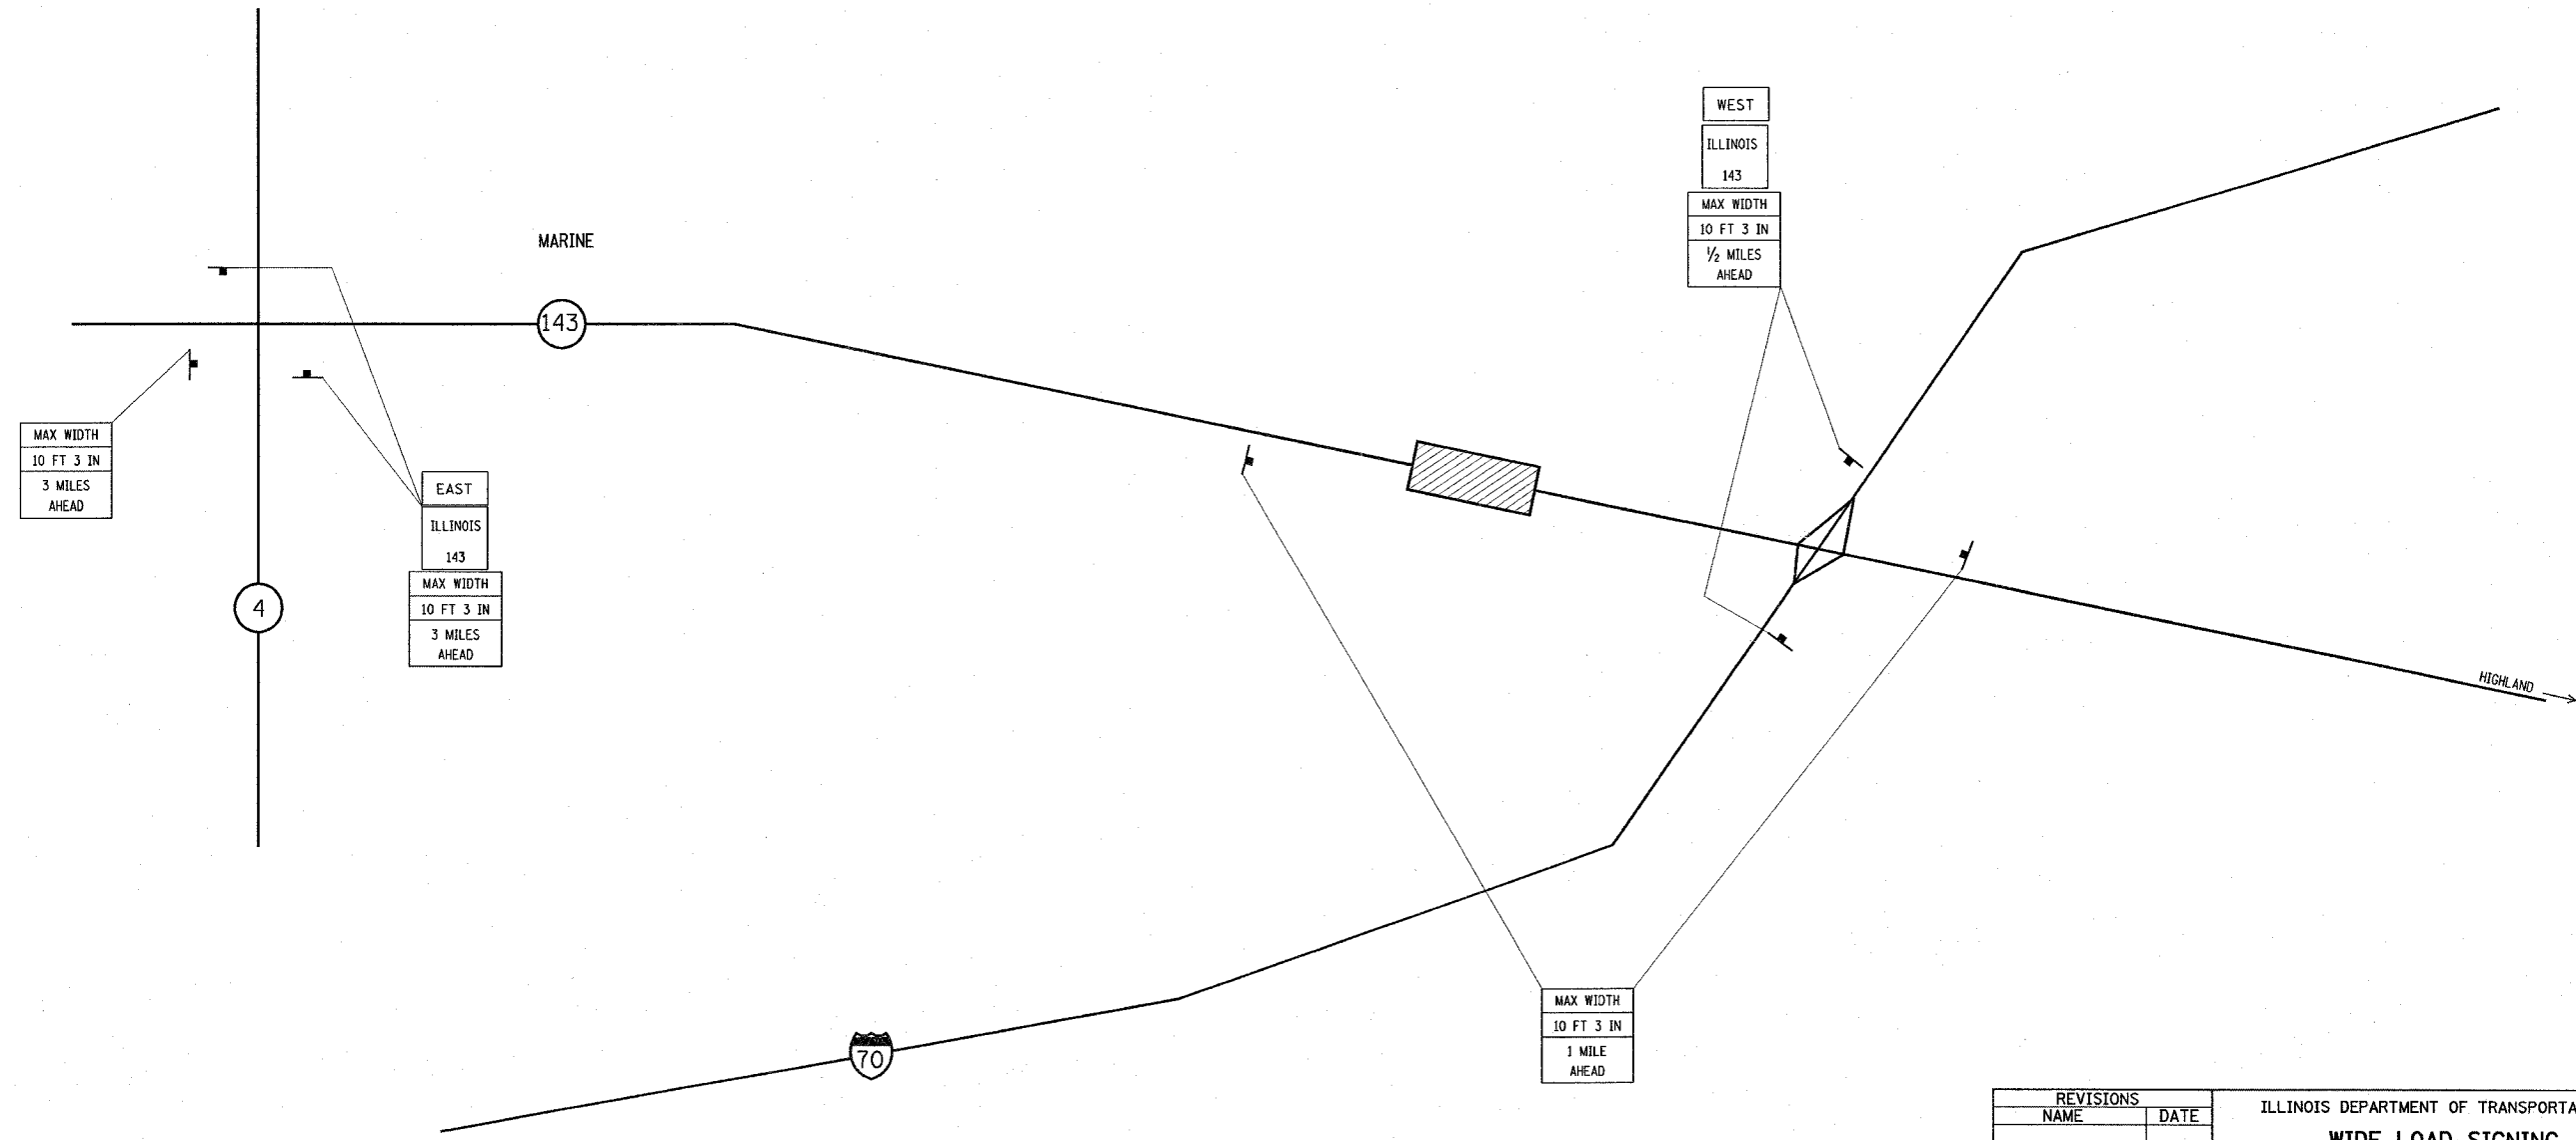

PLOT DATE = 5/15/2006
 FILE NAME = c:\projects\789\68BR1\plan\78968BR1.dgn
 PLOT SCALE = 1/8" = 100'
 REFERENCE = #REF#

REVISIONS	
NAME	DATE

ILLINOIS DEPARTMENT OF TRANSPORTATION
WIDE LOAD SIGNING
 FAP ROUTE 789
 SECTION 68-BR-1
 MADISON COUNTY

VERT. SCALE: DRAWN BY
 HORIZ. CHECKED BY
 DATE