



F.A.P. RTE.	SECTION	COUNTY	TOTAL SHEETS	SHEET NO.
789	68-BR-1	MADISON	24	9
STA. 95+50.00		TO STA. 100+00.00		
FED. ROAD DIST. NO. - ILLINOIS FED. AID PROJECT				

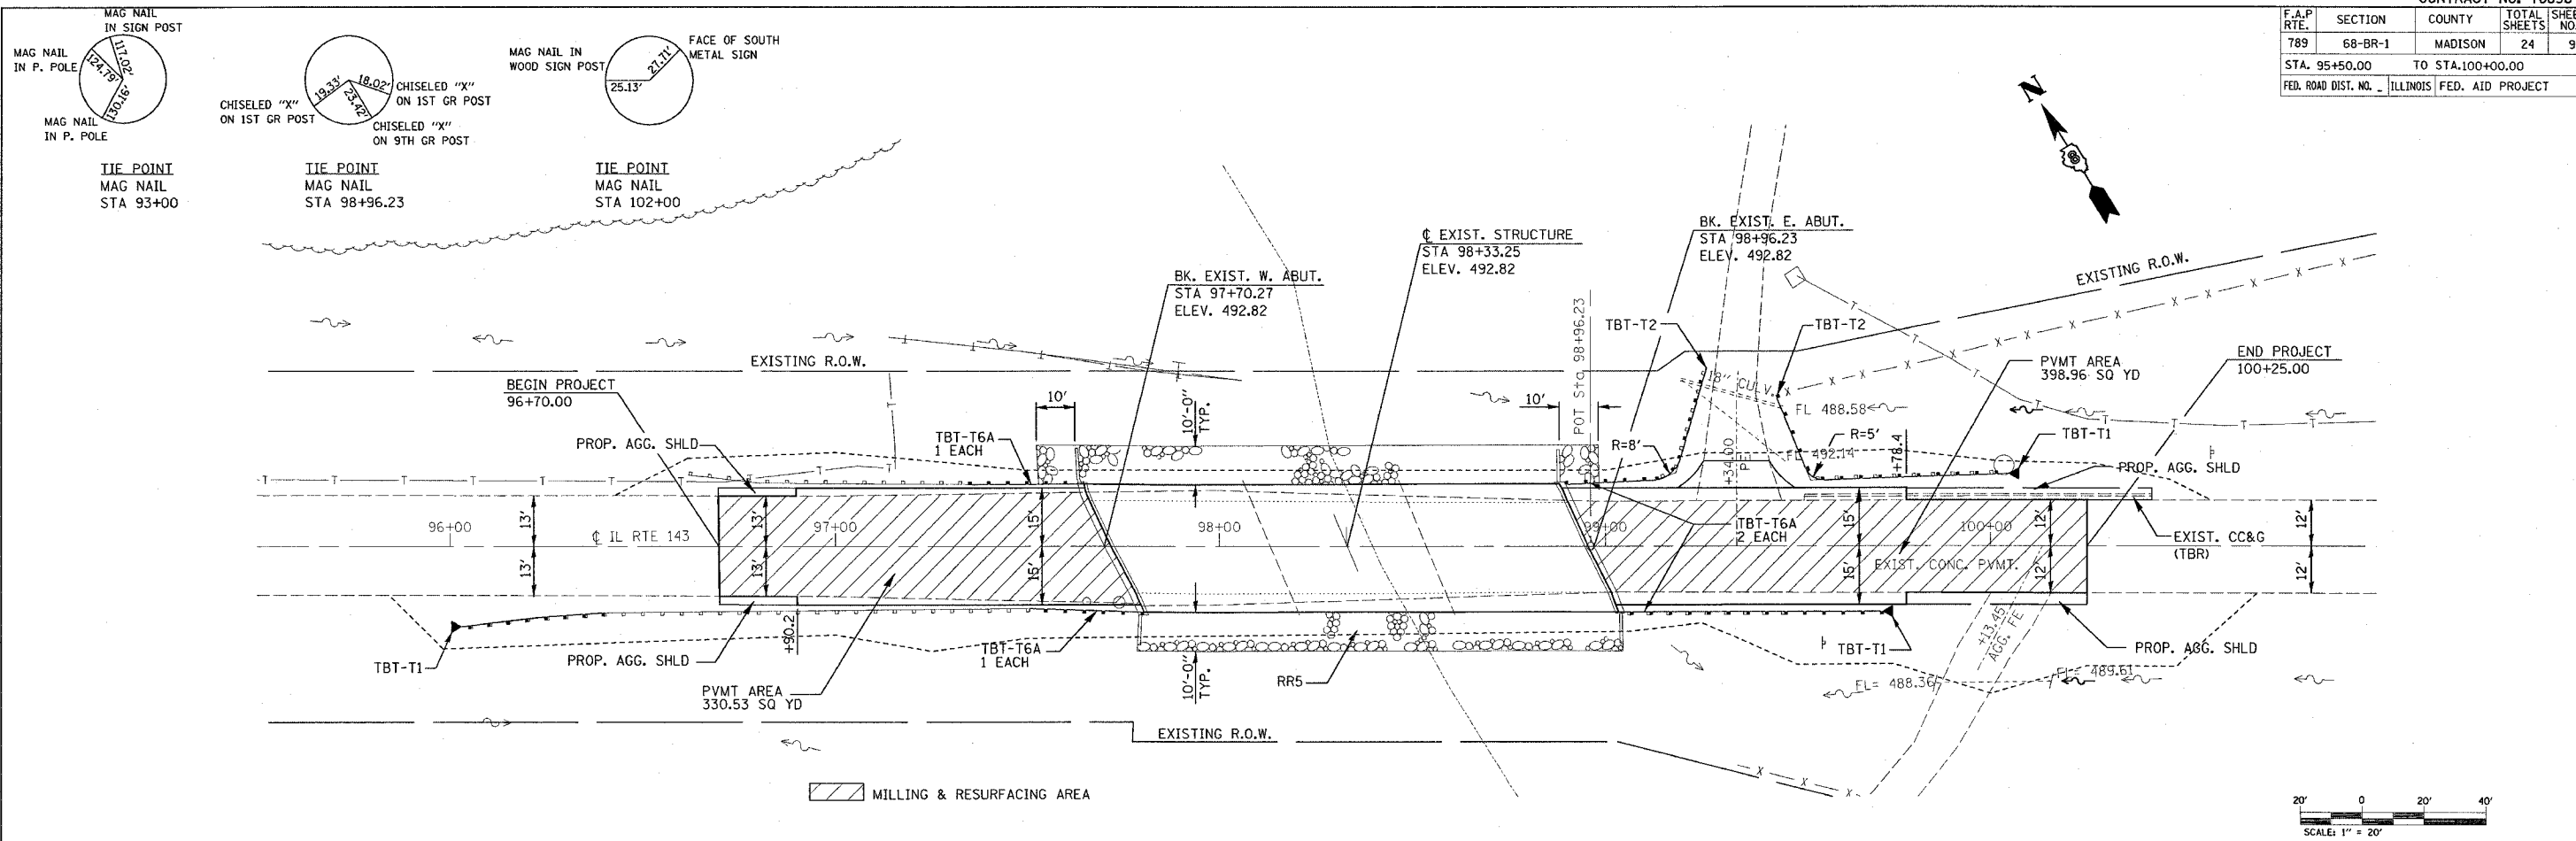

PLAN	DATE	BY
REVISED		
ALTERNATE CHECKED		
NO. FILE NAME		

PROFILE	DATE	BY
GRADES CHECKED		
STRUCTURE NOTATIONS CHECKED		

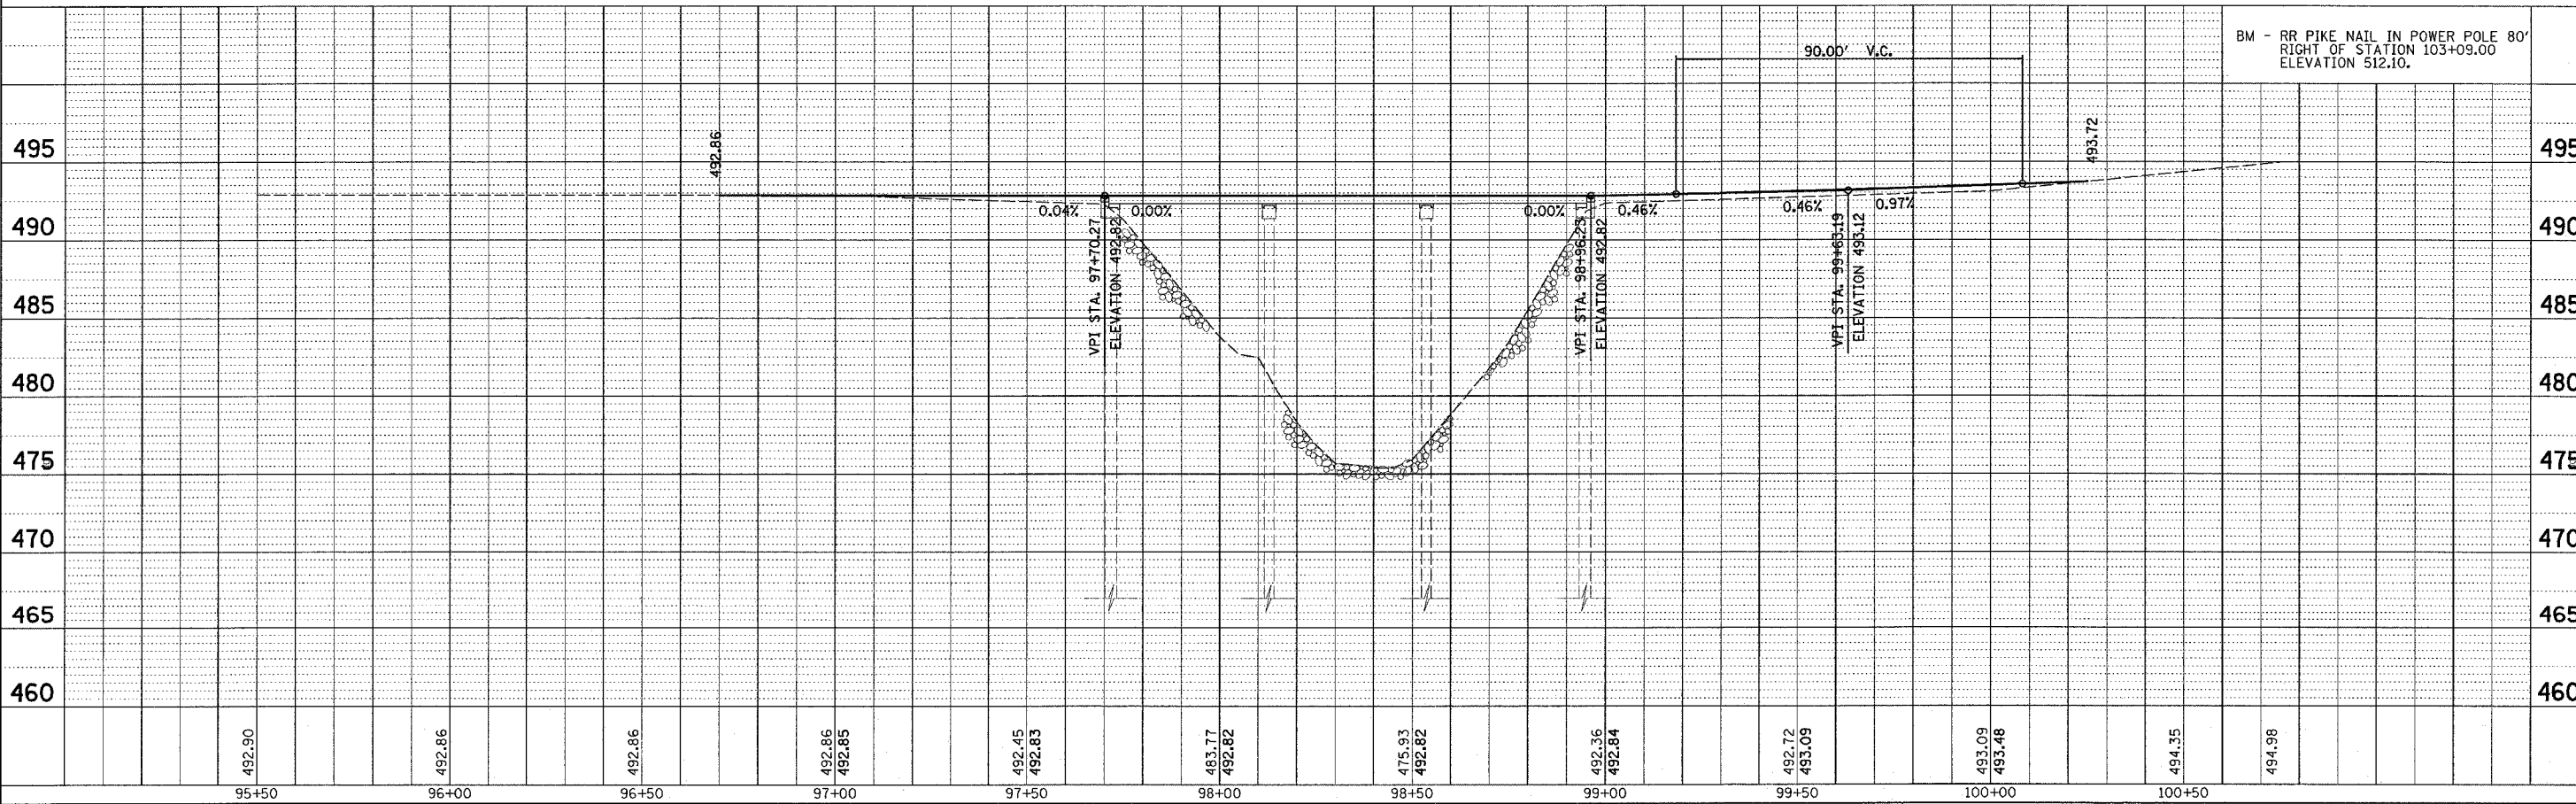

PLOT DATE = 5/15/2006  
 FILE NAME = c:\pwworkspace\76896\plan\pln76896.dgn  
 USER NAME = gblsh