


PLOT DATE = 5/15/2006
 PLOT SCALE = 1" = 40' / IN.
 USER NAME = galish

ORIGINAL SURVEY
 SURVEY PLOTTED
 NOTE BOOK TEMPLATE
 NO. AREAS CHECKED

FINAL SURVEY
 SURVEY PLOTTED
 NOTE BOOK TEMPLATE
 NO. AREAS CHECKED

BY: _____
 DATE: _____

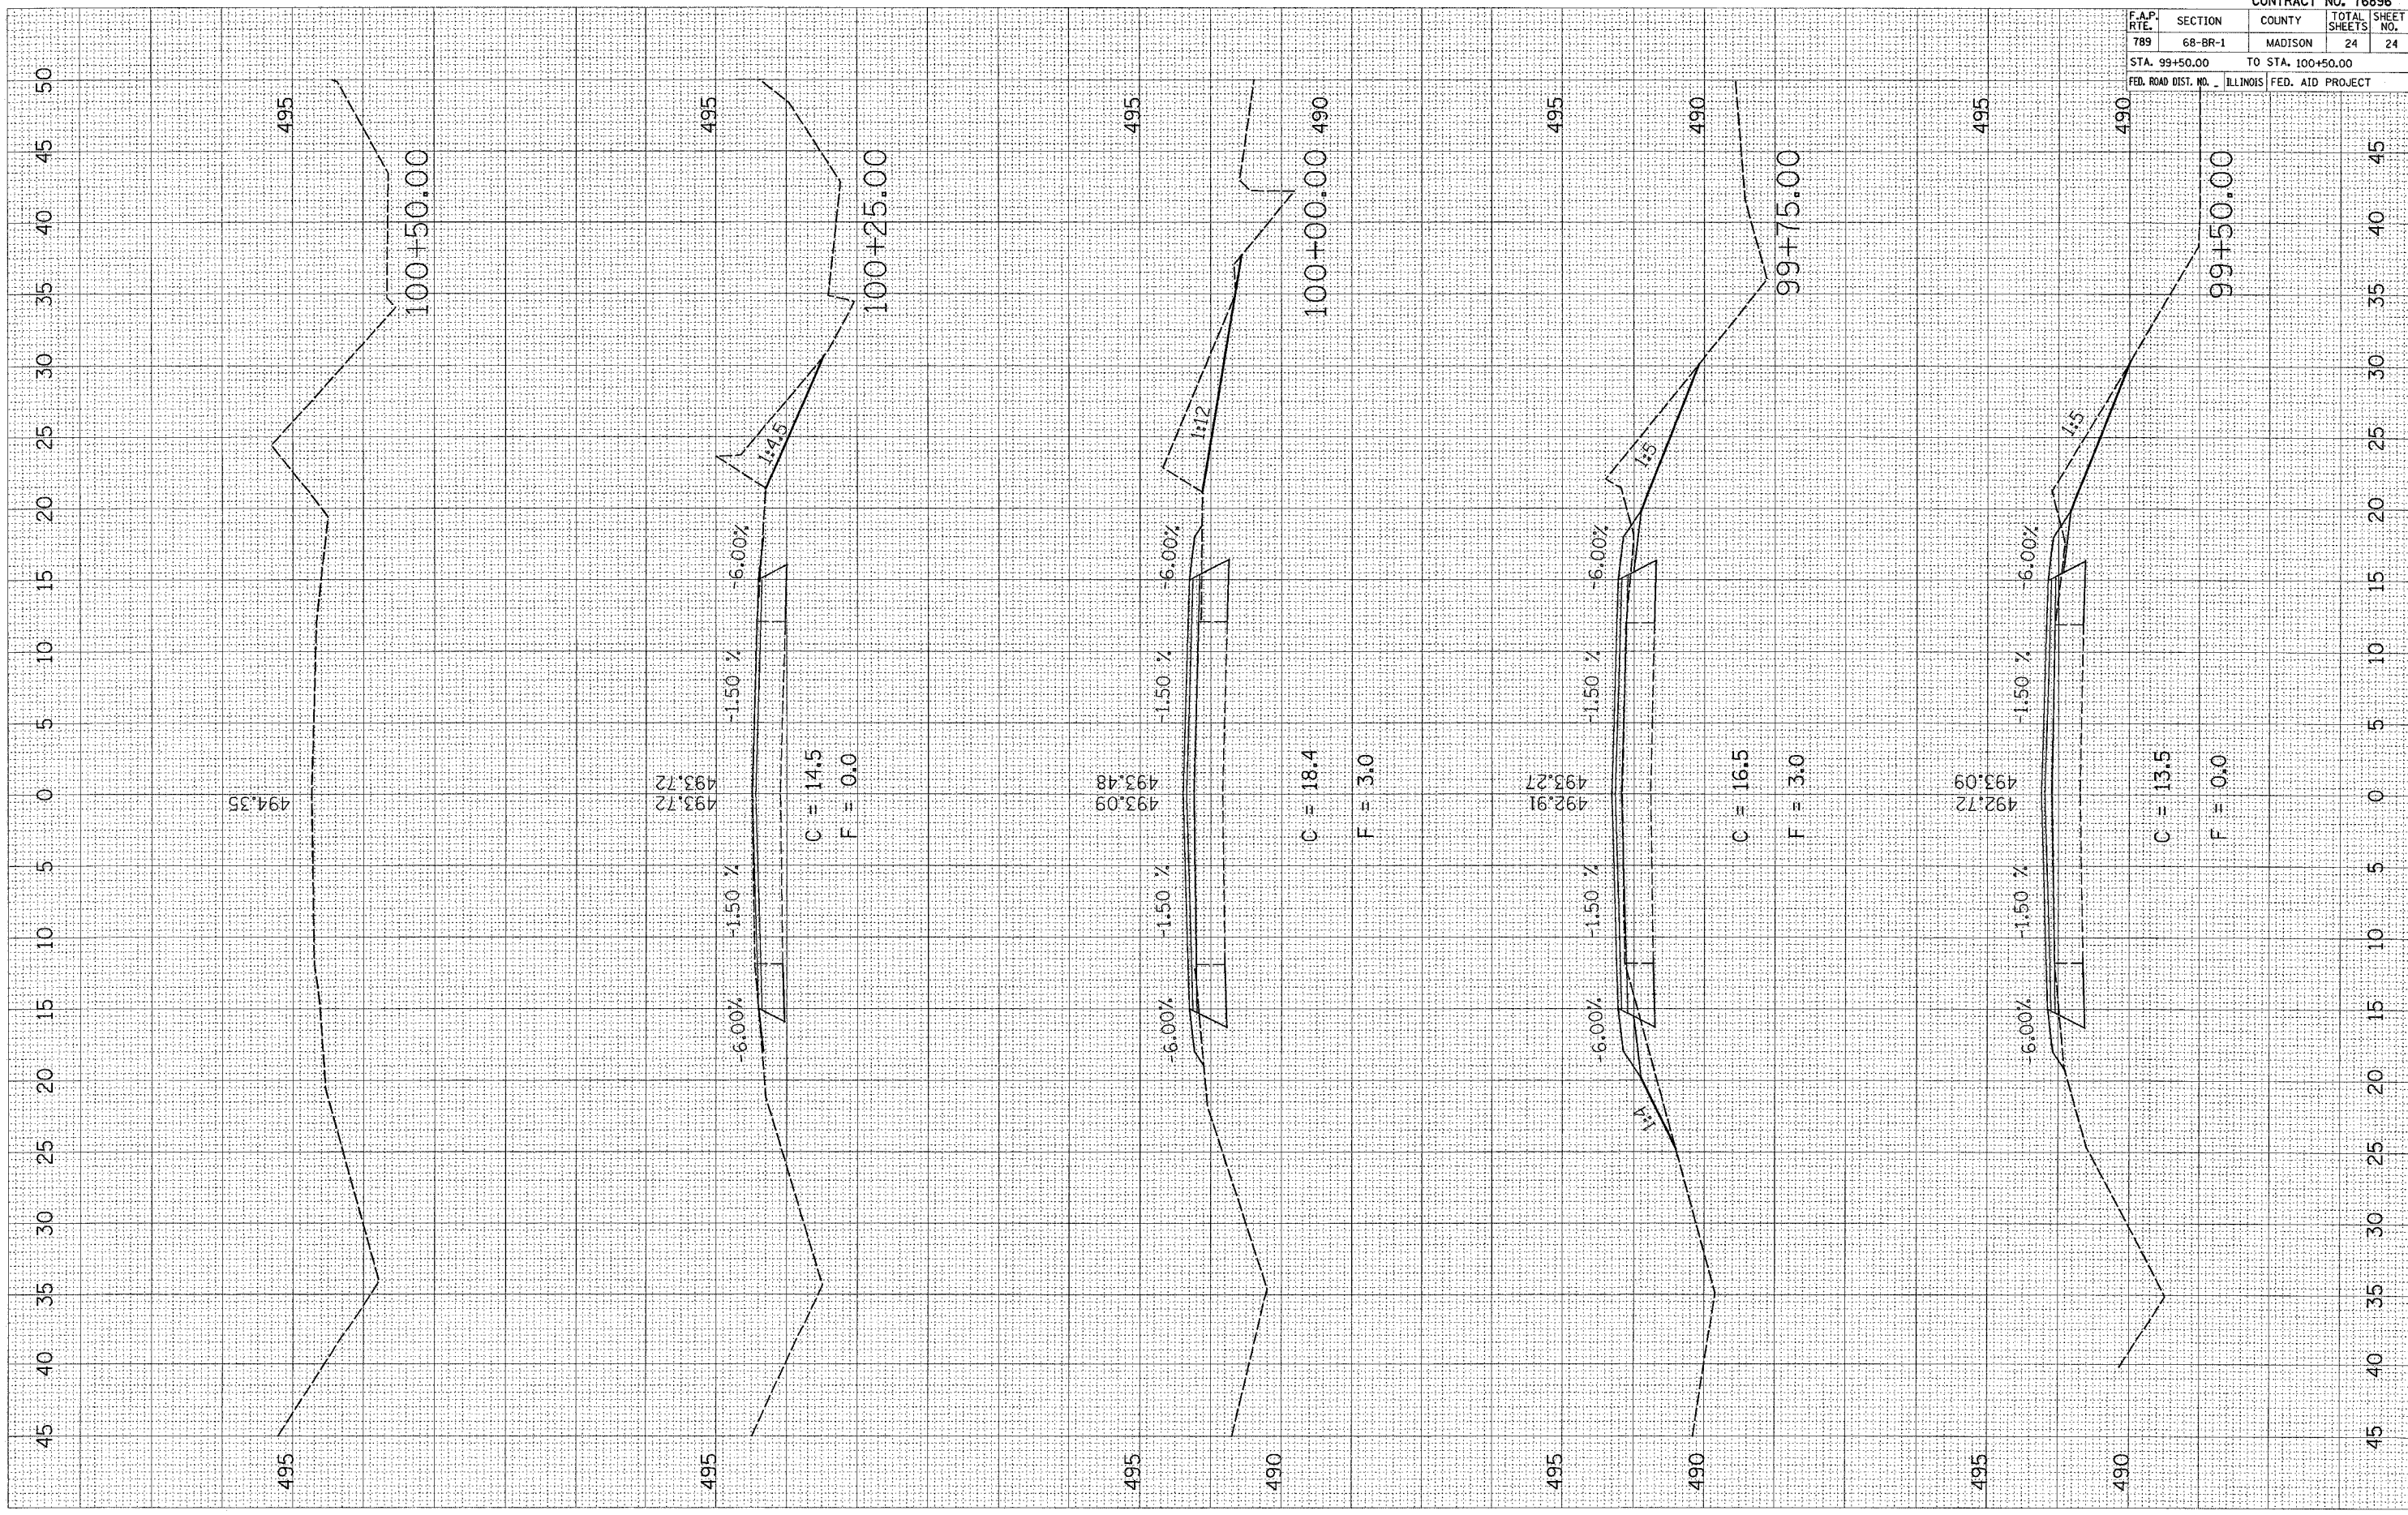

CONTRACT NO. 76896				
F.A.P. RTE.	SECTION	COUNTY	TOTAL SHEETS	SHEET NO.
789	68-BR-1	MADISON	24	24
STA. 99+50.00 TO STA. 100+50.00				
FED. ROAD DIST. NO. ILLINOIS FED. AID PROJECT				