



F.A.S. RTE.	SECTION	COUNTY	TOTAL SHEETS	SHEET NO.
1780	24-BR-2	CLINTON	63	13
STA. 103+00		TO STA. 109+00		
FED. ROAD DIST. NO. ILLINOIS FED. AID PROJECT				



REMOVAL OF EXISTING DECK BEAMS
 PRECAST PRESTRESSED CONCRETE DECK BEAMS (21" DEPTH)
 (SEE STRUCTURE PLANS)

MATCHLINE STA 103+00

MATCHLINE STA 109+00

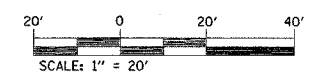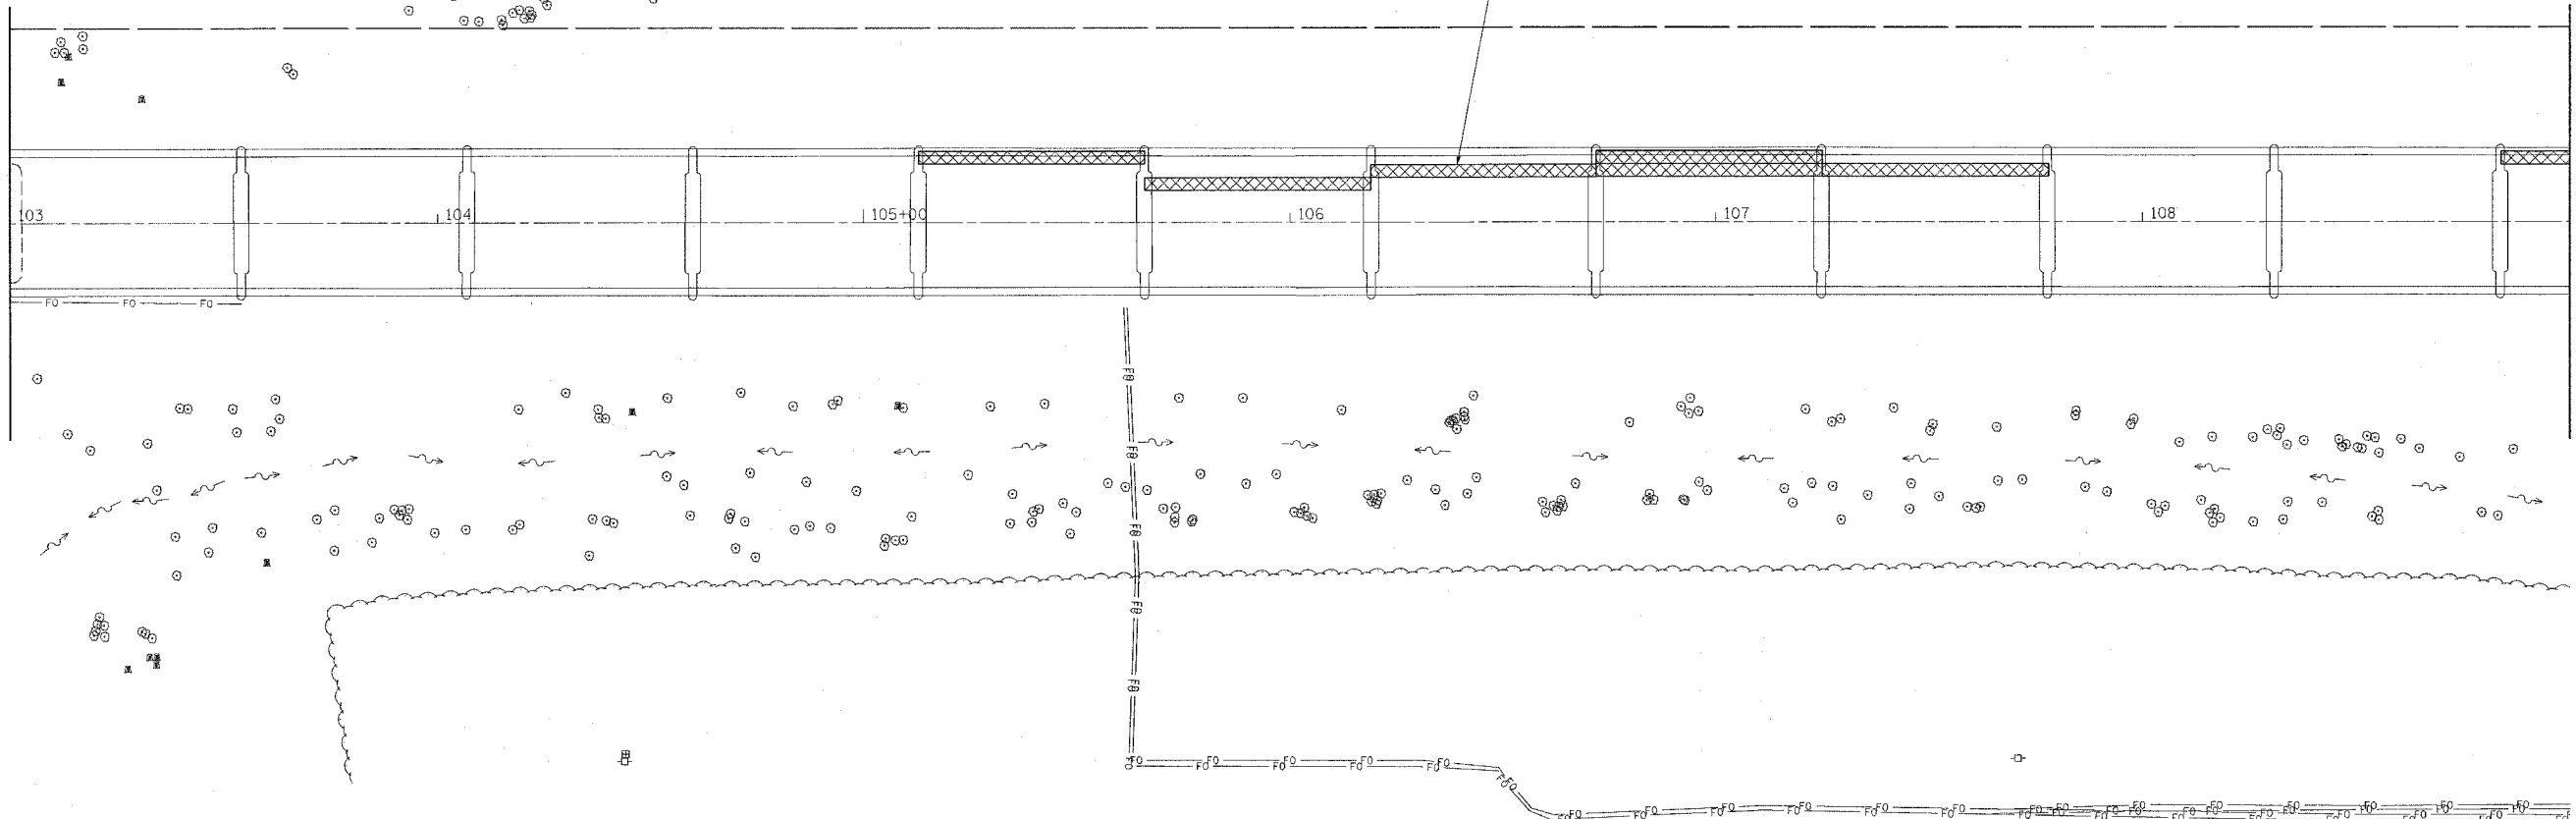

PLOT DATE = #DATE#
 FILE NAME = #FILE#
 PLOT SCALE = #SCALE#
 USER NAME = #USER#

REVISIONS	
NAME	DATE

ILLINOIS DEPARTMENT OF TRANSPORTATION
STAGE CONSTRUCTION
STAGE I
 FAS ROUTE 1780
 SECTION 24-BR-2
 CLINTON COUNTY
 SN 014-0062