



F.A.S. RTE.	SECTION	COUNTY	TOTAL SHEETS	SHEET NO.
1780	24-BR-2	CLINTON	63	14
STA. 109+00		TO STA. 115+00		
FED. ROAD DIST. NO. ILLINOIS FED. AID PROJECT				

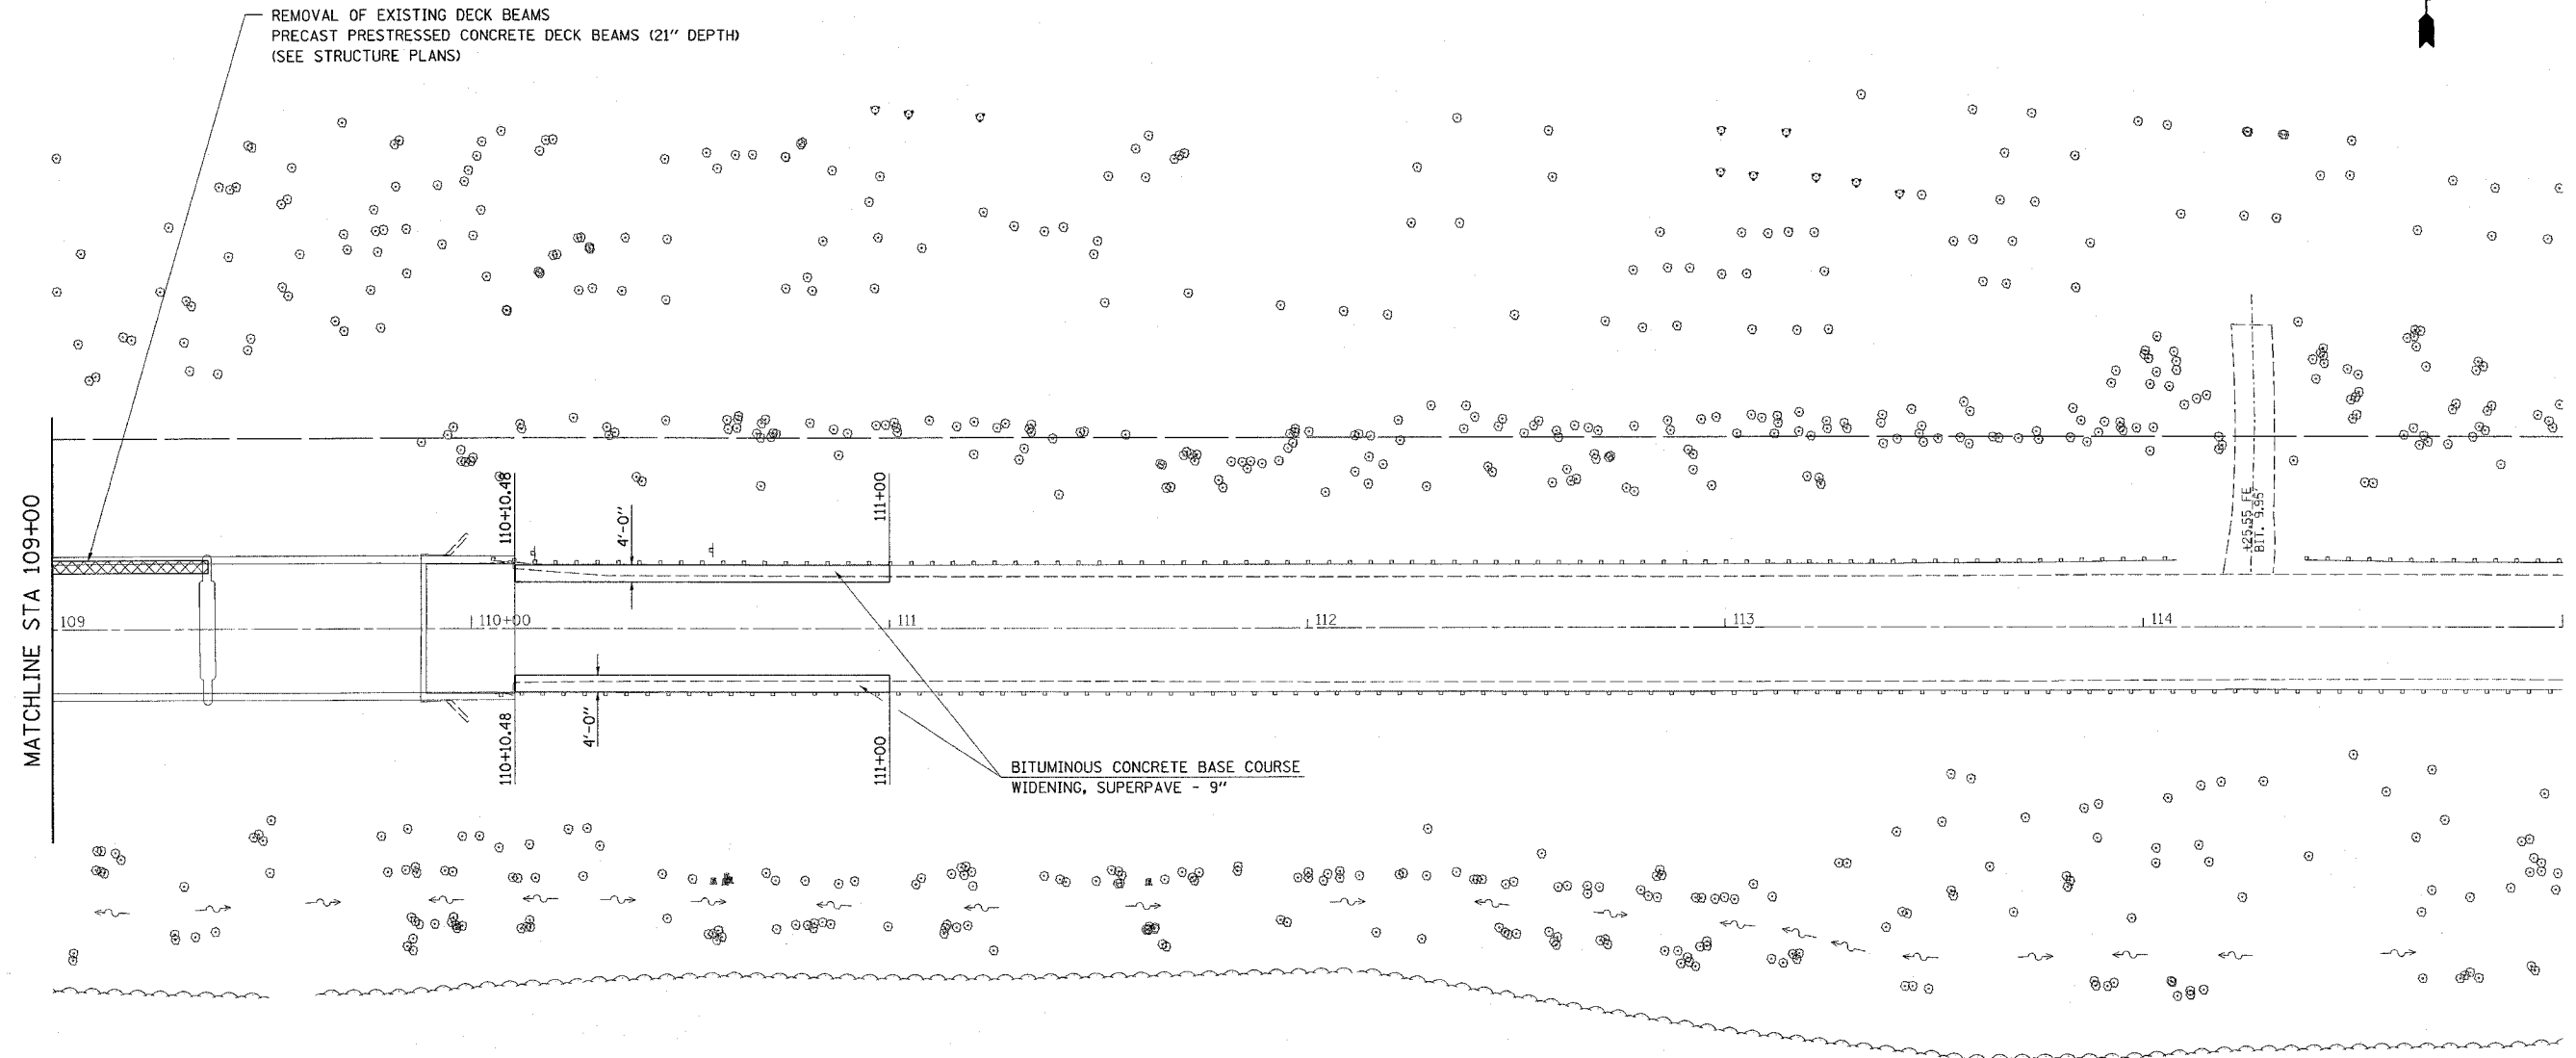

MATCHLINE STA 109+00

BITUMINOUS CONCRETE BASE COURSE
WIDENING, SUPERPAVE - 9"

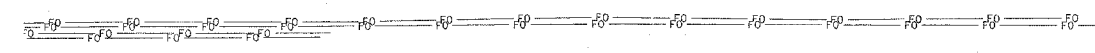

REVISIONS	
NAME	DATE

ILLINOIS DEPARTMENT OF TRANSPORTATION
STAGE CONSTRUCTION
STAGE I
 FAS ROUTE 1780
 SECTION 24-BR-2
 CLINTON COUNTY
 SN 014-0062

PLOT DATE = #DATE#
 FILE NAME = #FILE#
 PLOT SCALE = #SCALE#
 USER NAME = #USER#