
 








F.A.S. RTE.	SECTION	COUNTY	TOTAL SHEETS	SHEET NO.
1780	24-BR-2	CLINTON	63	18
STA. 109+00		TO STA. 115+00		
FED. ROAD DIST. NO. ILLINOIS FED. AID PROJECT				

LEGEND

-  IMPACT ATTENUATOR
-  TEMPORARY CONCRETE BARRIER
-  BARRELS OR BARRICADES WITH STEADY BURNING LIGHT
-  TEMPORARY BRIDGE TRAFFIC SIGNALS
-  TYPE III BARRICADE

 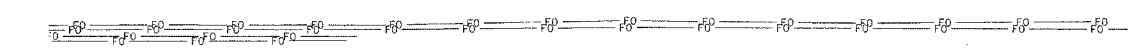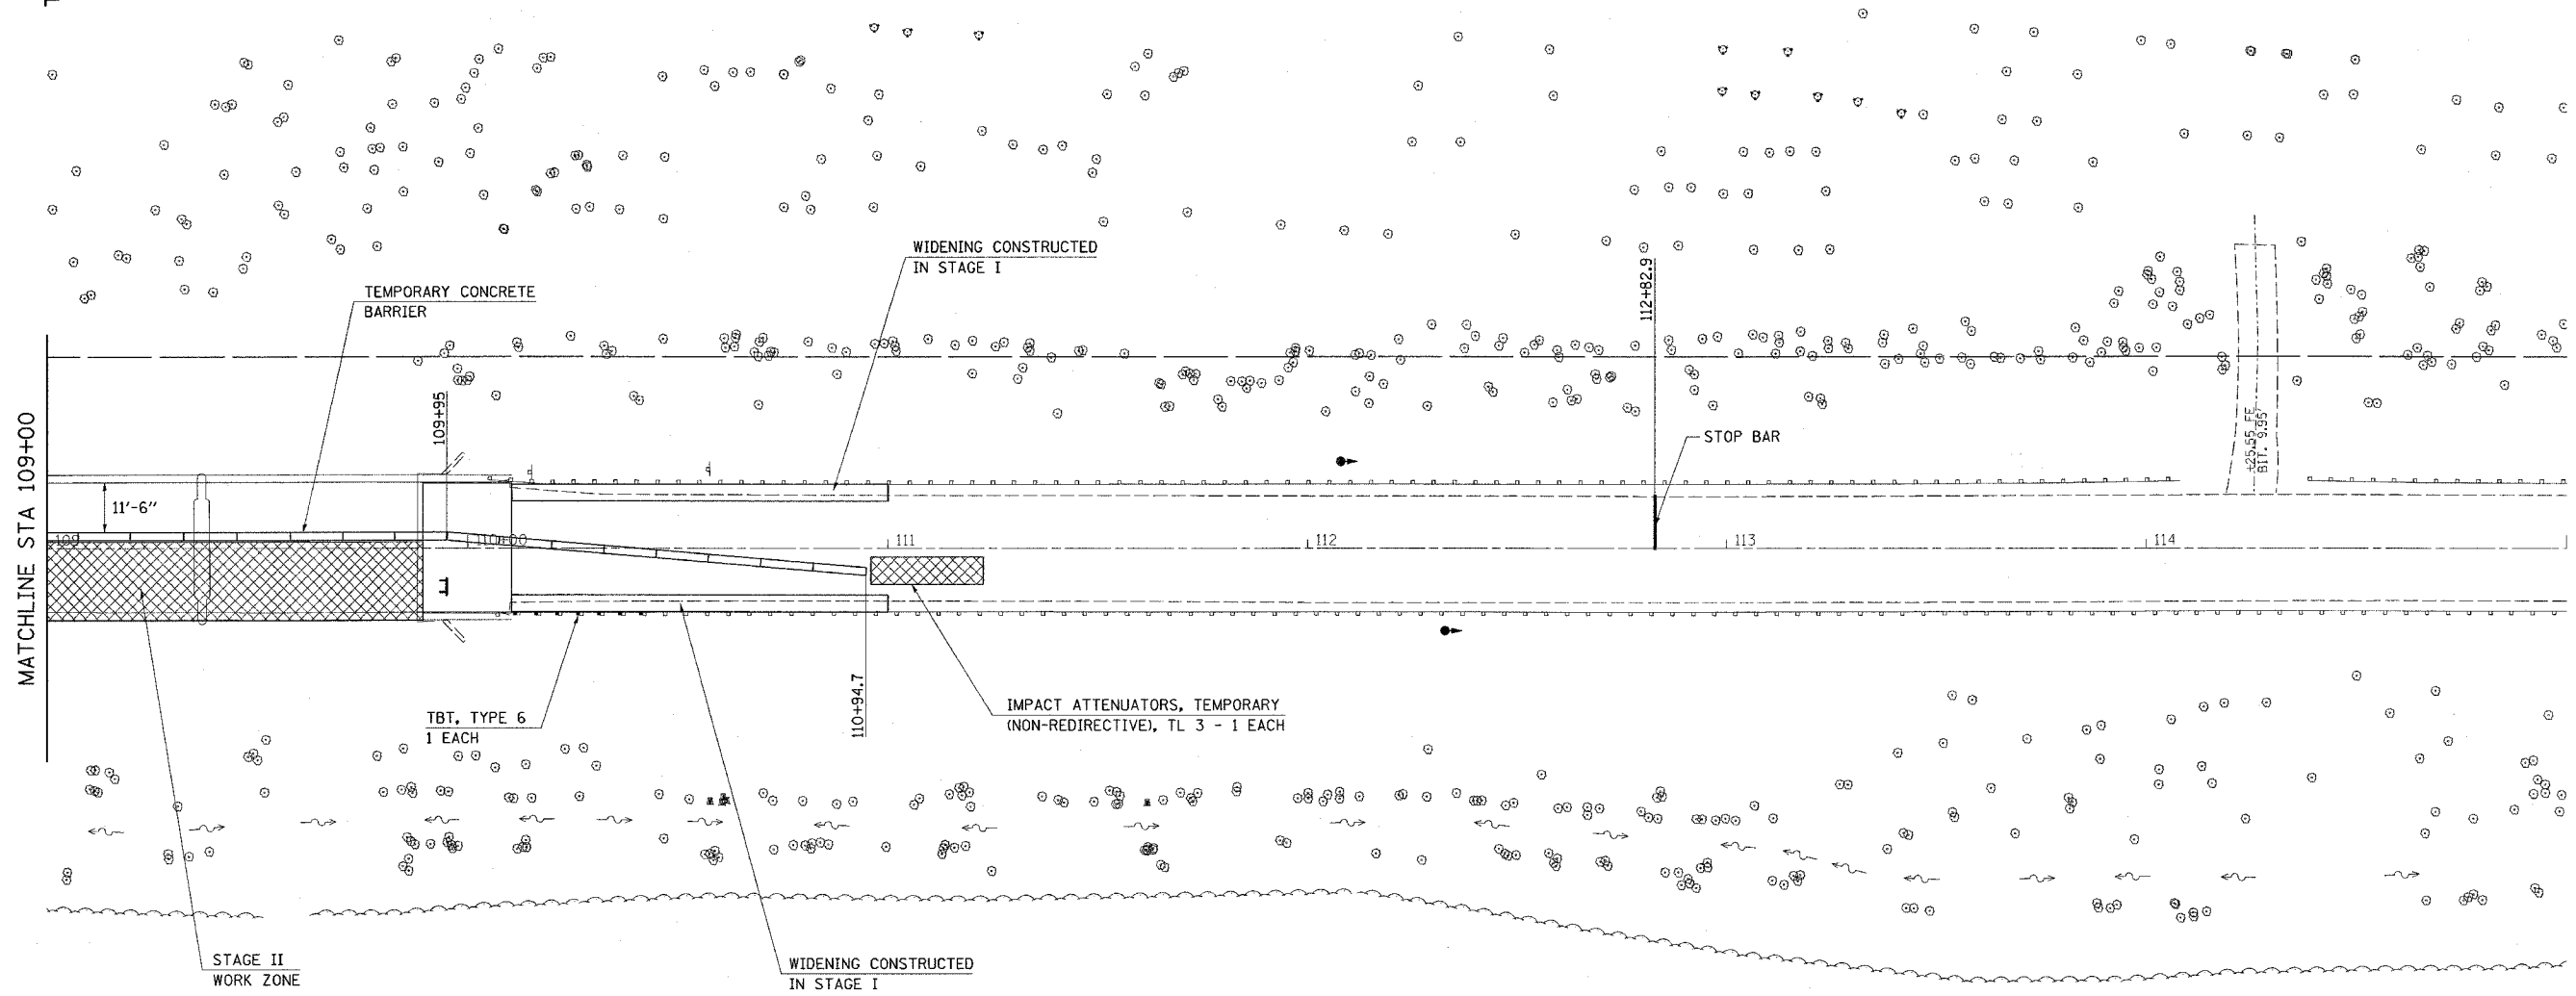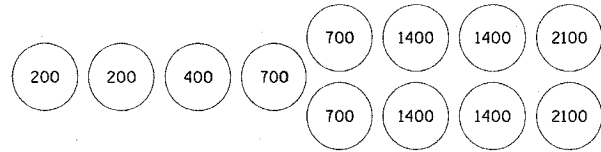

PLOT DATE = #DATE#
FILE NAME = #FILE#
USER NAME = #USER#

REVISIONS	
NAME	DATE

ILLINOIS DEPARTMENT OF TRANSPORTATION
STAGE CONSTRUCTION
STAGE II

FAS ROUTE 1780
SECTION 24-BR-2
CLINTON COUNTY
SN 014-0062