



F.A.S. RTE.	SECTION	COUNTY	TOTAL SHEETS	SHEET NO.
1780	24-BR-2	CLINTON	63	22
STA. 97+00		TO STA. 103+00		
FED. ROAD DIST. NO.		ILLINOIS FED. AID PROJECT		

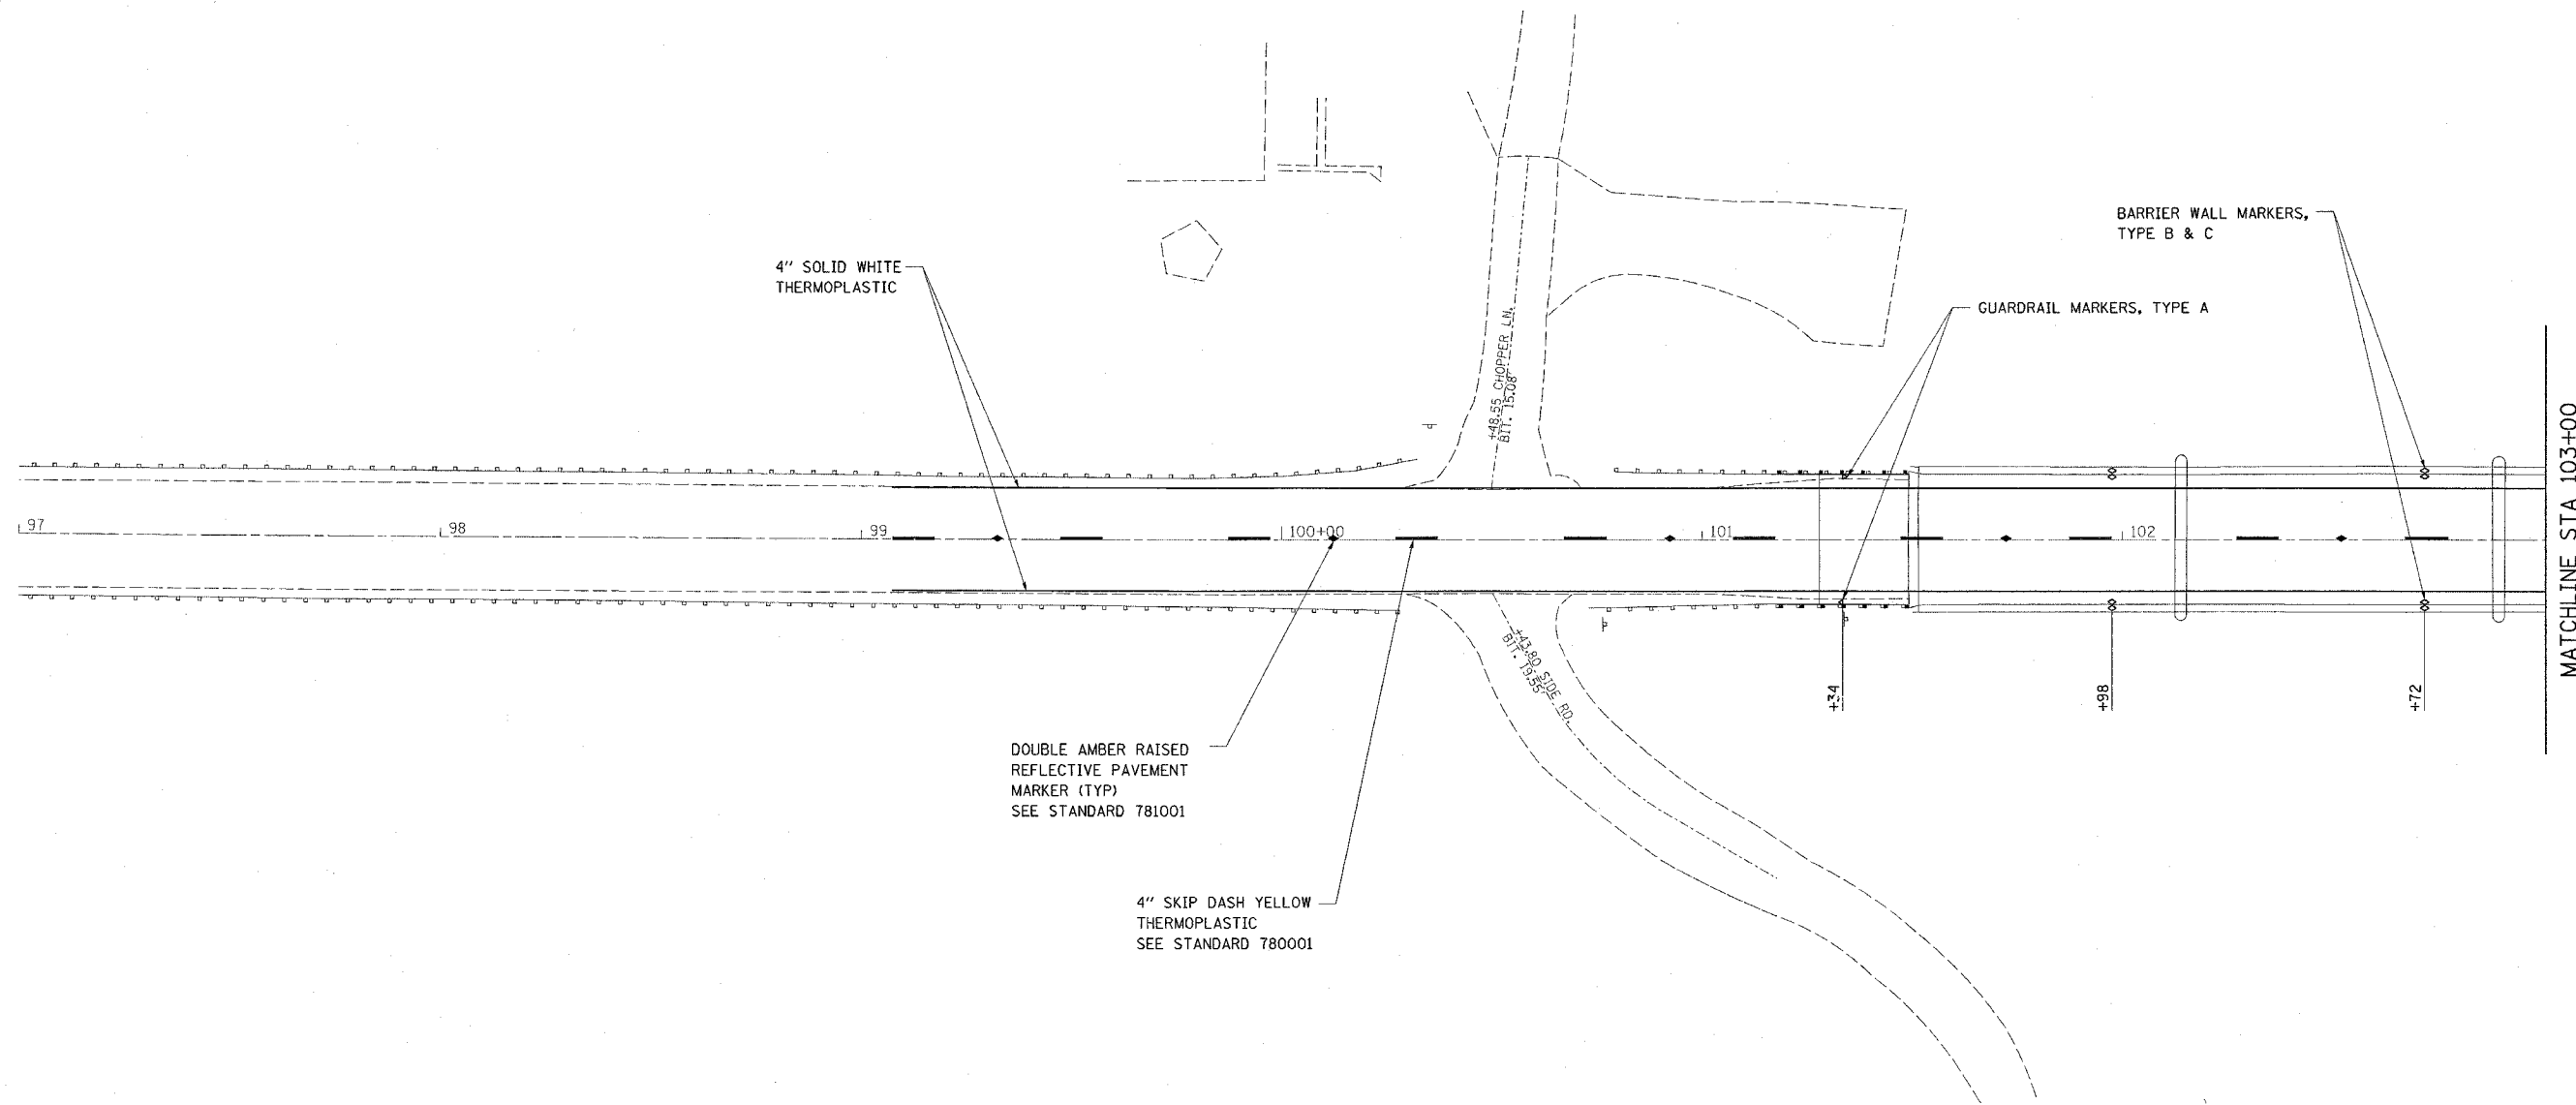

MATCHLINE STA 103+00

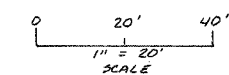

SEE STANDARD 635011 FOR BARRIER WALL MARKER DETAILS. "BARRIER WALL MARKERS, TYPE C" SHALL BE PLACED ON THE TOP OF THE BARRIER WALL. "BARRIER WALL MARKERS, TYPE B" SHALL BE PLACED ON THE SIDE OF THE BARRIER WALL.

DOUBLE AMBER RAISED REFLECTIVE PAVEMENT MARKER (TYP) SEE STANDARD 781001

4\"/>

REVISIONS	
NAME	DATE

ILLINOIS DEPARTMENT OF TRANSPORTATION
PAVEMENT MARKING
 FAS ROUTE 1780
 SECTION 24-BR-2
 CLINTON COUNTY
 SN 014-0062

PLOT DATE = DATE
 PLOT TIME = TIME
 PLOT SCALE = SCALE
 REFERENCE = REF