


STATE OF ILLINOIS
DEPARTMENT OF TRANSPORTATION


ROUTE NO.	SECTION	COUNTY	TOTAL SHEETS	SHEET NO.
-	-	-	63	36
FED. ROAD DIST. NO. 7	ILLINOIS	FED. AID PROJECT		

SHEET NO. 36
39 SHEETS

Contract #76899

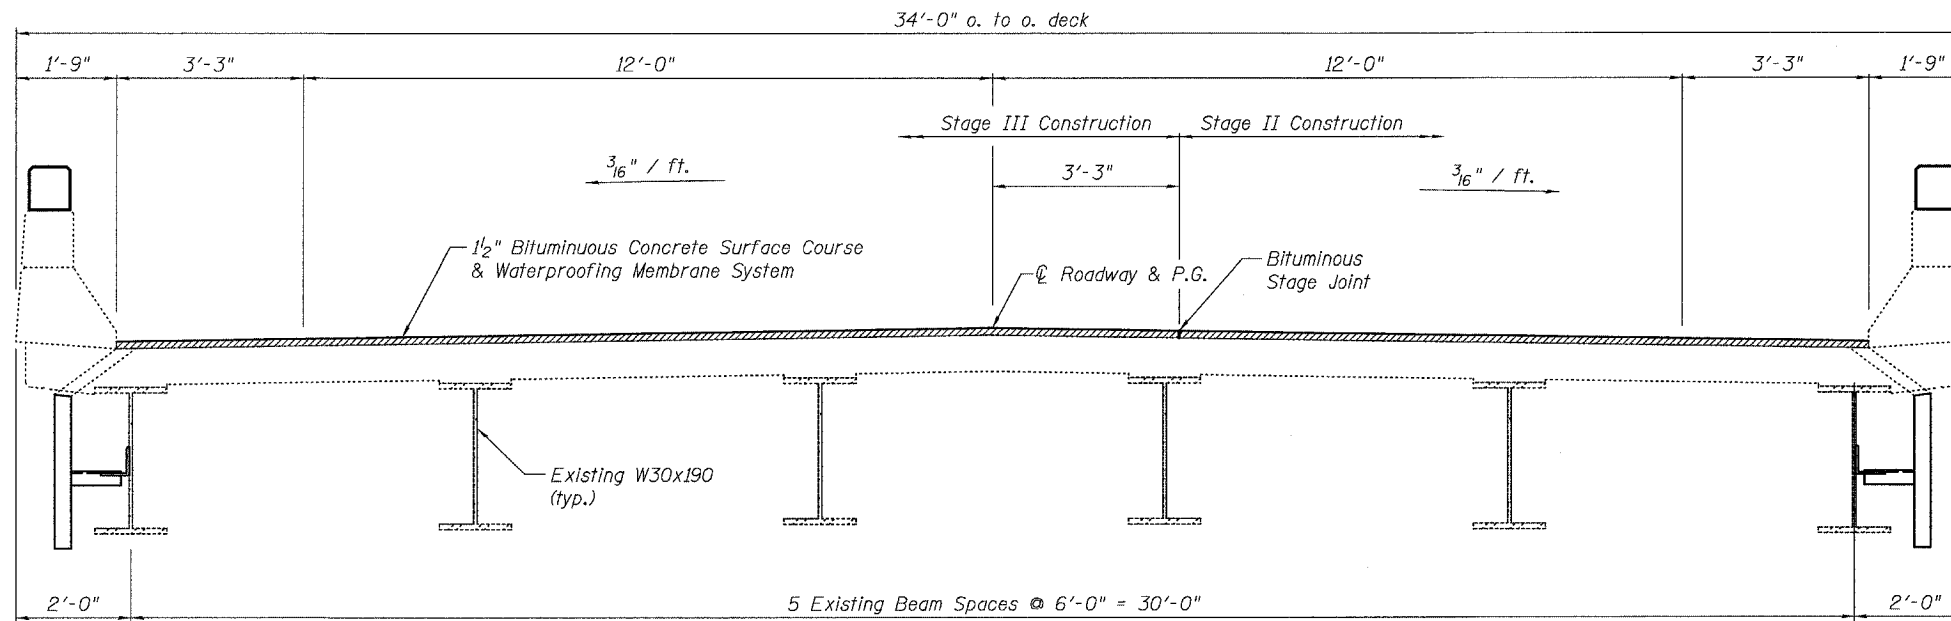

CROSS SECTION SPANS 1-3
(Looking East)

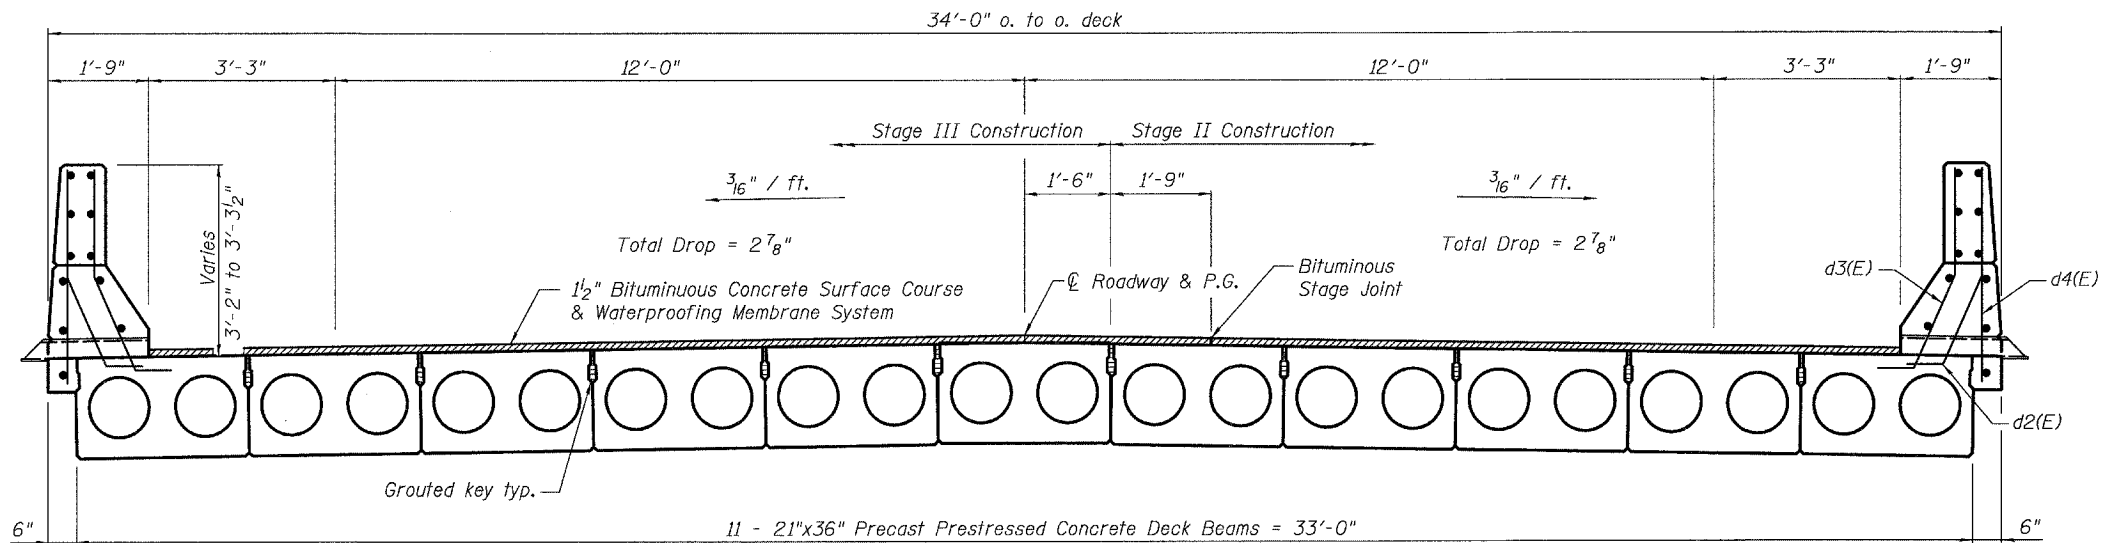

CROSS SECTION SPANS 4-15
(Looking East)

SUPERSTRUCTURE
OLD U.S. ROUTE 50 OVER
SHOAL CREEK
F.A.S. ROUTE 1780 - SECTION 24-BR-
CLINTON COUNTY
STA. 102+51.47
STRUCTURE NO. 014-0062

PLOT DATE = 05/15/2006
FILE NAME = h:\p\25004\technical\production\structural\sn_014-0062\final_plans\0062-12-slabsh3.dgn
PLOT SCALE = 0:1,000:1 / IN.
USER NAME = \$USER\$