


ROUTE	SECTION	COUNTY	TOTAL SHEETS	SHEET NO.
*	**	***	52	8
STA.		TO STA.		
FED. ROAD DIST. NO.	ILLINOIS	FED. AID PROJECT		
FAI 55/70		CONTRACT# 76973		
DIST 8 ITS 2006-2				
MADISON & ST. CLAIR &				
CITY OF ST. LOUIS, MO				

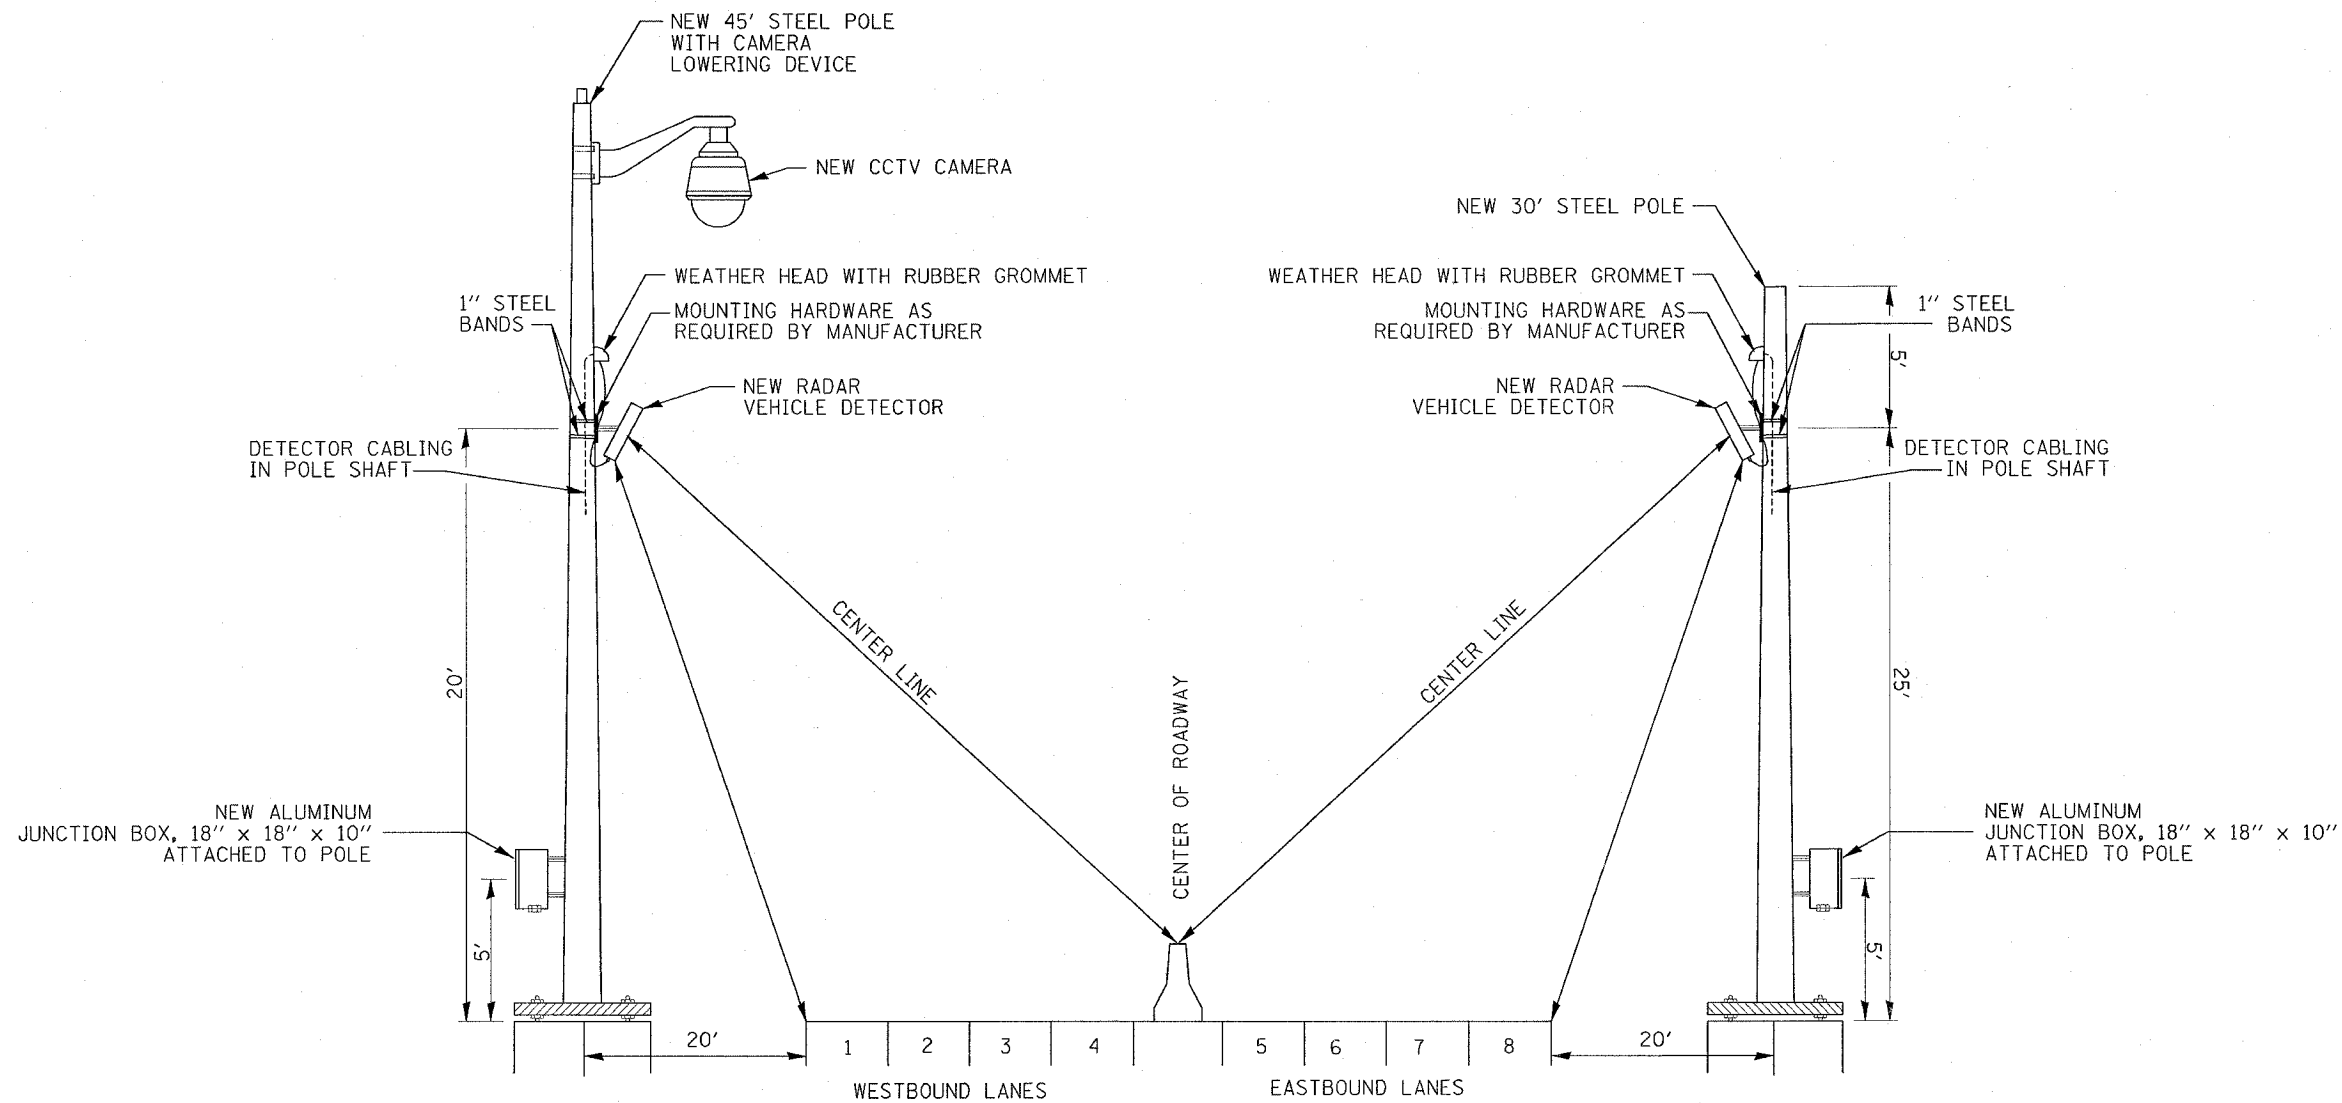

**DETAIL  
RADAR VEHICLE DETECTOR**

NOT TO SCALE

**LOCATIONS:**

- 1A. PSBC02.4A.05C (RELOCATED W/ LOWERING DEVICE)  
PSBC02.4E.11R-45' POLE ON THE  
EXISTING CONCRETE FOUNDATION
- 1B. PSBC02.4W.25R-30' POLE W/O LOWERING DEVICE
- 2. 557003.2A.23R  
557003.2A.41C-45' POLE
- 3. 57003.8A.24R-30' POLE W/O LOWERING DEVICE
- 4. 557005.2A40C  
557005.2A26R-45' POLE

**NOTE:**

- 1. LANE NUMBERS ARE ARBITRARY
- 2. LOCATION 557003.2A.23R HAS 4 LANES PER DIRECTION  
AND LOCATION 557005.2A.26R HAS 3 LANES PER DIRECTION
- 3. LANE 8 IS A POTENTIAL NEW LANE FOR LOCATION 557005.2A.26R  
AS PART OF FUTURE I-70 REALIGNMENT

PLOT DATE = 5/23/2006  
 FILE NAME = c:\projects\11685\electrical\step\11685a.dgn  
 PLOT SCALE = 100/1500 / IN.  
 REFERENCE = #REF#

REVISIONS	
NAME	DATE

ILLINOIS DEPARTMENT OF TRANSPORTATION  
RADAR VEHICLE  
DETECTION DETAIL  
FAI 55/70  
SECTION DIST 8 ITS 2006-2  
MADISON AND ST. CLAIR COUNTY  
AND ST. LOUIS, MO

DATE 5/23/2006