
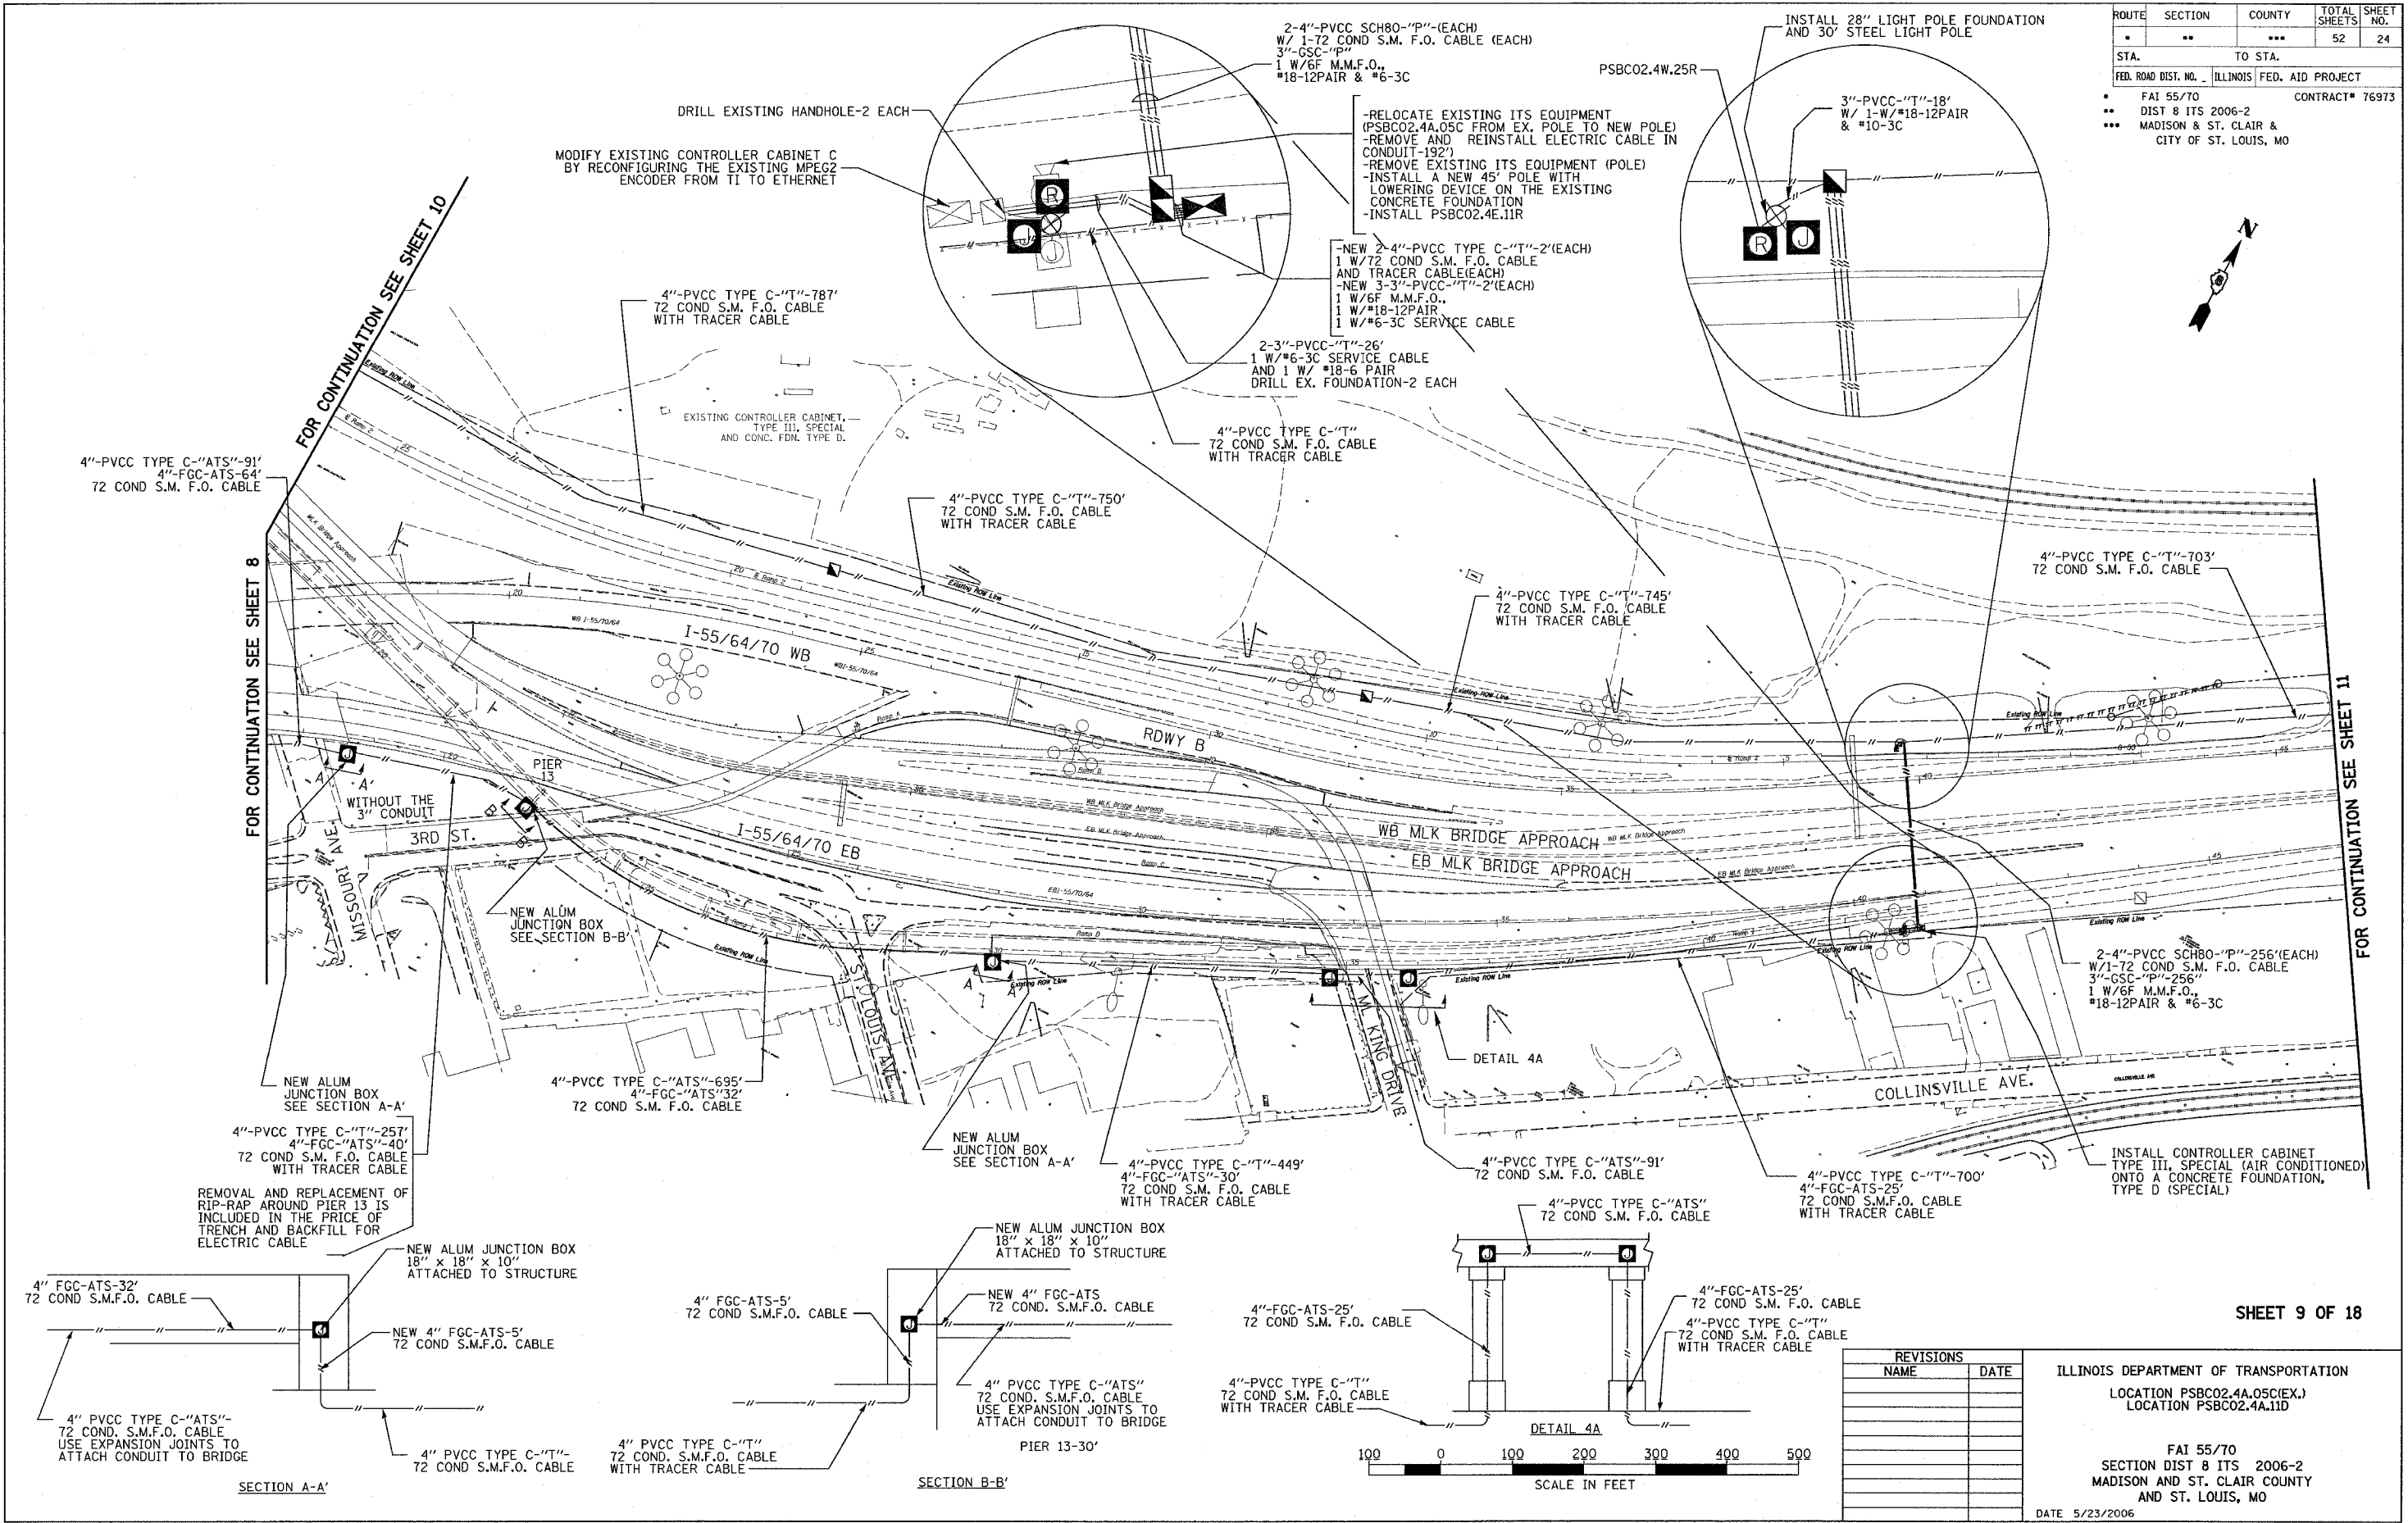


ROUTE	SECTION	COUNTY	TOTAL SHEETS	SHEET NO.
•	••	•••	52	24
STA. TO STA.		FED. ROAD DIST. NO. ILLINOIS FED. AID PROJECT		
• FAI 55/70		CONTRACT# 76973		
•• DIST 8 ITS 2006-2		MADISON & ST. CLAIR & CITY OF ST. LOUIS, MO		

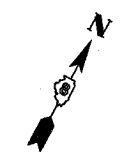


FOR CONTINUATION SEE SHEET 10

FOR CONTINUATION SEE SHEET 8

FOR CONTINUATION SEE SHEET 11

SECTION A-A'

SECTION B-B'

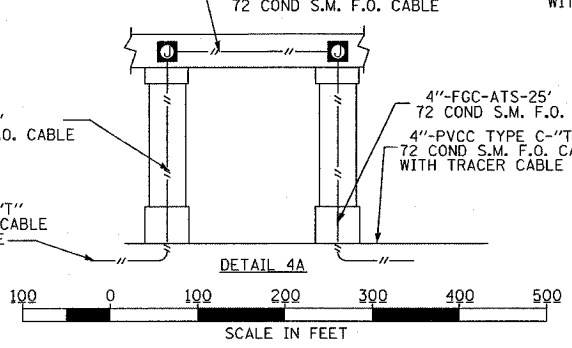

SCALE IN FEET  
0 100 200 300 400 500

REVISIONS	
NAME	DATE

ILLINOIS DEPARTMENT OF TRANSPORTATION  
 LOCATION PSBC02.4A.05C(EX.)  
 LOCATION PSBC02.4A.11D  
 FAI 55/70  
 SECTION DIST 8 ITS 2006-2  
 MADISON AND ST. CLAIR COUNTY  
 AND ST. LOUIS, MO  
 DATE 5/23/2006

PLOT DATE = 5/23/2006  
 FILE NAME = c:\pvs\sectors\electrical\top\11876a.dgn  
 PLOT SCALE = 1/8"=1'-0"  
 REFERENCE = #REF#