


ROUTE	SECTION	COUNTY	TOTAL SHEETS	SHEET NO.
•	••	•••	52	27
STA.		TO STA.		
FED. ROAD DIST. NO.		ILLINOIS FED. AID PROJECT		
• FAI 55/70		CONTRACT# 76973		
•• DIST 8 ITS 2006-2				
••• MADISON & ST. CLAIR & CITY OF ST. LOUIS, MO				

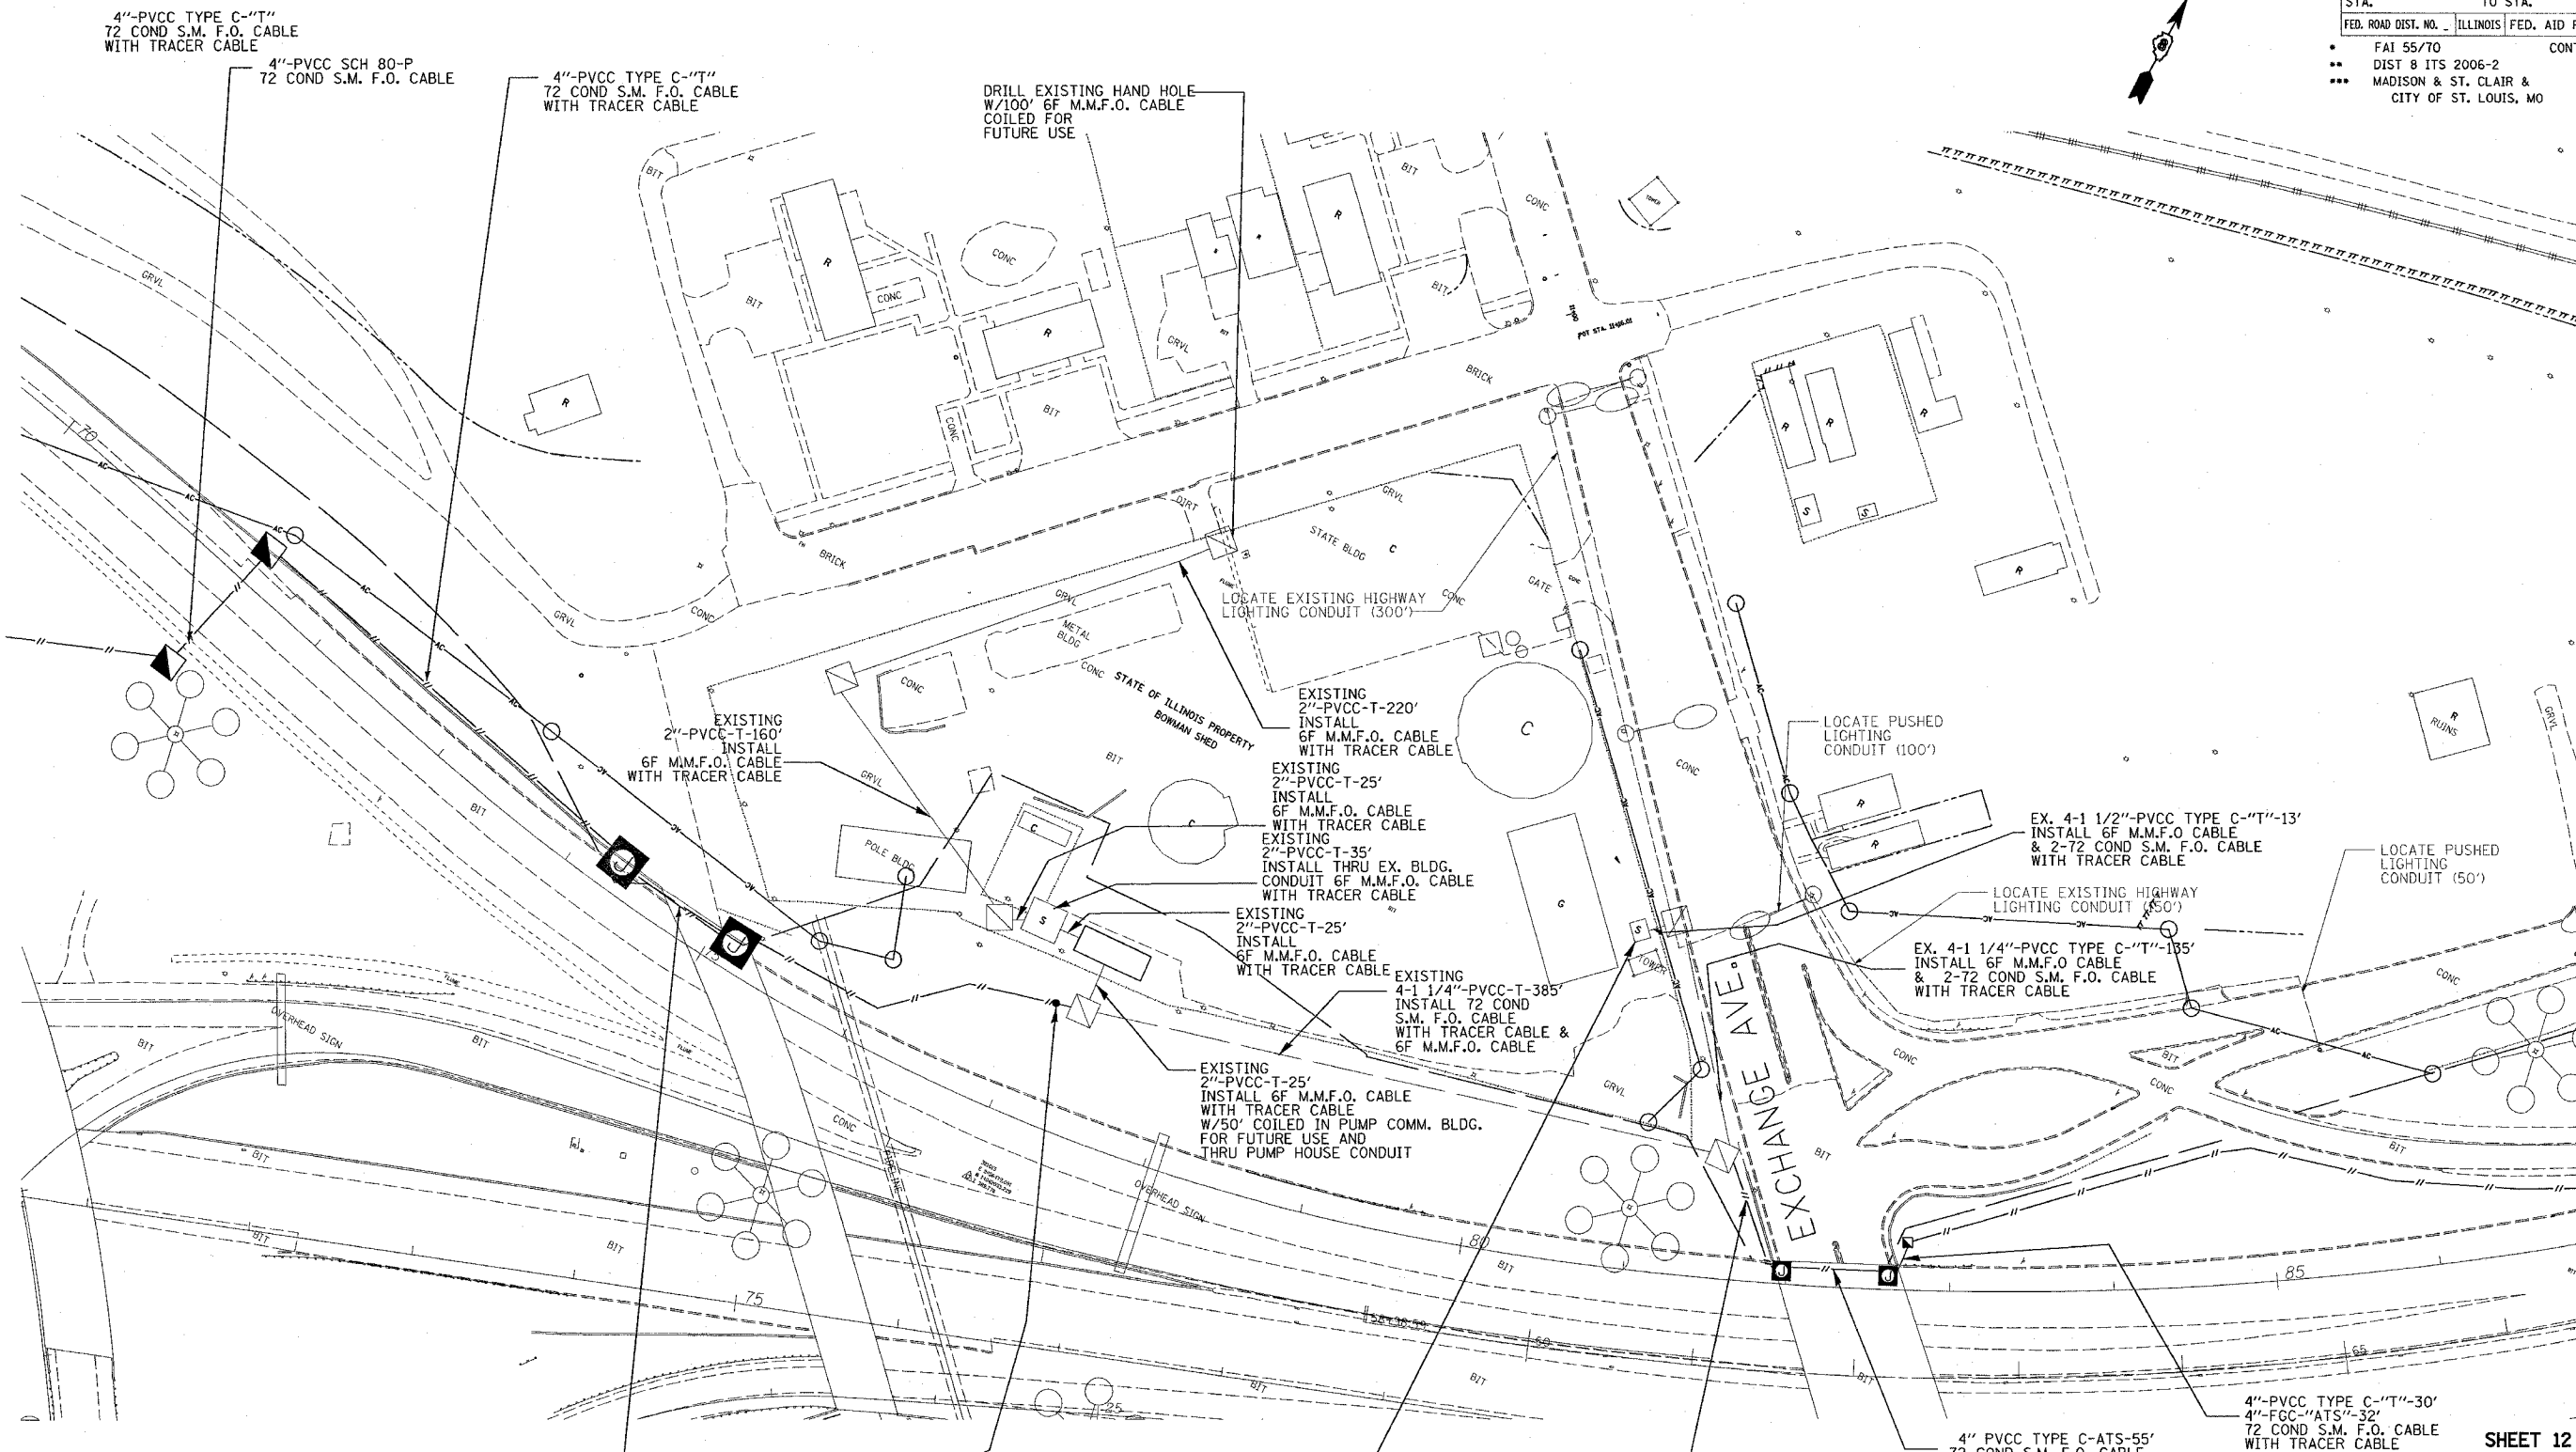

4"-PVCC TYPE C-"T"
72 COND S.M. F.O. CABLE
WITH TRACER CABLE

4"-PVCC SCH 80-P
72 COND S.M. F.O. CABLE

4"-PVCC TYPE C-"T"
72 COND S.M. F.O. CABLE
WITH TRACER CABLE

DRILL EXISTING HAND HOLE
W/100' 6F M.M.F.O. CABLE
COILED FOR
FUTURE USE

LOCATE EXISTING HIGHWAY
LIGHTING CONDUIT (300')

EXISTING
2"-PVCC-T-160'
INSTALL
6F M.M.F.O. CABLE
WITH TRACER CABLE

EXISTING
2"-PVCC-T-220'
INSTALL
6F M.M.F.O. CABLE
WITH TRACER CABLE

EXISTING
2"-PVCC-T-25'
INSTALL
6F M.M.F.O. CABLE
WITH TRACER CABLE

EXISTING
2"-PVCC-T-35'
INSTALL THRU EX. BLDG.
CONDUIT 6F M.M.F.O. CABLE
WITH TRACER CABLE

EXISTING
2"-PVCC-T-25'
INSTALL
6F M.M.F.O. CABLE
WITH TRACER CABLE

EXISTING
4-1 1/4"-PVCC-T-385'
INSTALL 72 COND
S.M. F.O. CABLE
WITH TRACER CABLE &
6F M.M.F.O. CABLE

EXISTING
2"-PVCC-T-25'
INSTALL 6F M.M.F.O. CABLE
WITH TRACER CABLE
W/50' COILED IN PUMP COMM. BLDG.
FOR FUTURE USE AND
THRU PUMP HOUSE CONDUIT

LOCATE PUSHED
LIGHTING
CONDUIT (100')

EX. 4-1 1/2"-PVCC TYPE C-"T"-13'
INSTALL 6F M.M.F.O. CABLE
& 2-72 COND S.M. F.O. CABLE
WITH TRACER CABLE

LOCATE EXISTING HIGHWAY
LIGHTING CONDUIT (50')

EX. 4-1 1/4"-PVCC TYPE C-"T"-135'
INSTALL 6F M.M.F.O. CABLE
& 2-72 COND S.M. F.O. CABLE
WITH TRACER CABLE

LOCATE PUSHED
LIGHTING
CONDUIT (50')

4"-FGC-"ATS"
72 COND S.M. F.O. CABLE
WITH TRACER CABLE


SPLICE ONTO EX.
4"-PVCC TYPE C-"T"-2' CAPPED
4"-PVCC TYPE C-"T"-410'
72 COND S.M. F.O. CABLE
WITH TRACER CABLE

100' EACH OF COILED 72 COND S.M. F.O. CABLE
& 6F M.M.F.O. CABLE WITH TRACER CABLE IN
THE COMMUNICATION'S TOWER BUILDING
MODIFY TOWER COMMUNICATIONS BUILDING

DRILL EX. HANDHOLE
4"-PVCC TYPE C-"T"-60'
4"-FGC-"ATS"-32'
72 COND S.M. F.O. CABLE
WITH TRACER CABLE

4" PVCC TYPE C-ATS-55'
72 COND S.M. F.O. CABLE
WITH TRACER CABLE

4"-PVCC TYPE C-"T"-30'
4"-FGC-"ATS"-32'
72 COND S.M. F.O. CABLE
WITH TRACER CABLE

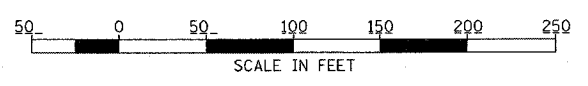

REVISIONS	
NAME	DATE

ILLINOIS DEPARTMENT OF TRANSPORTATION
BOWMAN YARD VICINITY
FAI 55/70
SECTION DIST 8 ITS 2006-2
MADISON AND ST. CLAIR COUNTY
AND ST. LOUIS, MO

DATE 6/15/2006

SHEET 12 OF 18

DATE 6/15/2006
FILE NAME c:\projects\1685\1685\1685\1685.dgn
PLOT SCALE = 1/8" = 1'-0"
REFERENCE = #REF#