
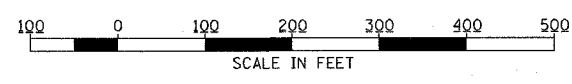
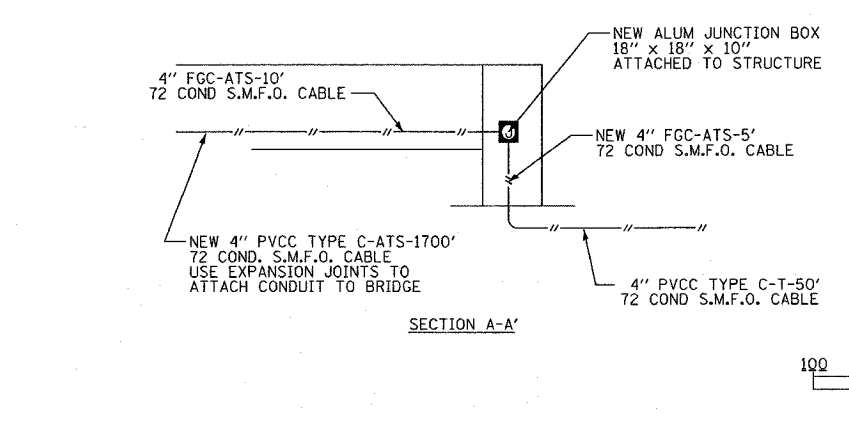
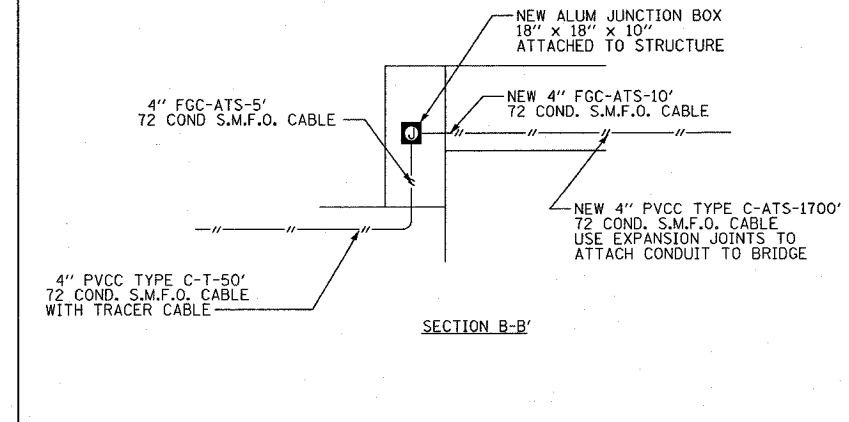


ROUTE	SECTION	COUNTY	TOTAL SHEETS	SHEET NO.
•	••	•••	52	28
STA. TO STA.		FED. ROAD DIST. NO. ILLINOIS FED. AID PROJECT		
• FAI 55/70		CONTRACT# 76973		
•• DIST 8 ITS 2006-2				
••• MADISON & ST. CLAIR & CITY OF ST. LOUIS, MO				

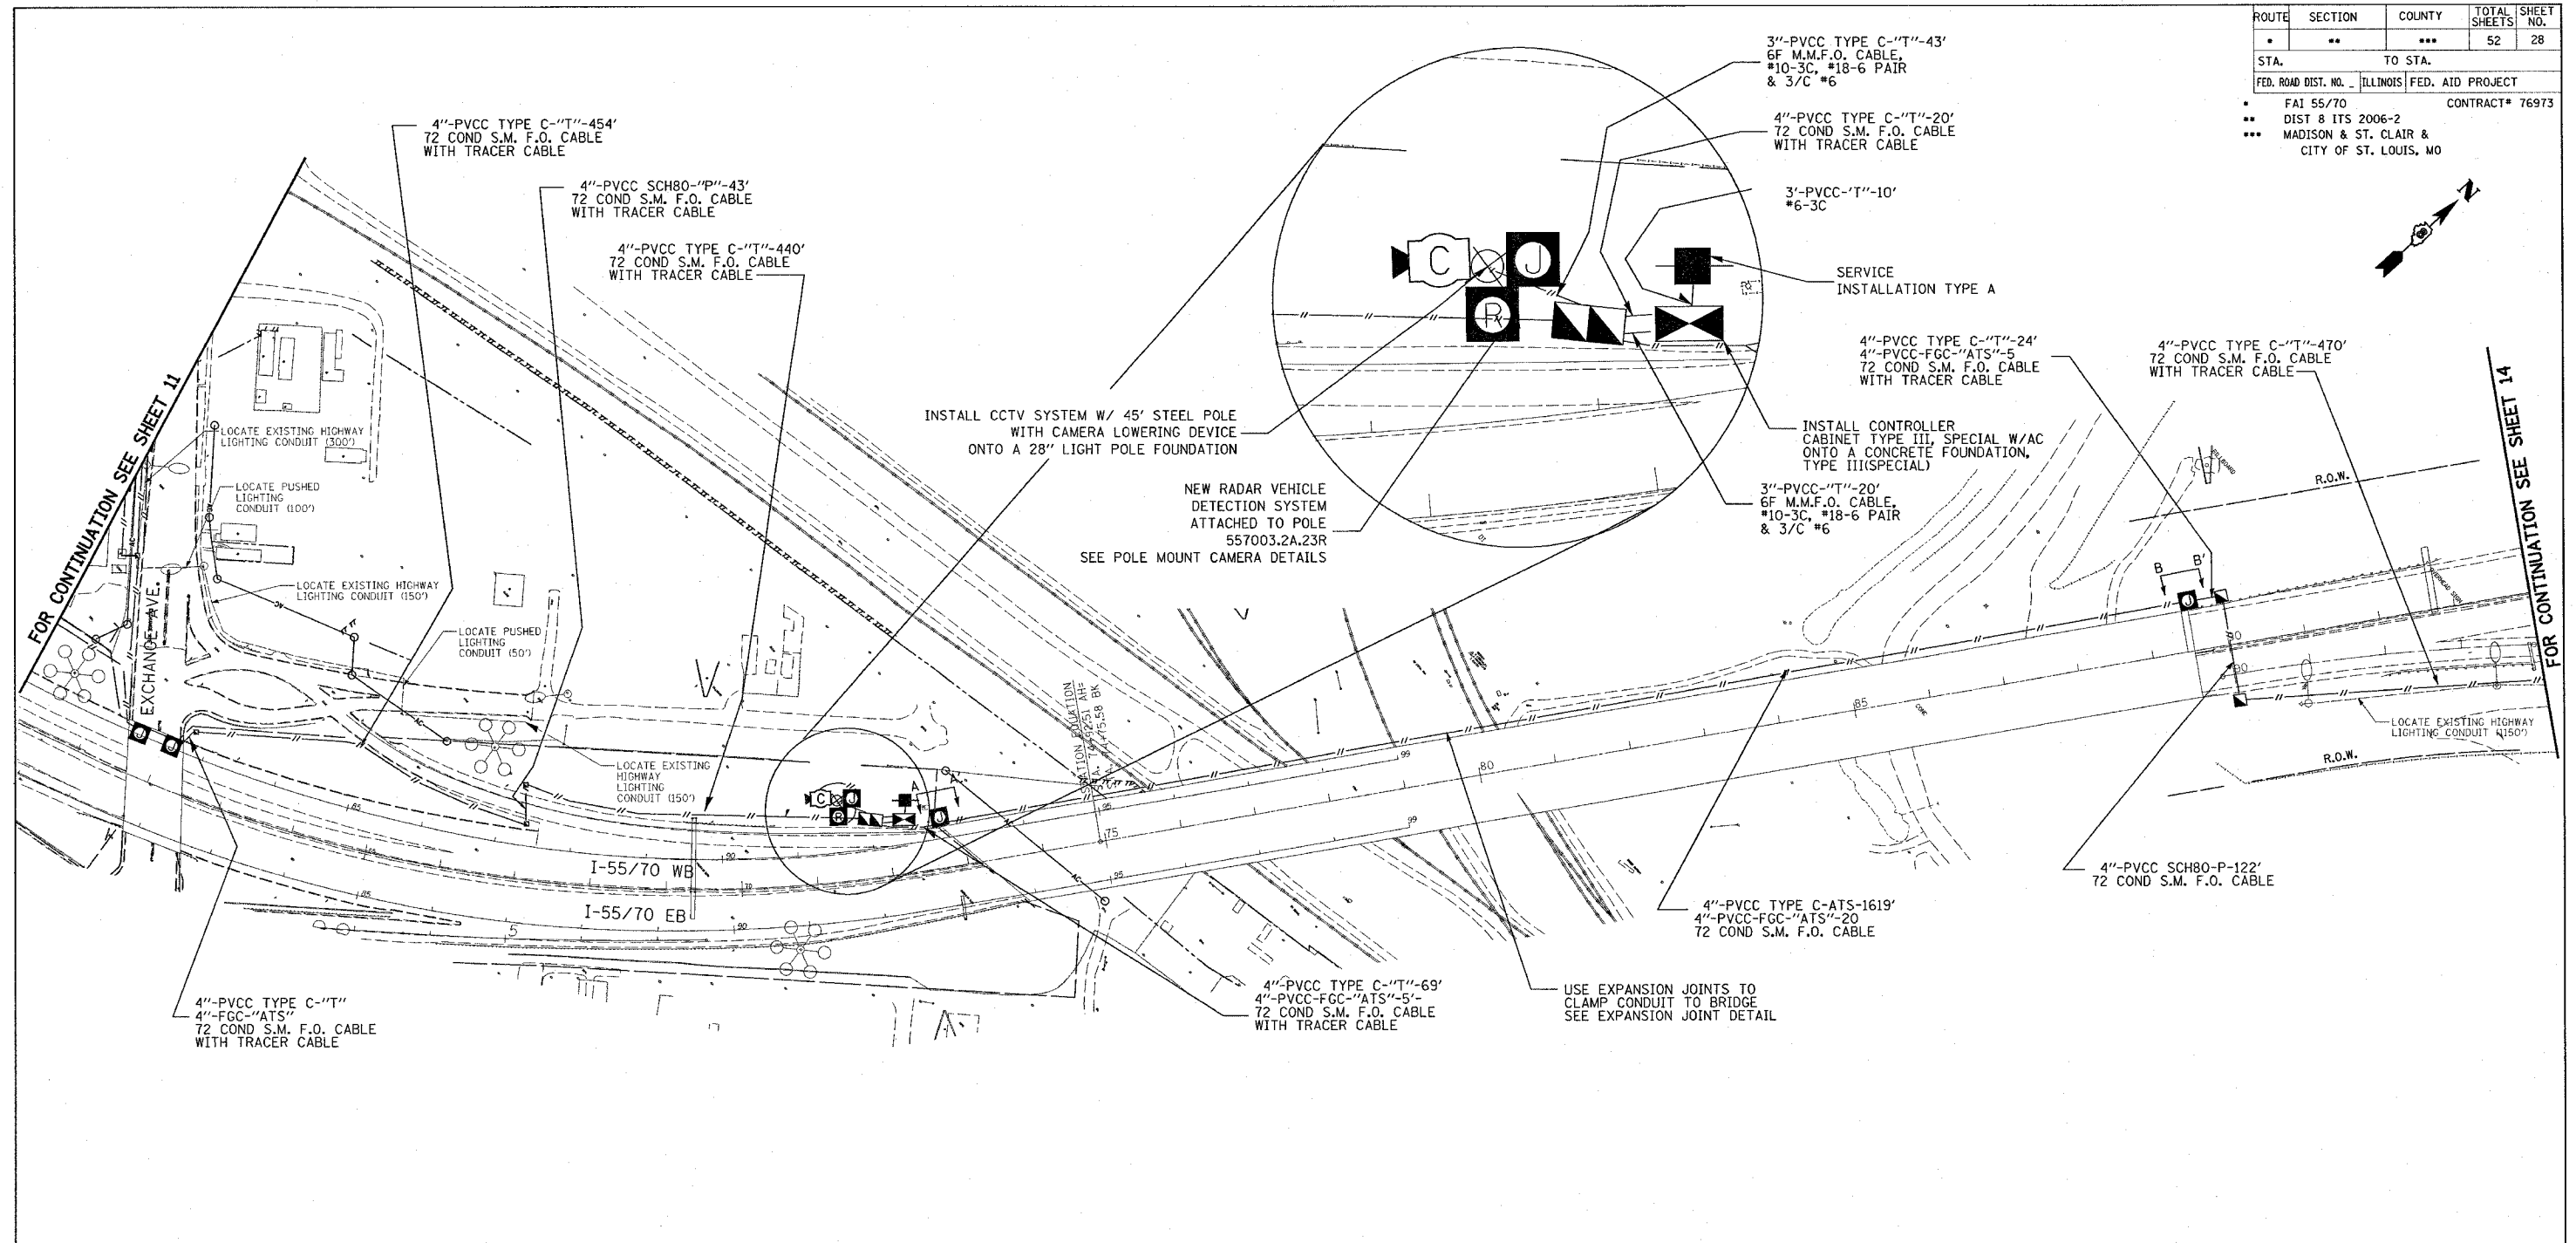

REVISIONS	
NAME	DATE

ILLINOIS DEPARTMENT OF TRANSPORTATION
 LOCATION 557003.2A.23R
 LOCATION 557003.2A.41C
 FAI 55/70
 SECTION DIST 8 ITS 2006-2
 MADISON AND ST. CLAIR COUNTY
 AND ST. LOUIS, MO
 DATE 6/15/2006

PLOT DATE = 6/15/2006
 FILE NAME = c:\projects\1686\electrical\1686s.dgn
 PLOT SCALE = 1/8" = 1' IN.
 REFERENCE = SHEET#