
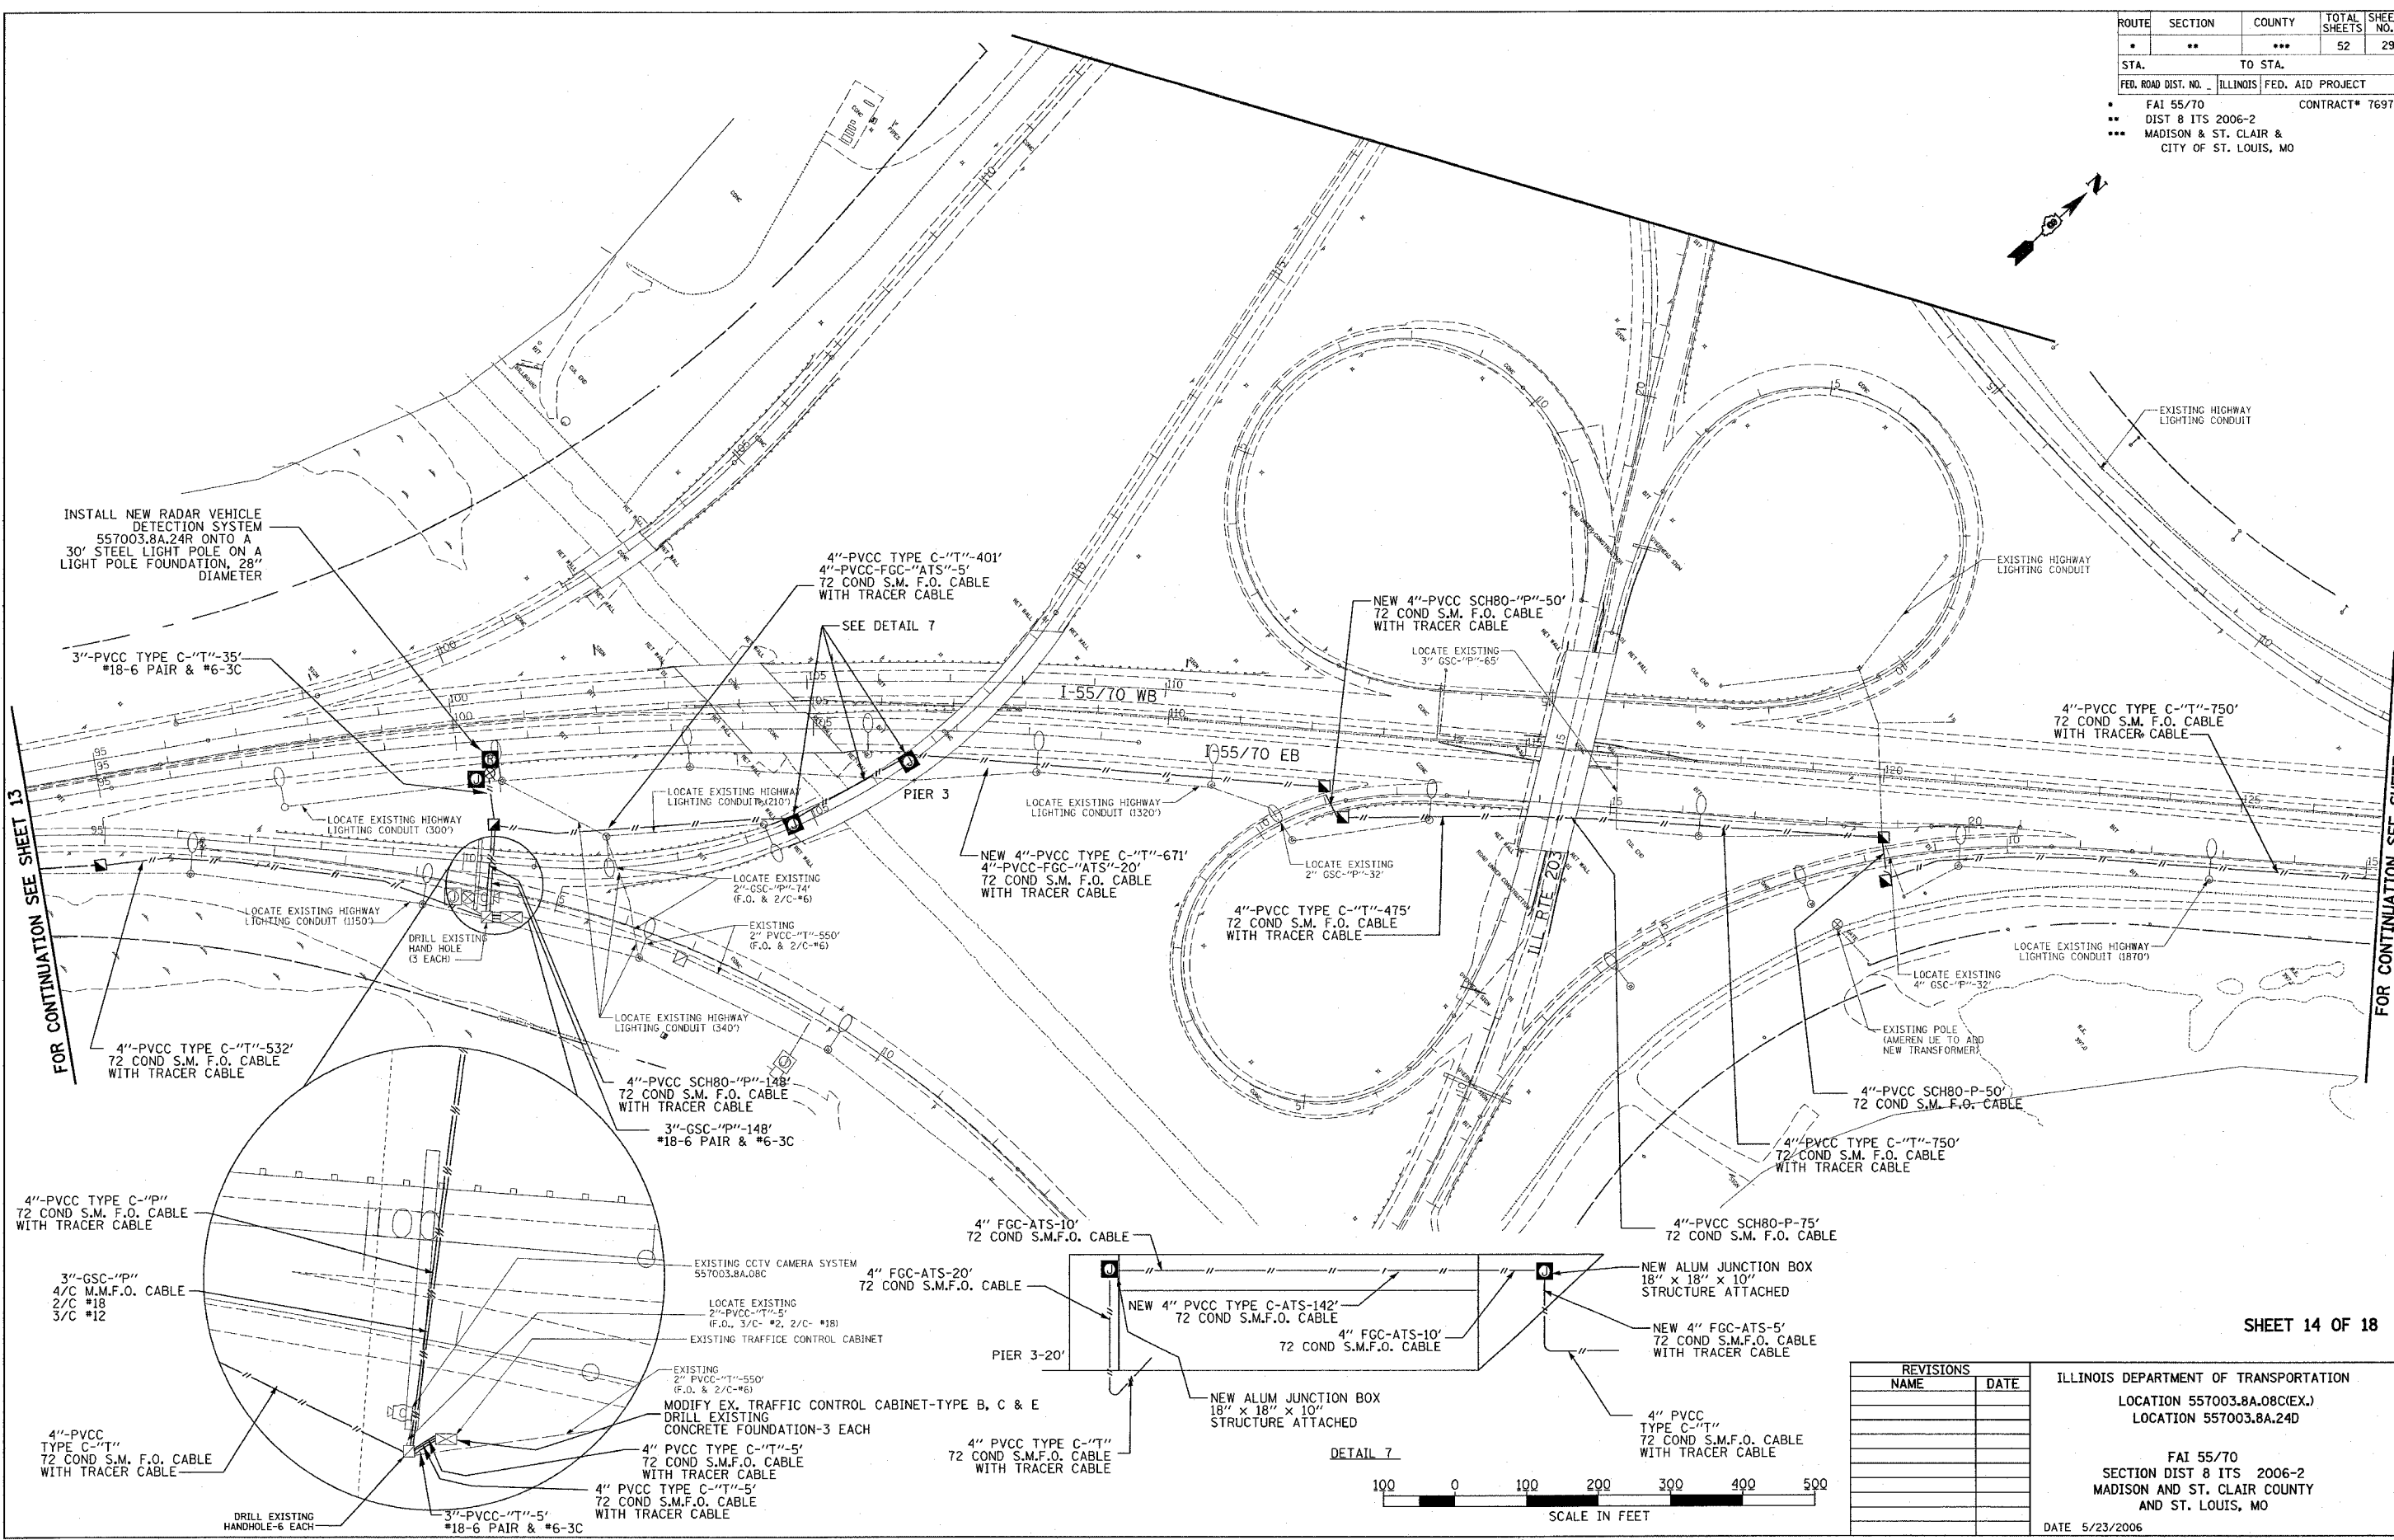


ROUTE	SECTION	COUNTY	TOTAL SHEETS	SHEET NO.
*	**	***	52	29
STA.		TO STA.		
FED. ROAD DIST. NO.	ILLINOIS	FED. AID PROJECT		
FAI 55/70		CONTRACT# 76973		
DIST 8 ITS 2006-2				
MADISON & ST. CLAIR & CITY OF ST. LOUIS, MO				

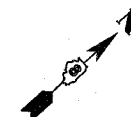

FOR CONTINUATION SEE SHEET 13

FOR CONTINUATION SEE SHEET 15

PLOT DATE = 5/23/2006  
FILE NAME = c:\projects\electrical\topol168a.dgn  
PLOT SCALE = 1/8"=1'-0"  
REFERENCE = #REF#

SHEET 14 OF 18

REVISIONS	
NAME	DATE

ILLINOIS DEPARTMENT OF TRANSPORTATION  
LOCATION 557003.8A.08C(EX.)  
LOCATION 557003.8A.24D

FAI 55/70  
SECTION DIST 8 ITS 2006-2  
MADISON AND ST. CLAIR COUNTY  
AND ST. LOUIS, MO

DATE 5/23/2006