


ROUTE	SECTION	COUNTY	TOTAL SHEETS	SHEET NO.
•	••	•••	52	36
STA.		TO STA.		
FED. ROAD DIST. NO. - ILLINOIS FED. AID PROJECT				
• FAI 55/70			CONTRACT # 76973	
•• DIST 8 ITS 2006-2				
••• MADISON & ST. CLAIR & CITY OF ST. LOUIS, MO				

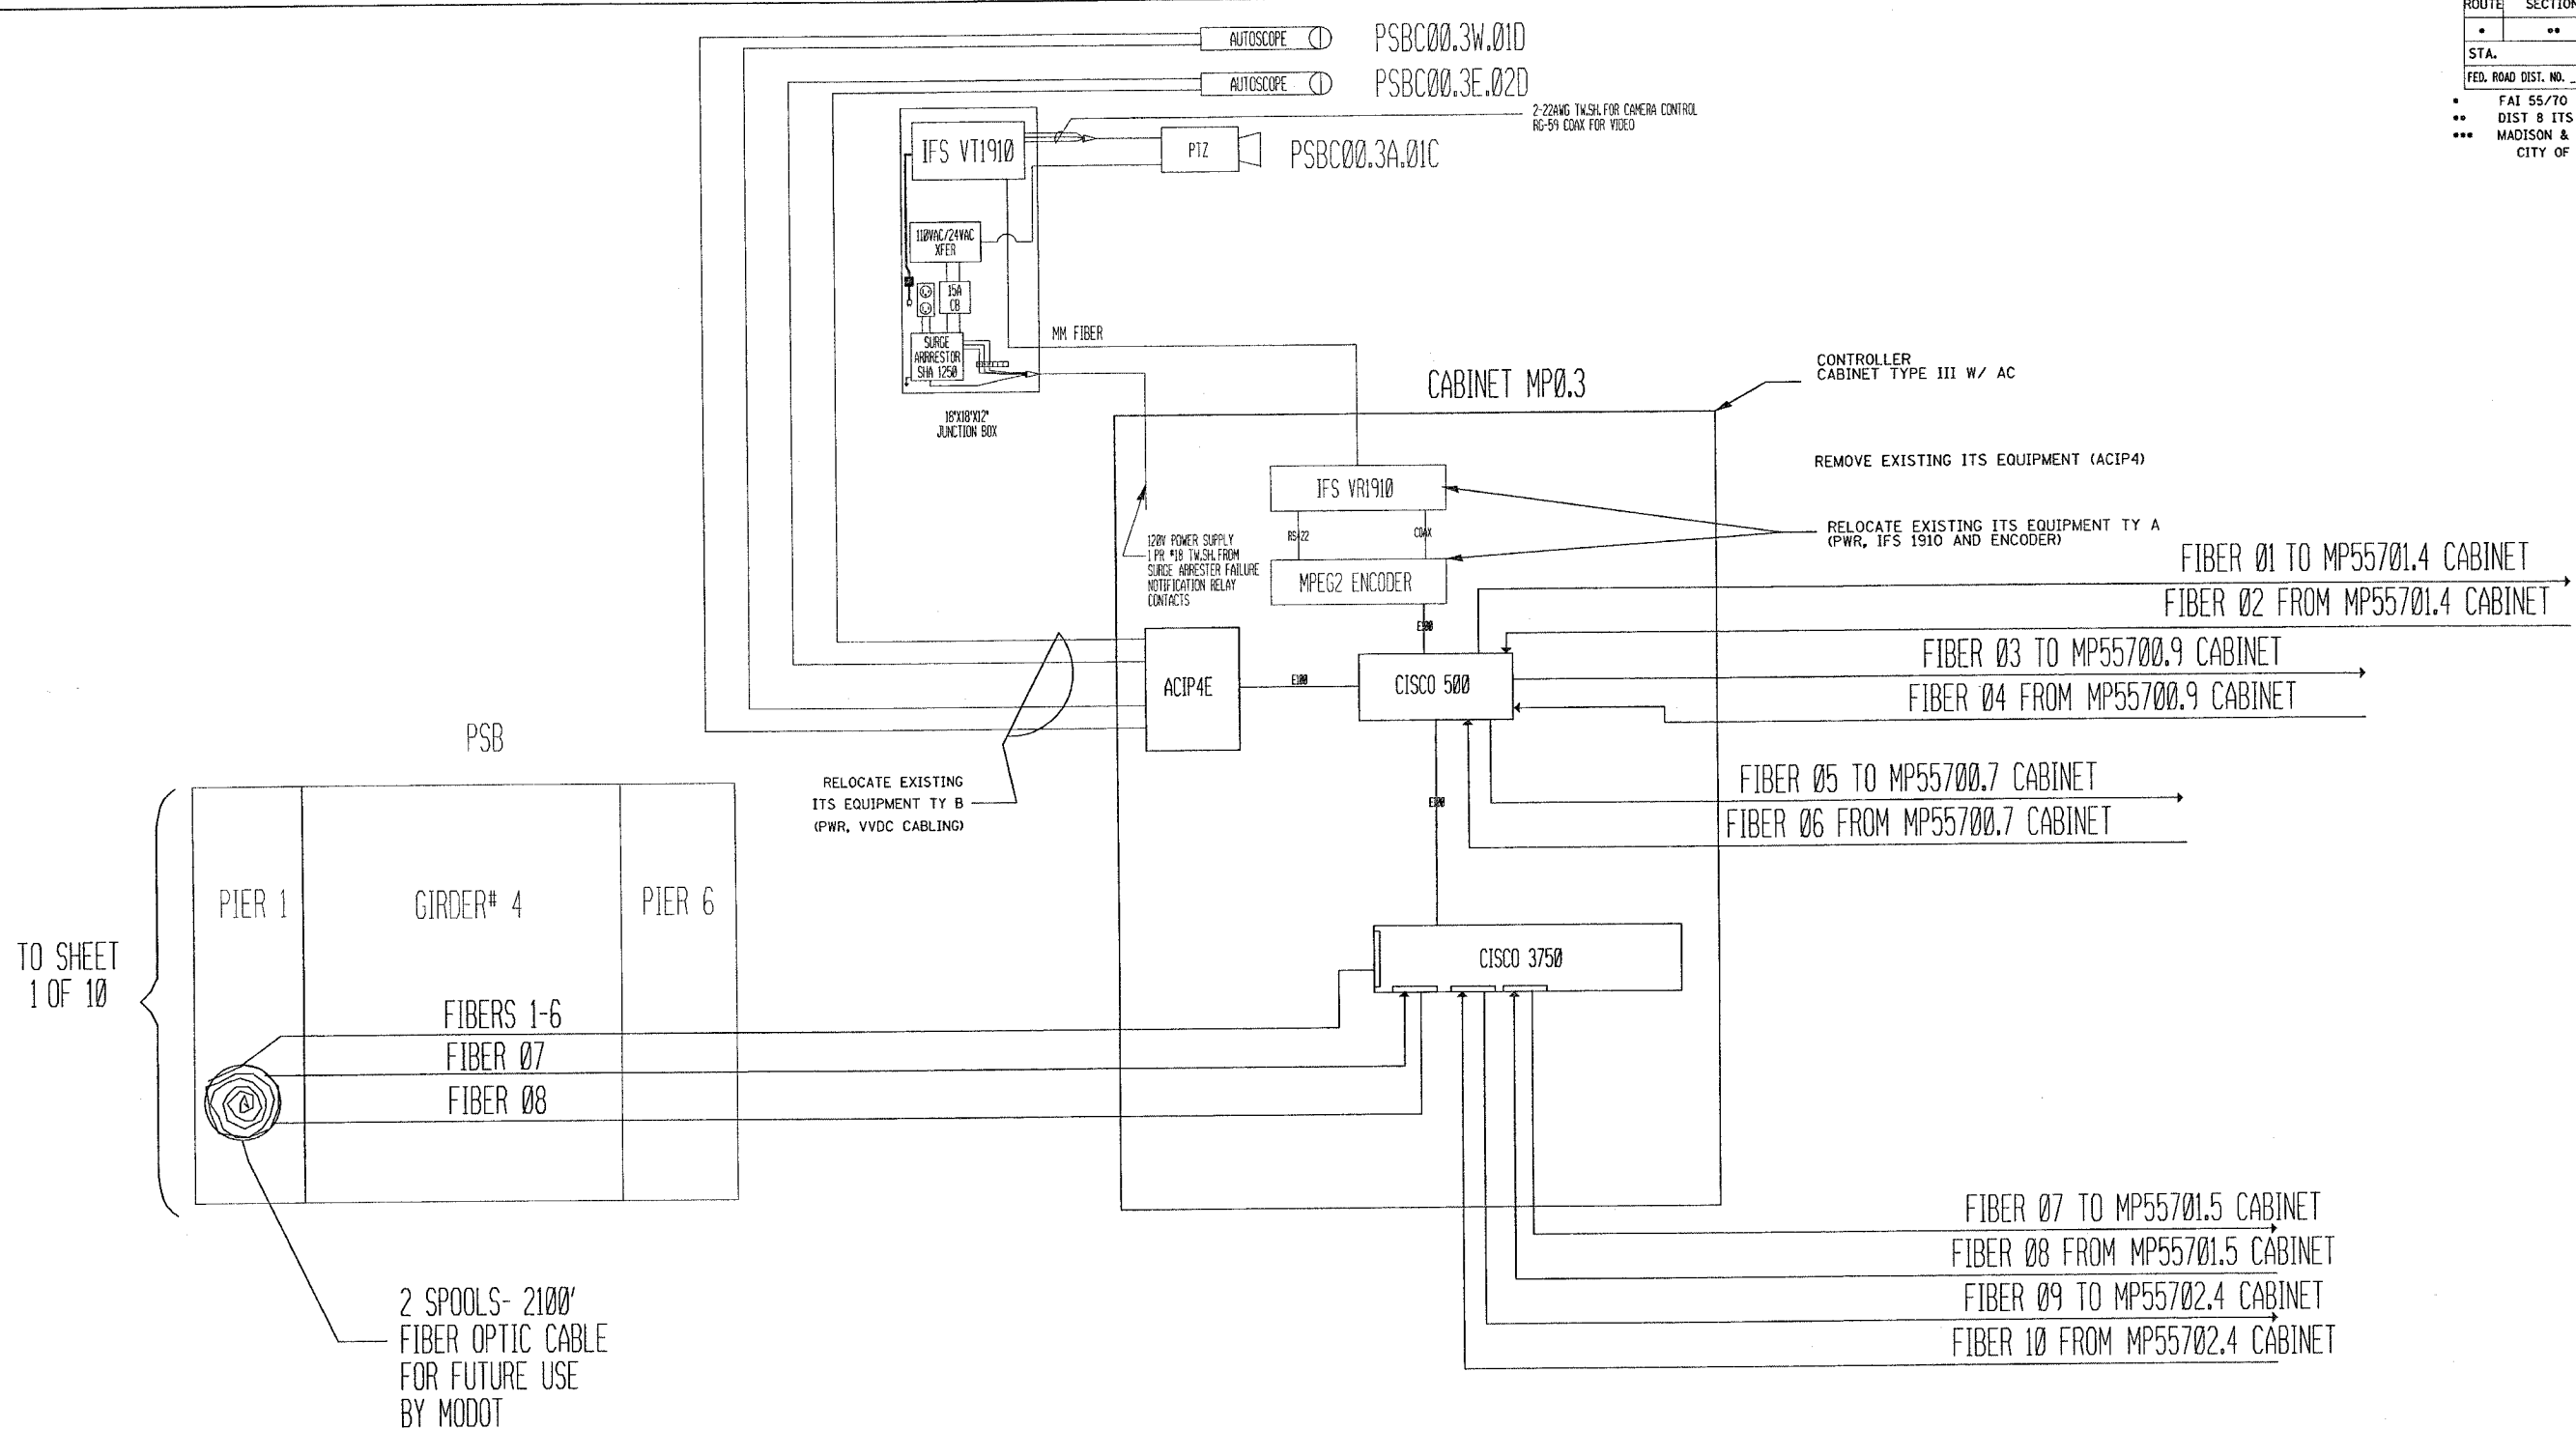

PSBC MP0.3
COMMUNICATION SHEET 2 OF 10

REVISIONS	
NAME	DATE

ILLINOIS DEPARTMENT OF TRANSPORTATION
1.PSBC CABINET MP0.3
PSBC00.3W.01D(EX.)
PSBC00.3E.02D(EX.)
PSBC00.3A.01C(EX.)
FAI 55/70
SECTION DIST 8 ITS 2006-2
MADISON AND ST. CLAIR COUNTY
AND ST. LOUIS, MO

DATE 6/28/2006

PLOT DATE = 6/28/2006
FILE NAME = c:\pwc\pwc\11685\electrical\steph11685.dgn
PLOT DATE = 6/28/2006
REFERENCE = REF