


ROUTE	SECTION	COUNTY	TOTAL SHEETS	SHEET NO.
•	••	•••	52	39
STA.	TO STA.			
FED. ROAD DIST. NO.	ILLINOIS	FED. AID PROJECT		
•	FAI 55/70	CONTRACT# 76973		
••	DIST 8 ITS 2006-2			
•••	MADISON & ST. CLAIR & CITY OF ST. LOUIS, MO			

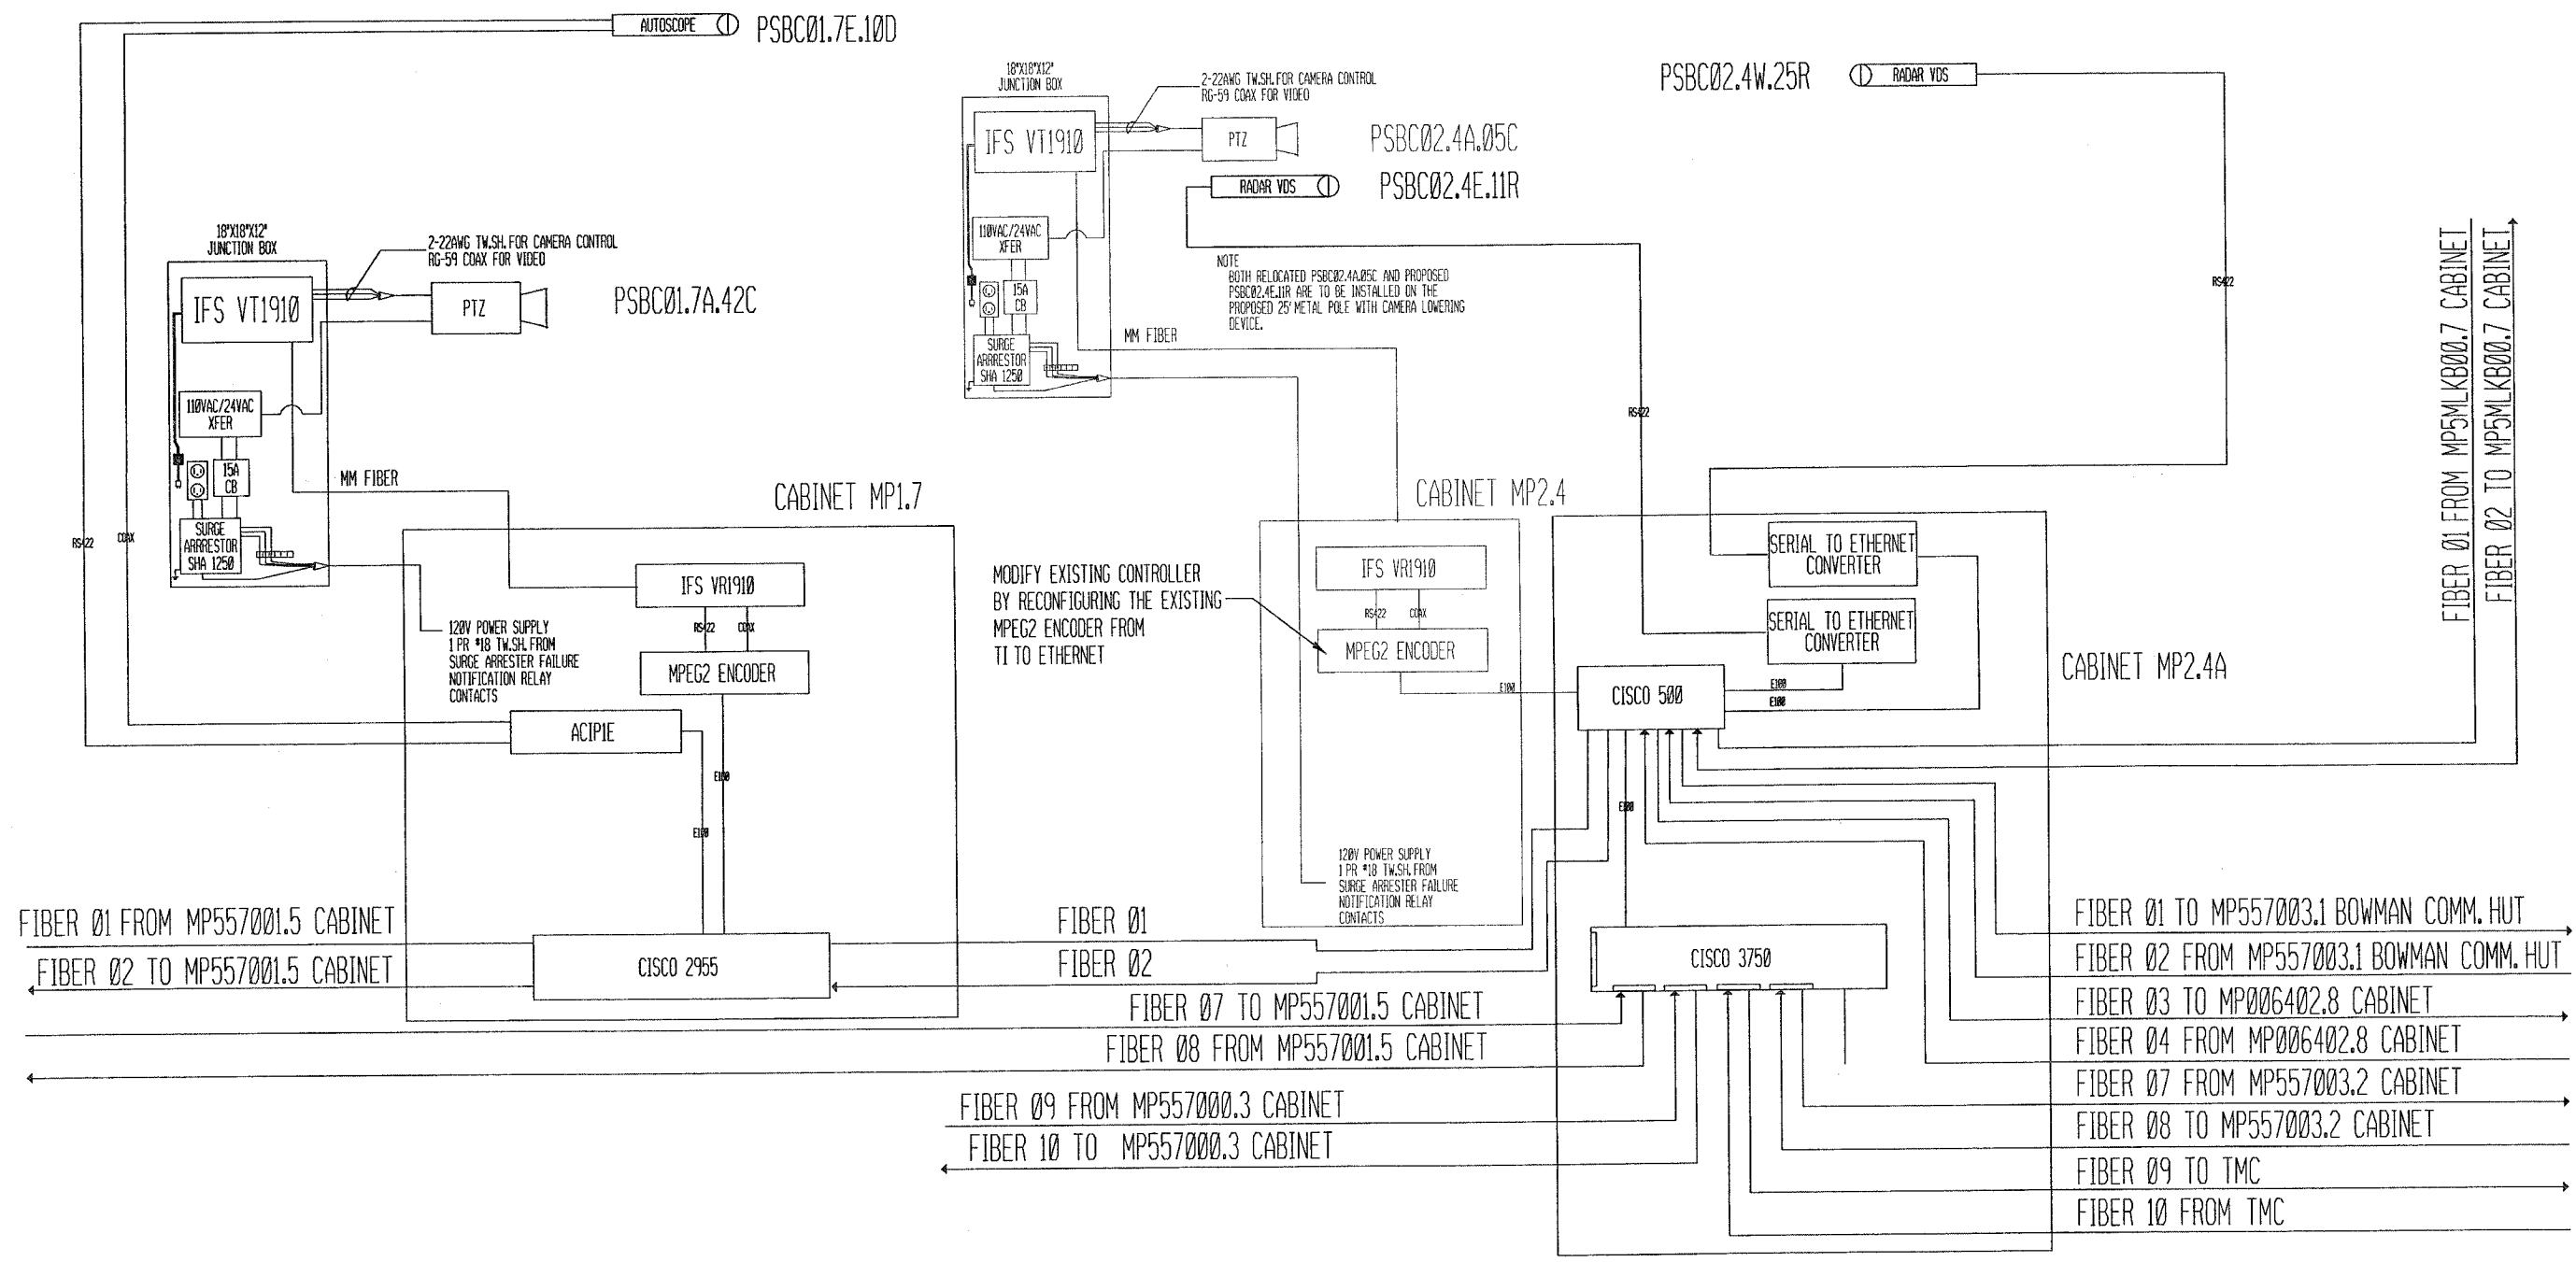

PSBC MP1.7 AND PSBC MP2.4 COMMUNICATION SHEET 5 OF 10

REVISIONS	
NAME	DATE

ILLINOIS DEPARTMENT OF TRANSPORTATION
 1.PSBC CABINET MP1.7 PSBC01.7E.10D(EX.) PSBC01.7A.42C(EX.)
 2.PSBC CABINET MP2.4 PSBC02.4A.05C(EX.) 557002.4A.11D
 FAI 55/70
 SECTION DIST 8 ITS 2006-2
 MADISON AND ST. CLAIR COUNTY AND ST. LOUIS, MO
 DATE 6/28/2006

PLOT DATE = 6/28/2006
 PLOT SCALE = 1/8"=1'-0"
 REFERENCE = #REF#