


ROUTE	SECTION	COUNTY	TOTAL SHEETS	SHEET NO.
*	**	***	52	41

STA.	TO STA.
------	---------

FED. ROAD DIST. NO. ILLINOIS FED. AID PROJECT  
 FAI 55/70 CONTRACT# 76973  
 DIST 8 ITS 2006-2  
 MADISON & ST. CLAIR & CITY OF ST. LOUIS, MO

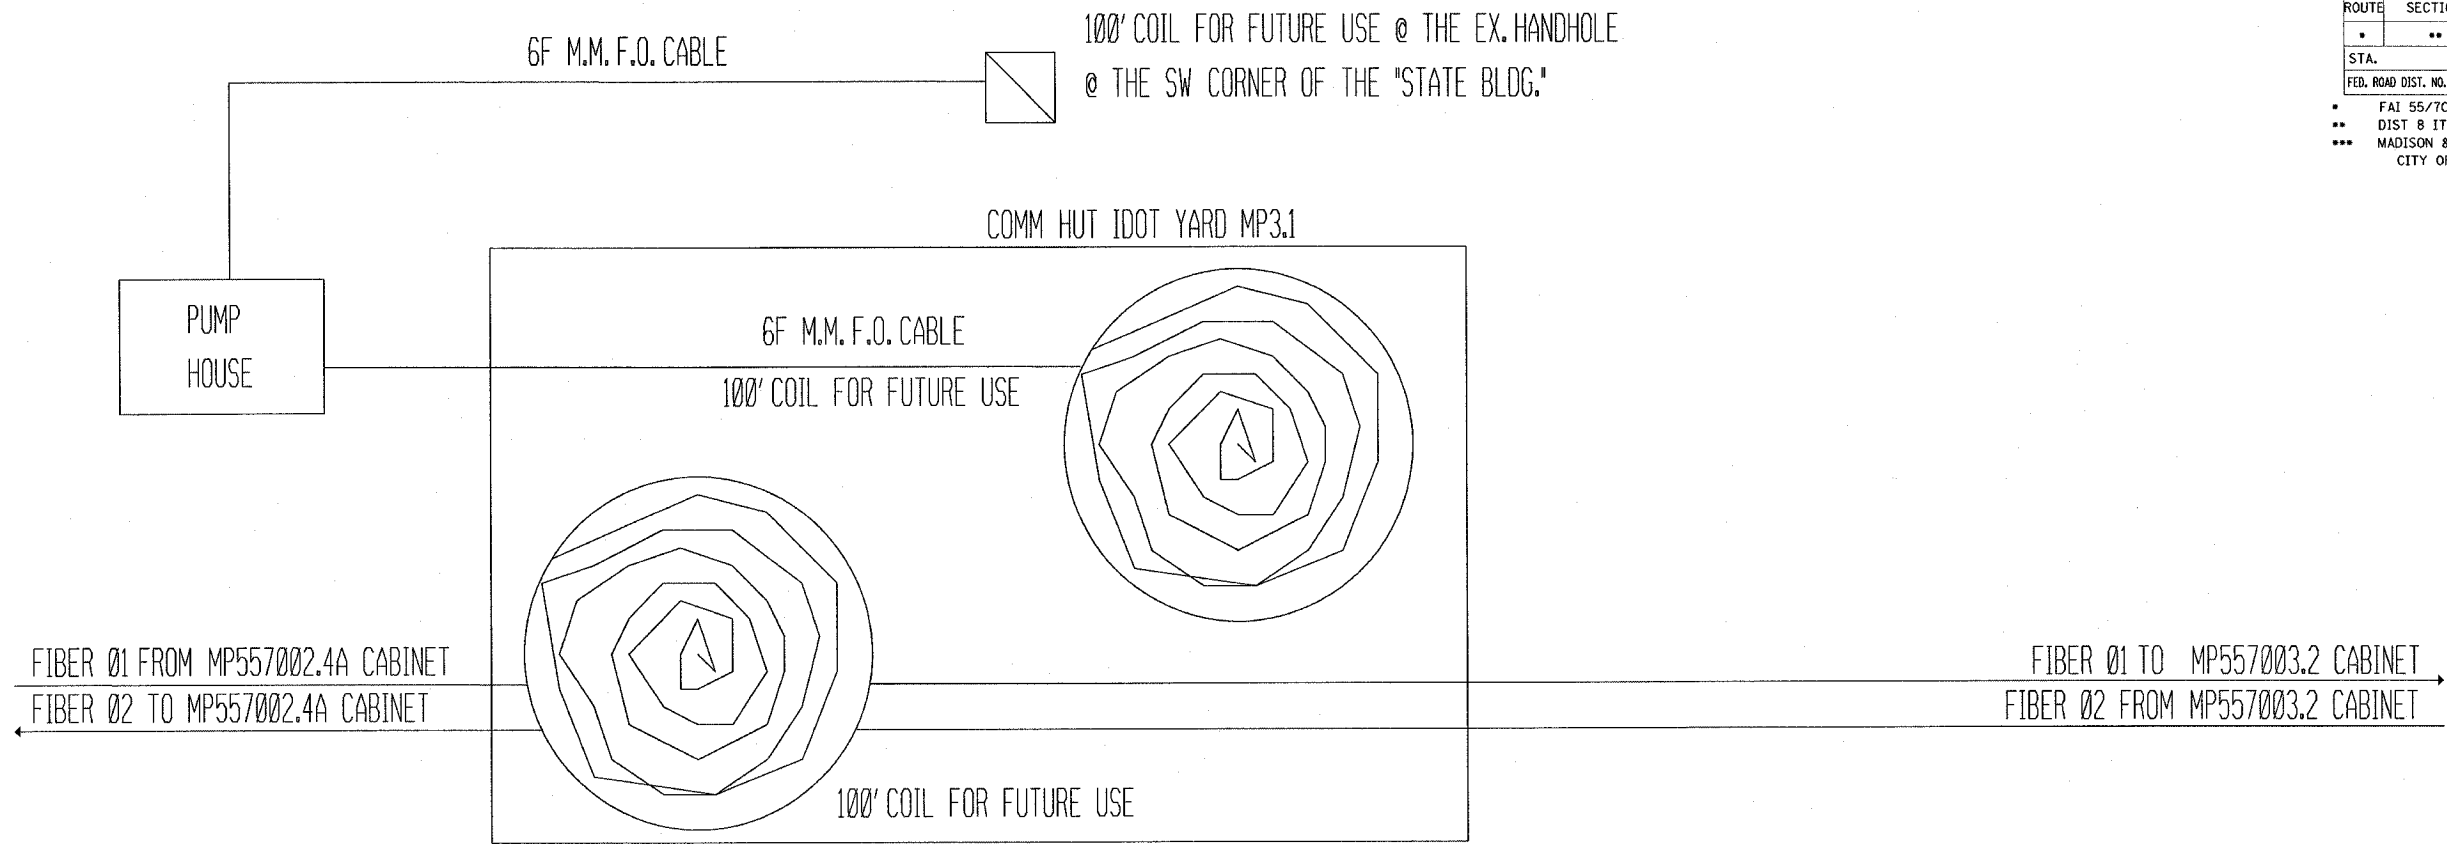

PLOT DATE = 6/15/2006  
 FILE NAME = D:\projects\11686\electrical\11686\11686.dgn  
 PLOT SCALE = 100.0000 / IN.  
 REFERENCE = #REF#

COMM HUT IDOT YARD MP3.1  
 COMMUNICATION SHEET 7 OF 10

REVISIONS	
NAME	DATE

ILLINOIS DEPARTMENT OF TRANSPORTATION  
 1. EXCHANGE AVE. IDOT YARD  
 COMM HUT MP3.1  
 FAI 55/70  
 SECTION DIST 8 ITS 2006-2  
 MADISON AND ST. CLAIR COUNTY  
 AND ST. LOUIS, MO

DATE 6/15/2006